
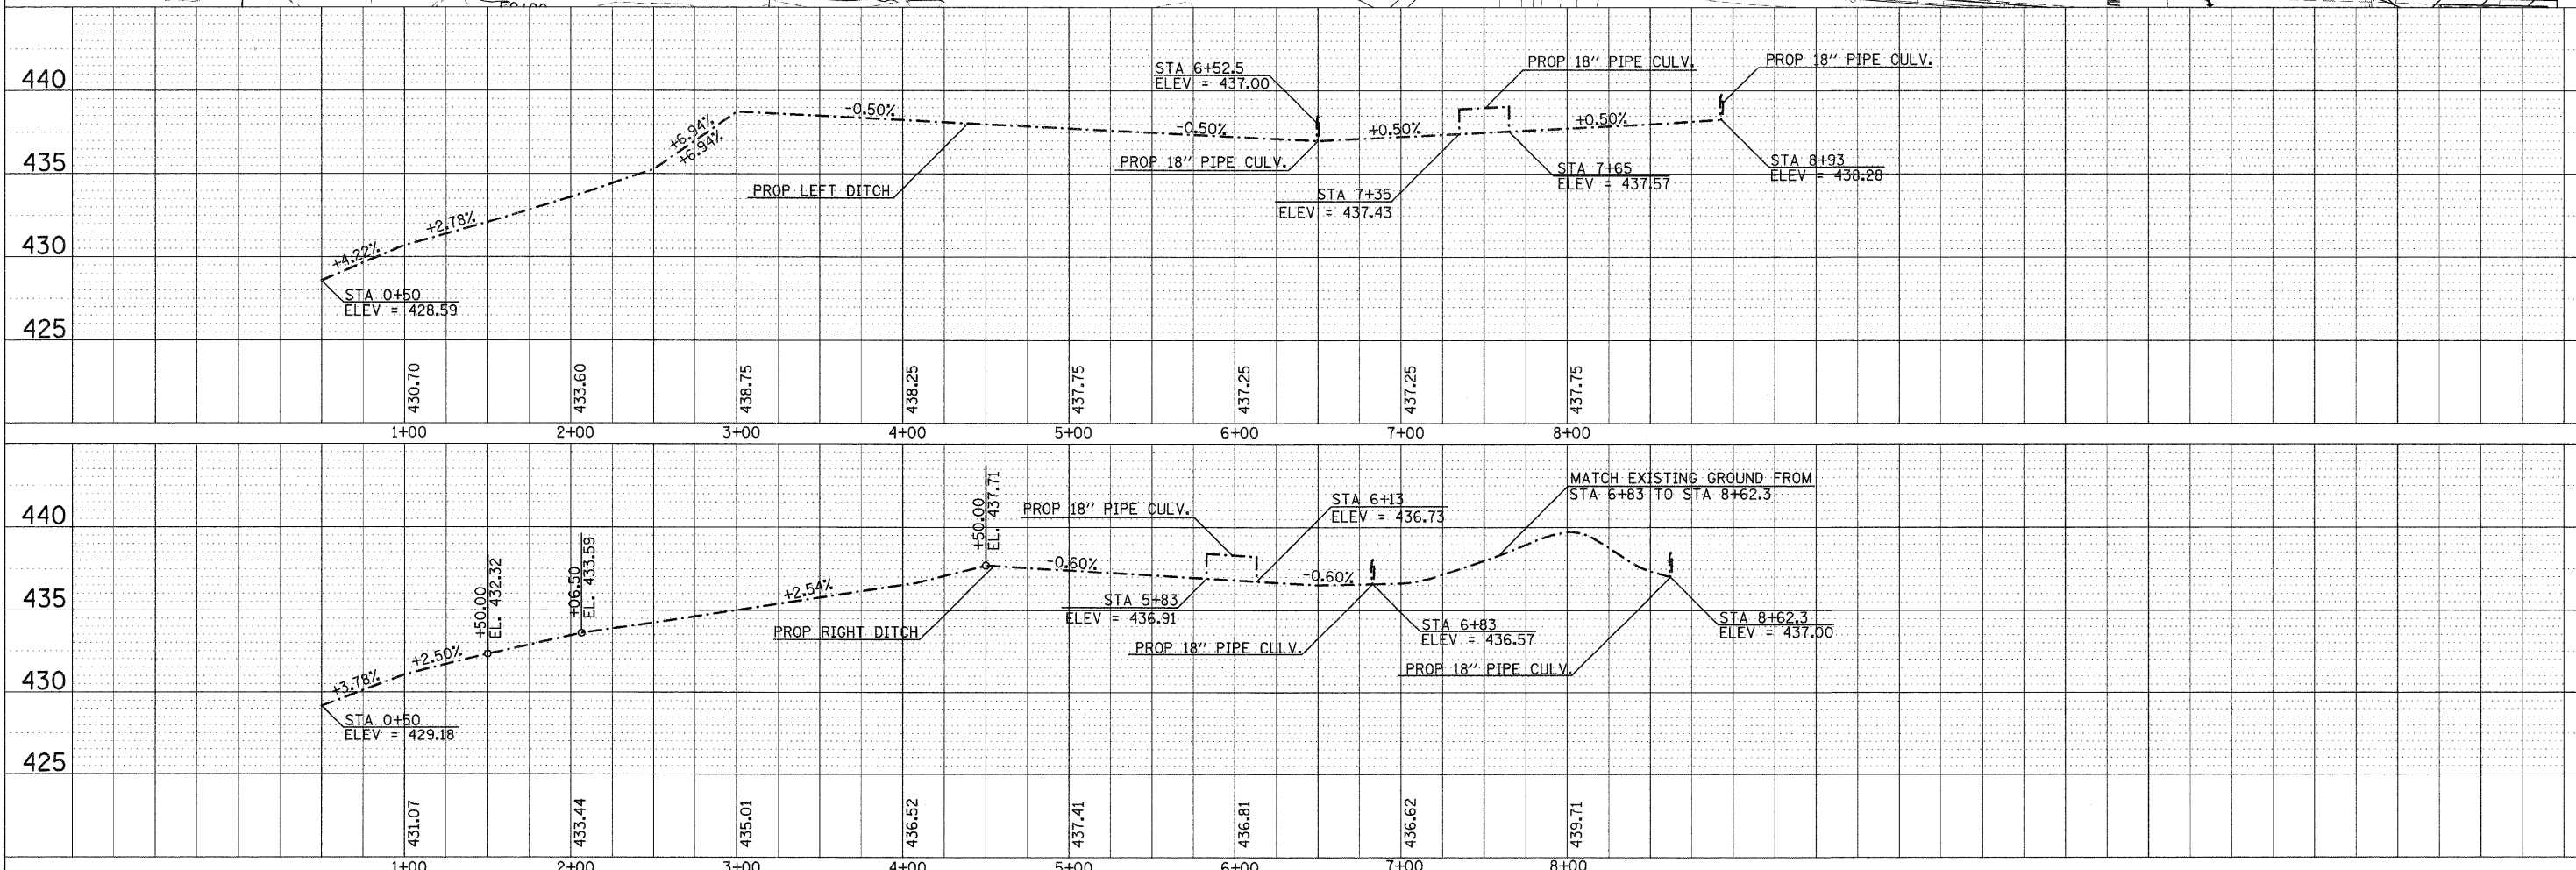


DATE	
BY	
REVISIONS	
NO.	
PLAN	
NO.	
NOTE BOOK	
NO.	
FILE NAME	

DATE	
BY	
REVISIONS	
NO.	
PROFILE	
NO.	
NOTE BOOK	
NO.	
FILE NAME	

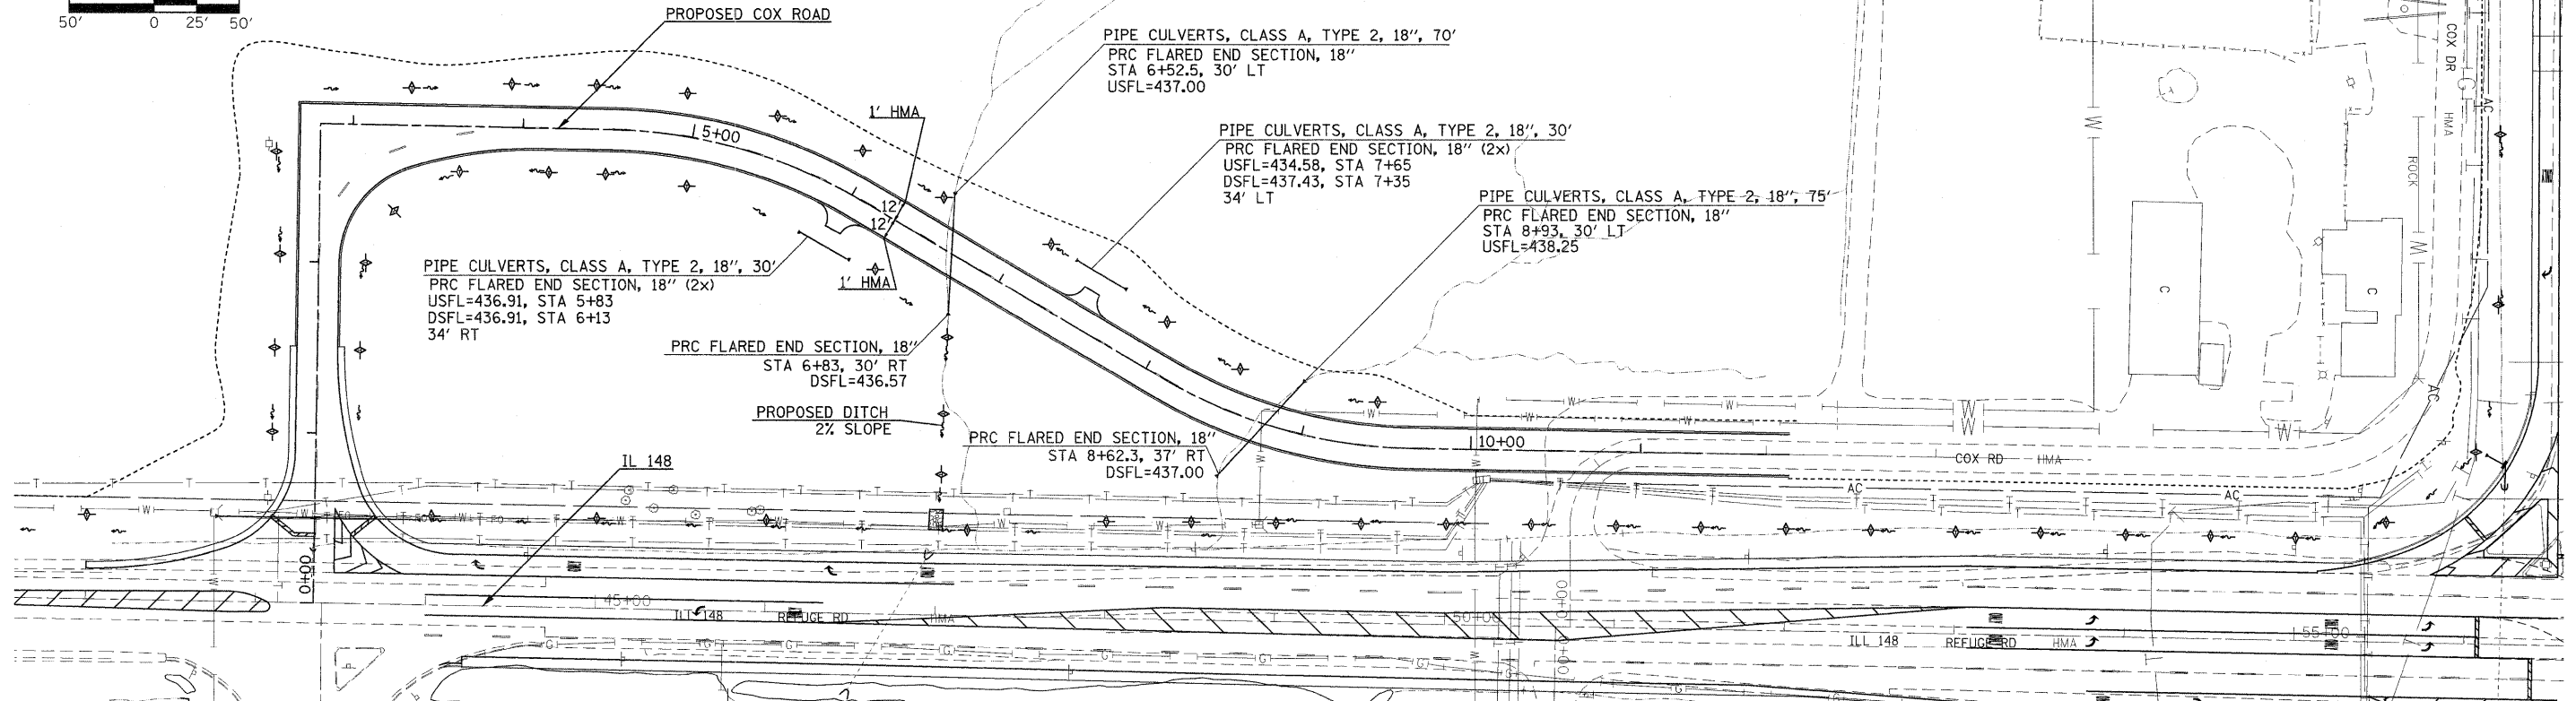

FILE NAME =	USER NAME = knightan	DESIGNED -	REVISED -	STATE OF ILLINOIS DEPARTMENT OF TRANSPORTATION	PLAN PROFILE DRAINAGE COX ROAD	F.A.P. RTE.	SECTION	COUNTY	TOTAL SHEETS	SHEET NO.	
c:\pwork\pwork\knightan\0135592\78133	shd-drain.dgn	CHECKED -	REVISED -			331	(I-3,1-2)N-1,TS-1	WILLIAMSON	251	57	
	PLOT SCALE = 50.000' / IN.	DRAWN -	REVISED -			CONTRACT NO. 78133					
	PLOT DATE = 1/3/2011	CHECKED -	REVISED -			ILLINOIS FED. AID PROJECT					