


ALL INLAID TAPE PLACED ON PCC PAVEMENT MUST BE GROOVED

ALL INLAID TAPE PLACED ON PCC PAVEMENT MUST BE GROOVED

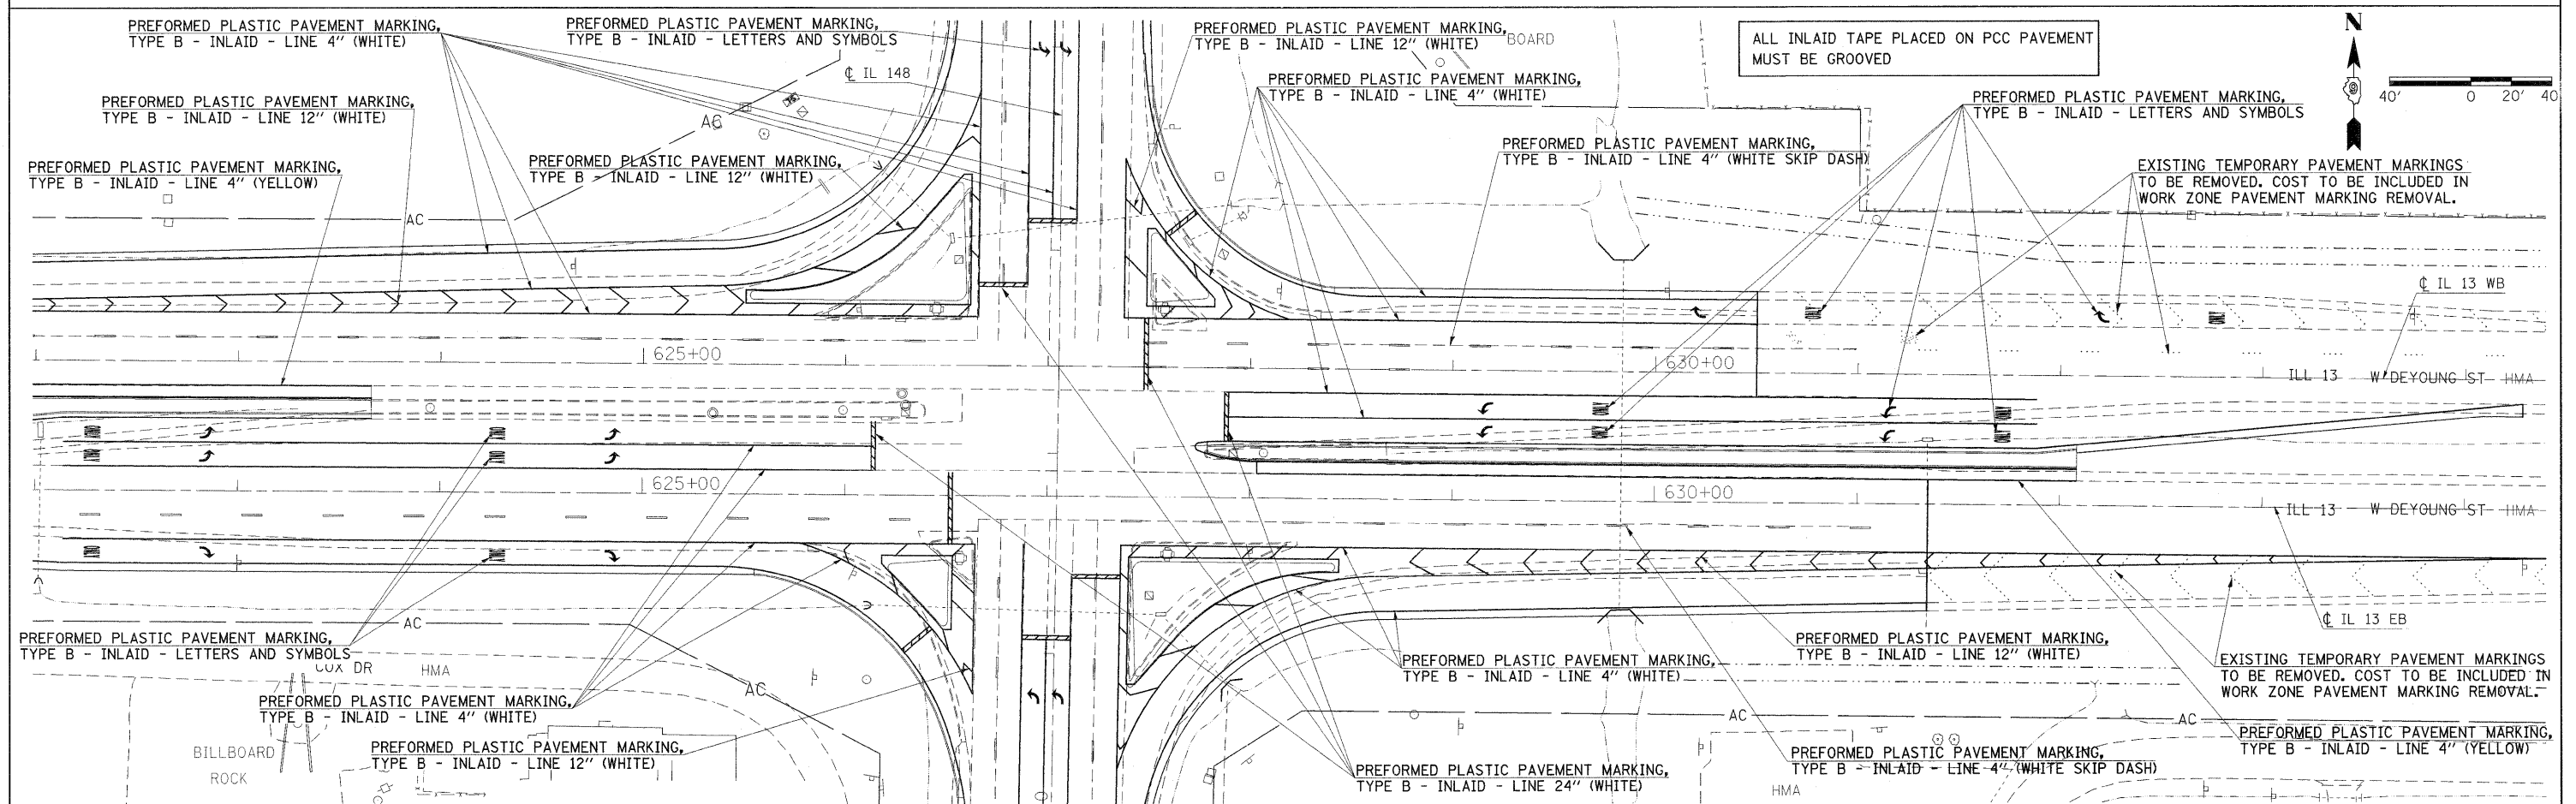

FILE NAME =	USER NAME = knightsn	DESIGNED -	REVISED -
c:\p\work\p\idot\knightsn\d0135592\78133-sht-pmk.dgn		DRAWN -	REVISED -
		CHECKED -	REVISED -
		DATE -	REVISED -

DESIGNED -	REVISED -
DRAWN -	REVISED -
CHECKED -	REVISED -
DATE -	REVISED -

**STATE OF ILLINOIS  
DEPARTMENT OF TRANSPORTATION**

**PAVEMENT MARKINGS  
IL 13**

SCALE: 1"=40'    SHEET NO.    OF    SHEETS    STA.    TO    STA.

F.A.P. RTE.	SECTION	COUNTY	TOTAL SHEETS	SHEET NO.
331	(I-3,I-2N-I,TS-1)	WILLIAMSON	251	98
CONTRACT NO. 78133			ILLINOIS FED. AID PROJECT	