
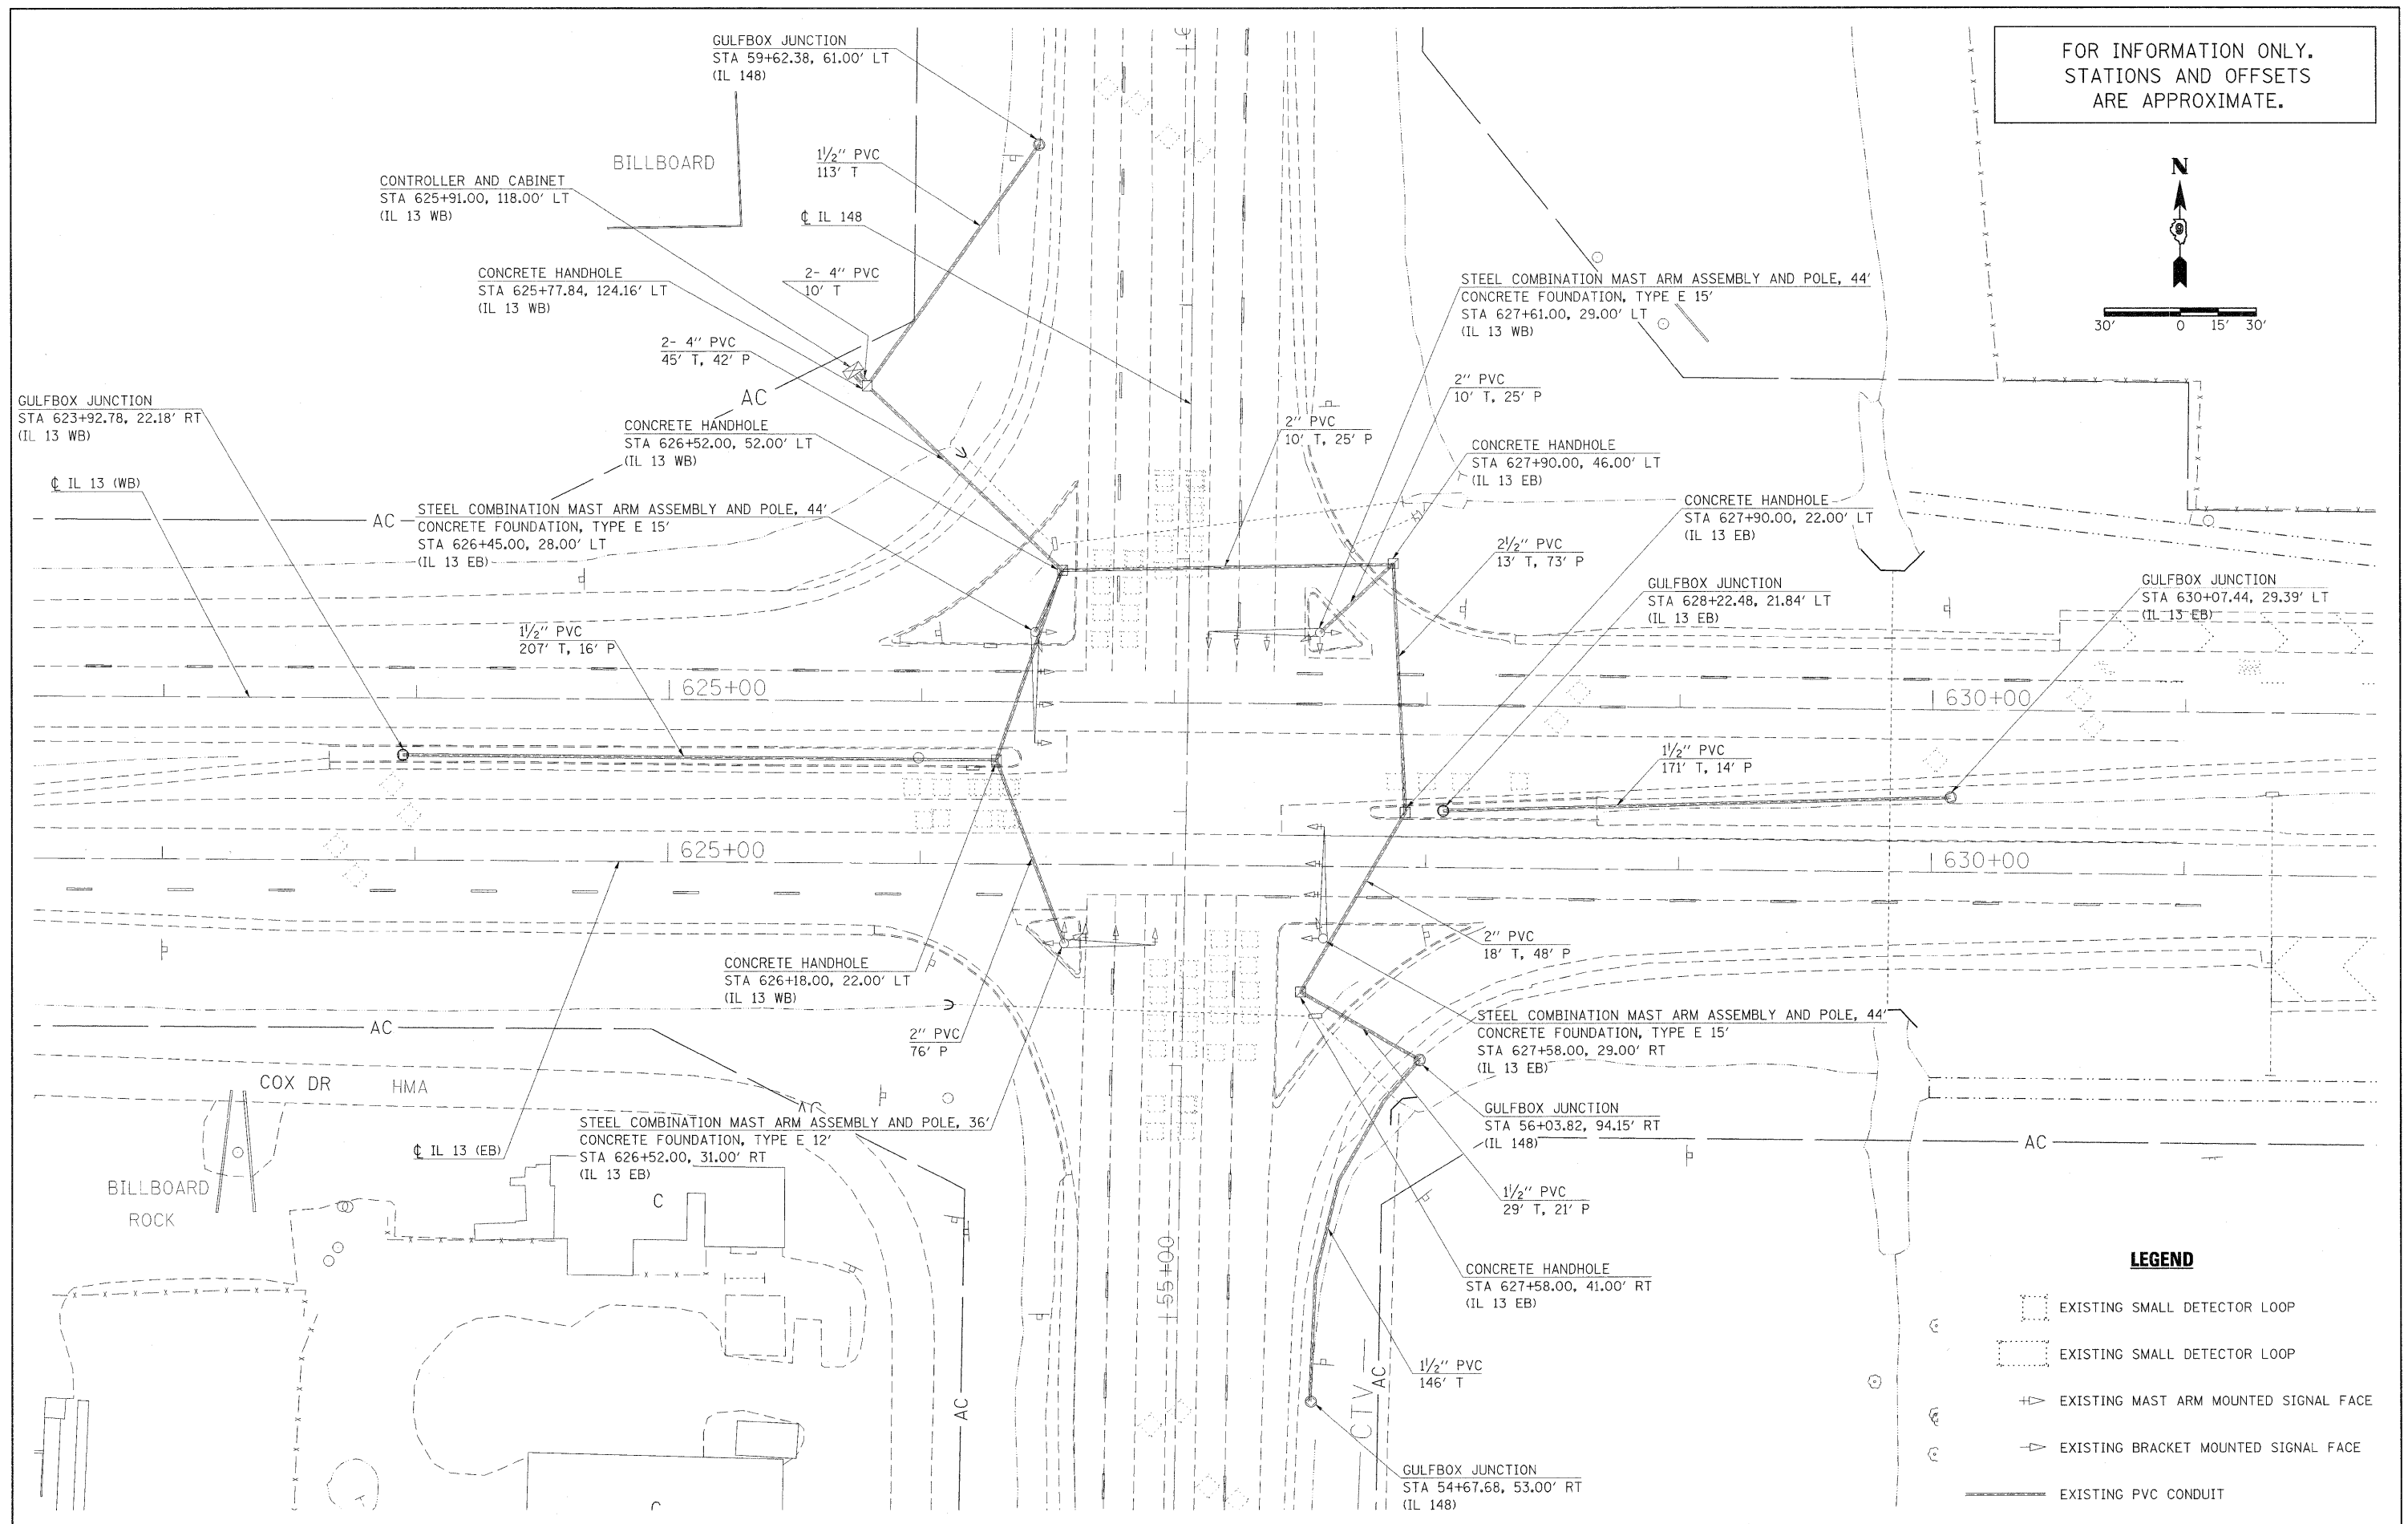


FOR INFORMATION ONLY.  
STATIONS AND OFFSETS  
ARE APPROXIMATE.

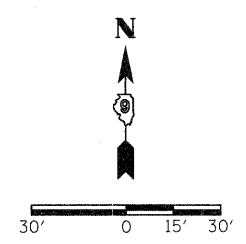

**LEGEND**

- EXISTING SMALL DETECTOR LOOP
- EXISTING MAST ARM MOUNTED SIGNAL FACE
- EXISTING BRACKET MOUNTED SIGNAL FACE
- EXISTING PVC CONDUIT

FILE NAME =	USER NAME = knightsm	DESIGNED -	REVISED -
ca:\p\work\p\dot\knightsm\d0135592\7813	3-sh-t-ls.dgn	DRAWN -	REVISED -
	PLOT SCALE = 30,0000' / IN.	CHECKED -	REVISED -
	PLOT DATE = 1/3/2011	DATE -	REVISED -

**STATE OF ILLINOIS  
DEPARTMENT OF TRANSPORTATION**

**EXISTING TRAFFIC SIGNALS  
AND LIGHTING**

SCALE: 1"=30'    SHEET NO.    OF    SHEETS    STA.    TO    STA.

F.A.P. RTE.	SECTION	COUNTY	TOTAL SHEETS	SHEET NO.
331	(1-3,1-2N-1,TS-1)	WILLIAMSON	251	102
CONTRACT NO. 78133				
ILLINOIS FED. AID PROJECT				