


DATE	
BY	
DESIGNED	
DRAWN	
CHECKED	
DATE	

DATE	
BY	
DESIGNED	
DRAWN	
CHECKED	
DATE	

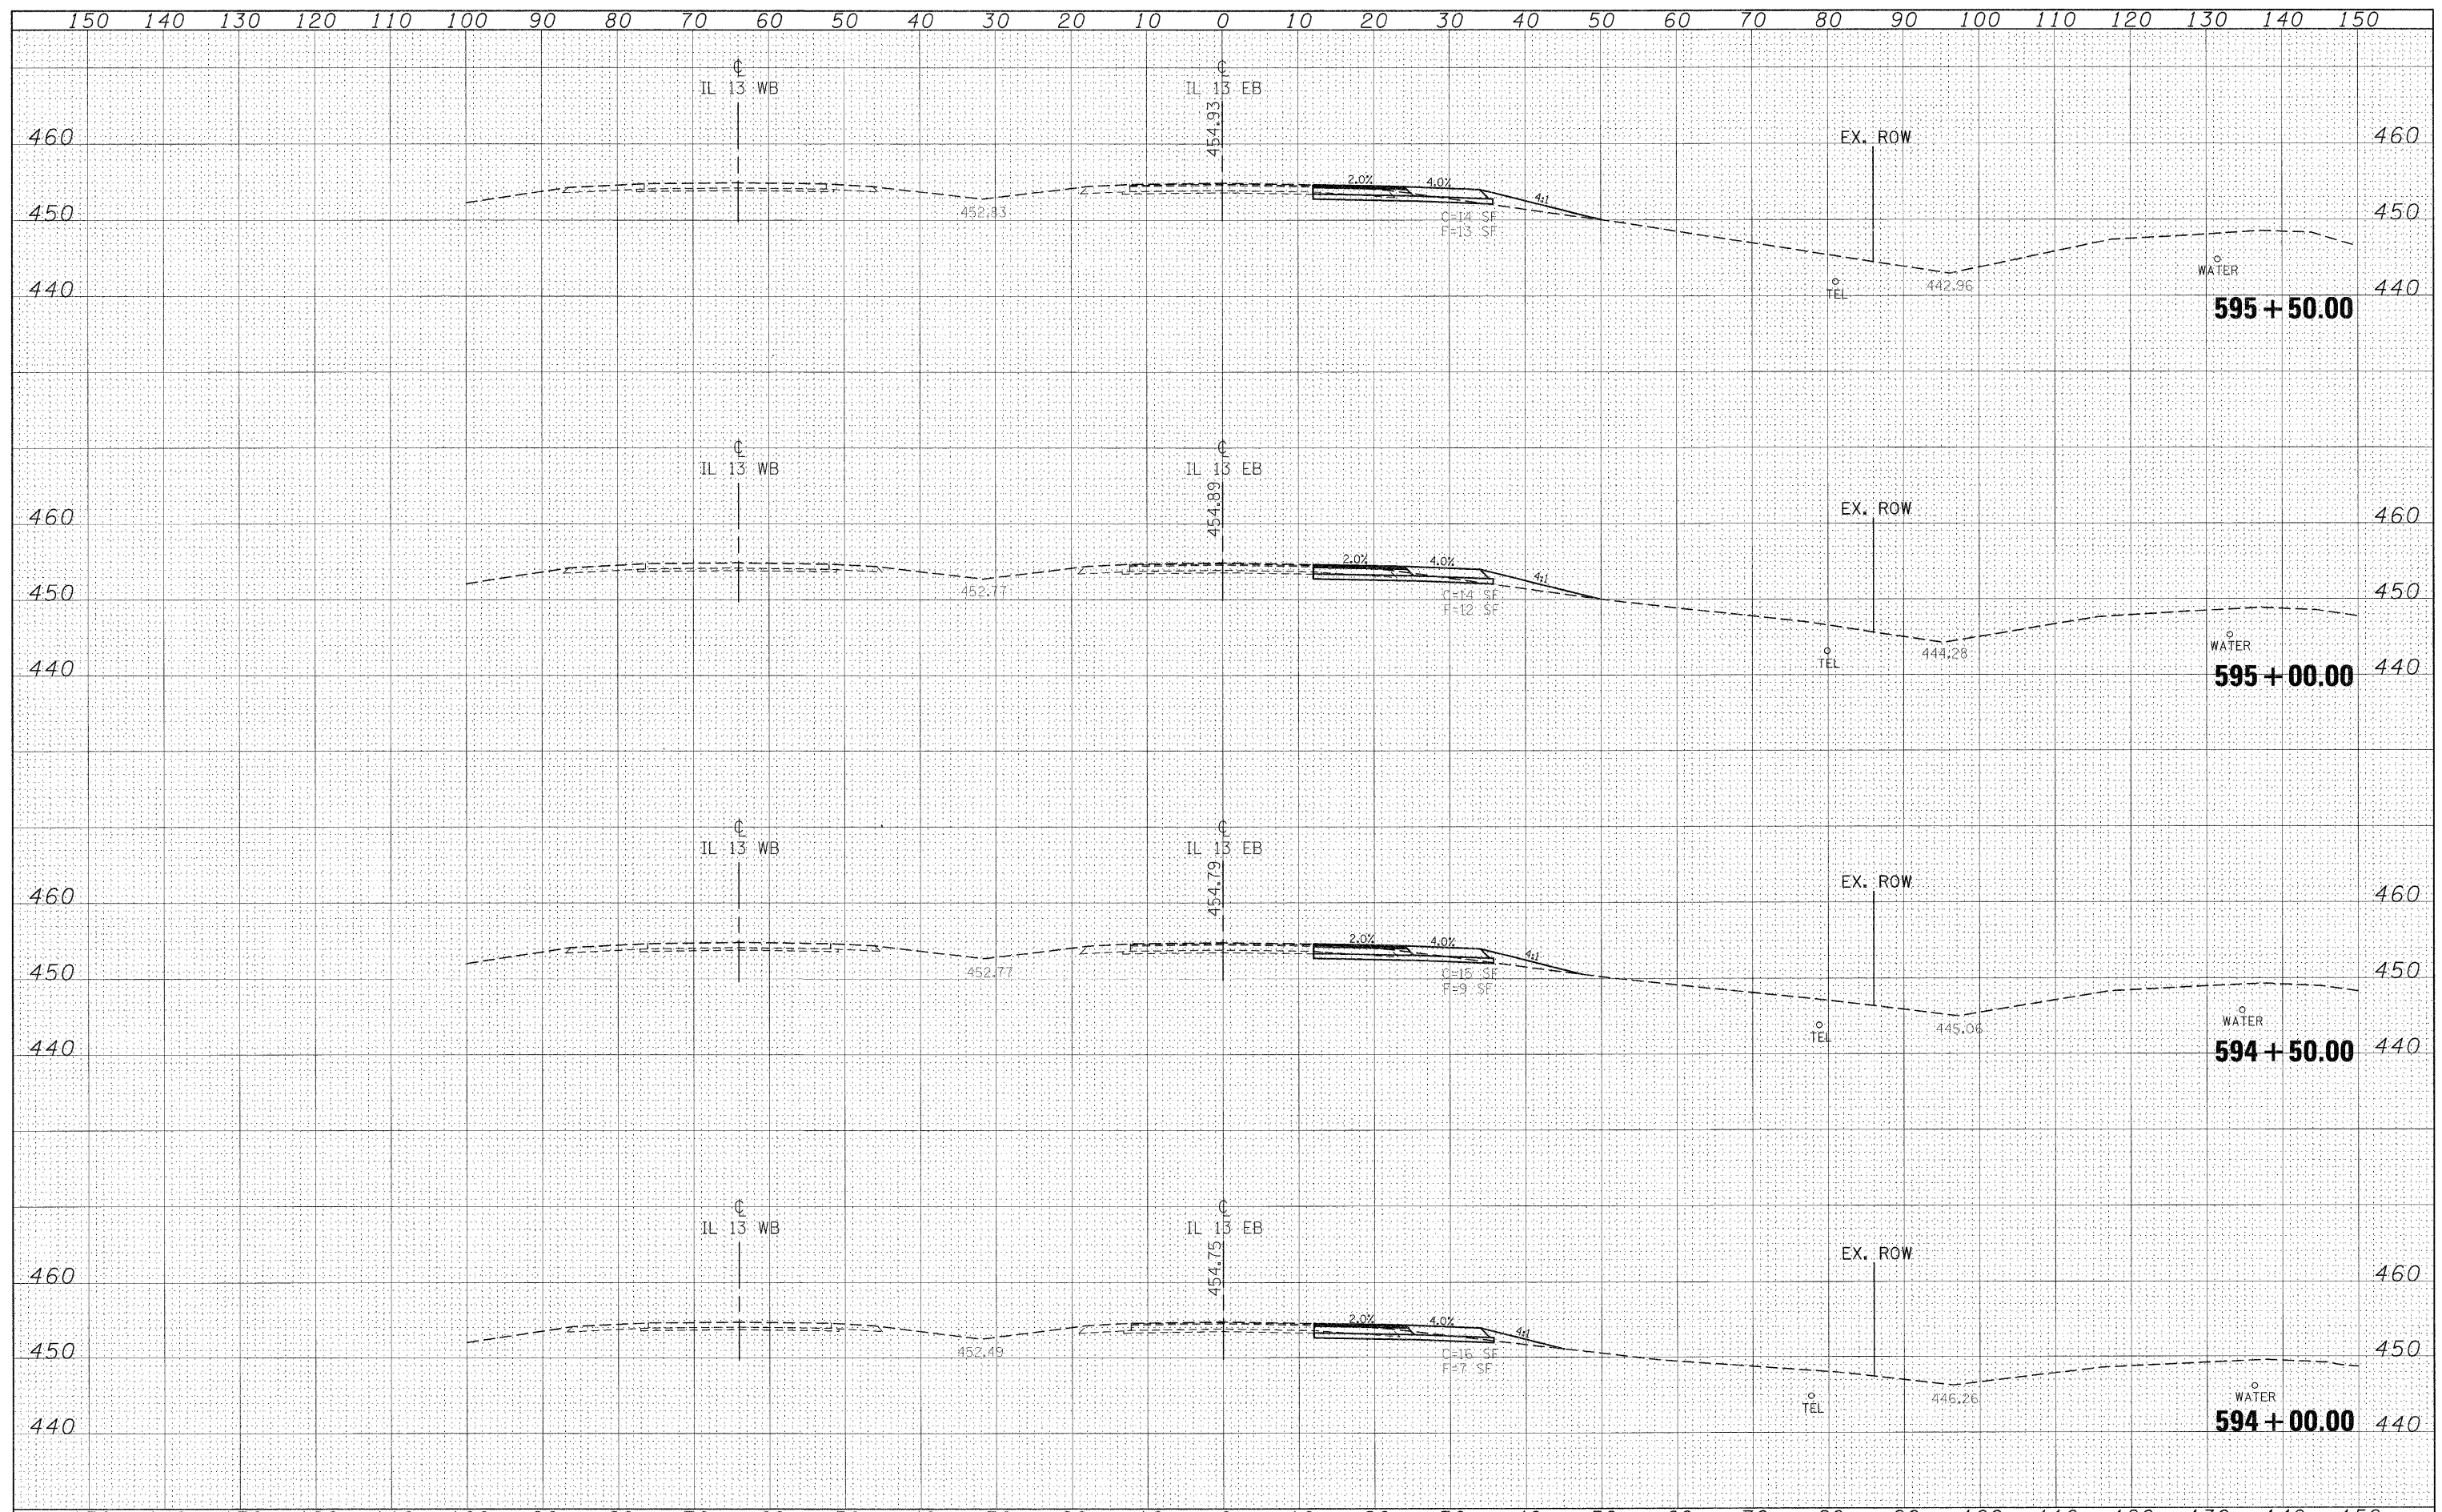

FILE NAME =	USER NAME = knightsm	DESIGNED -	REVISED -	STATE OF ILLINOIS DEPARTMENT OF TRANSPORTATION	IL 13 EASTBOUND CROSS SECTIONS	F.A.P. R.T.E.	SECTION	COUNTY	TOTAL SHEETS	SHEET NO.	
c:\pw\work\pwsdot\knightsm\08135592\78133-sht-1	ec-r13ebudgn	DRAWN -	REVISED -			331	(1-3,1-2N-1,TS-1)	WILLIAMSON	251	118	
		CHECKED -	REVISED -			CONTRACT NO. 78133					
		DATE -	REVISED -			ILLINOIS FED. AID PROJECT					
PLOT SCALE = 1/2"=10' / 1/4"				SCALE: 1"=10'		SHEET NO. OF SHEETS		STA. 594+00.00 TO STA. 595+50.00			