


FINAL	SURVEYED	DATE
SURVEY	PLOTTED	
NOTE BOOK	TEMPLATE	
AREAS	CHECKED	
NO.		

ORIGINAL	SURVEYED	DATE
SURVEY	PLOTTED	
NOTE BOOK	TEMPLATE	
AREAS	CHECKED	
NO.		

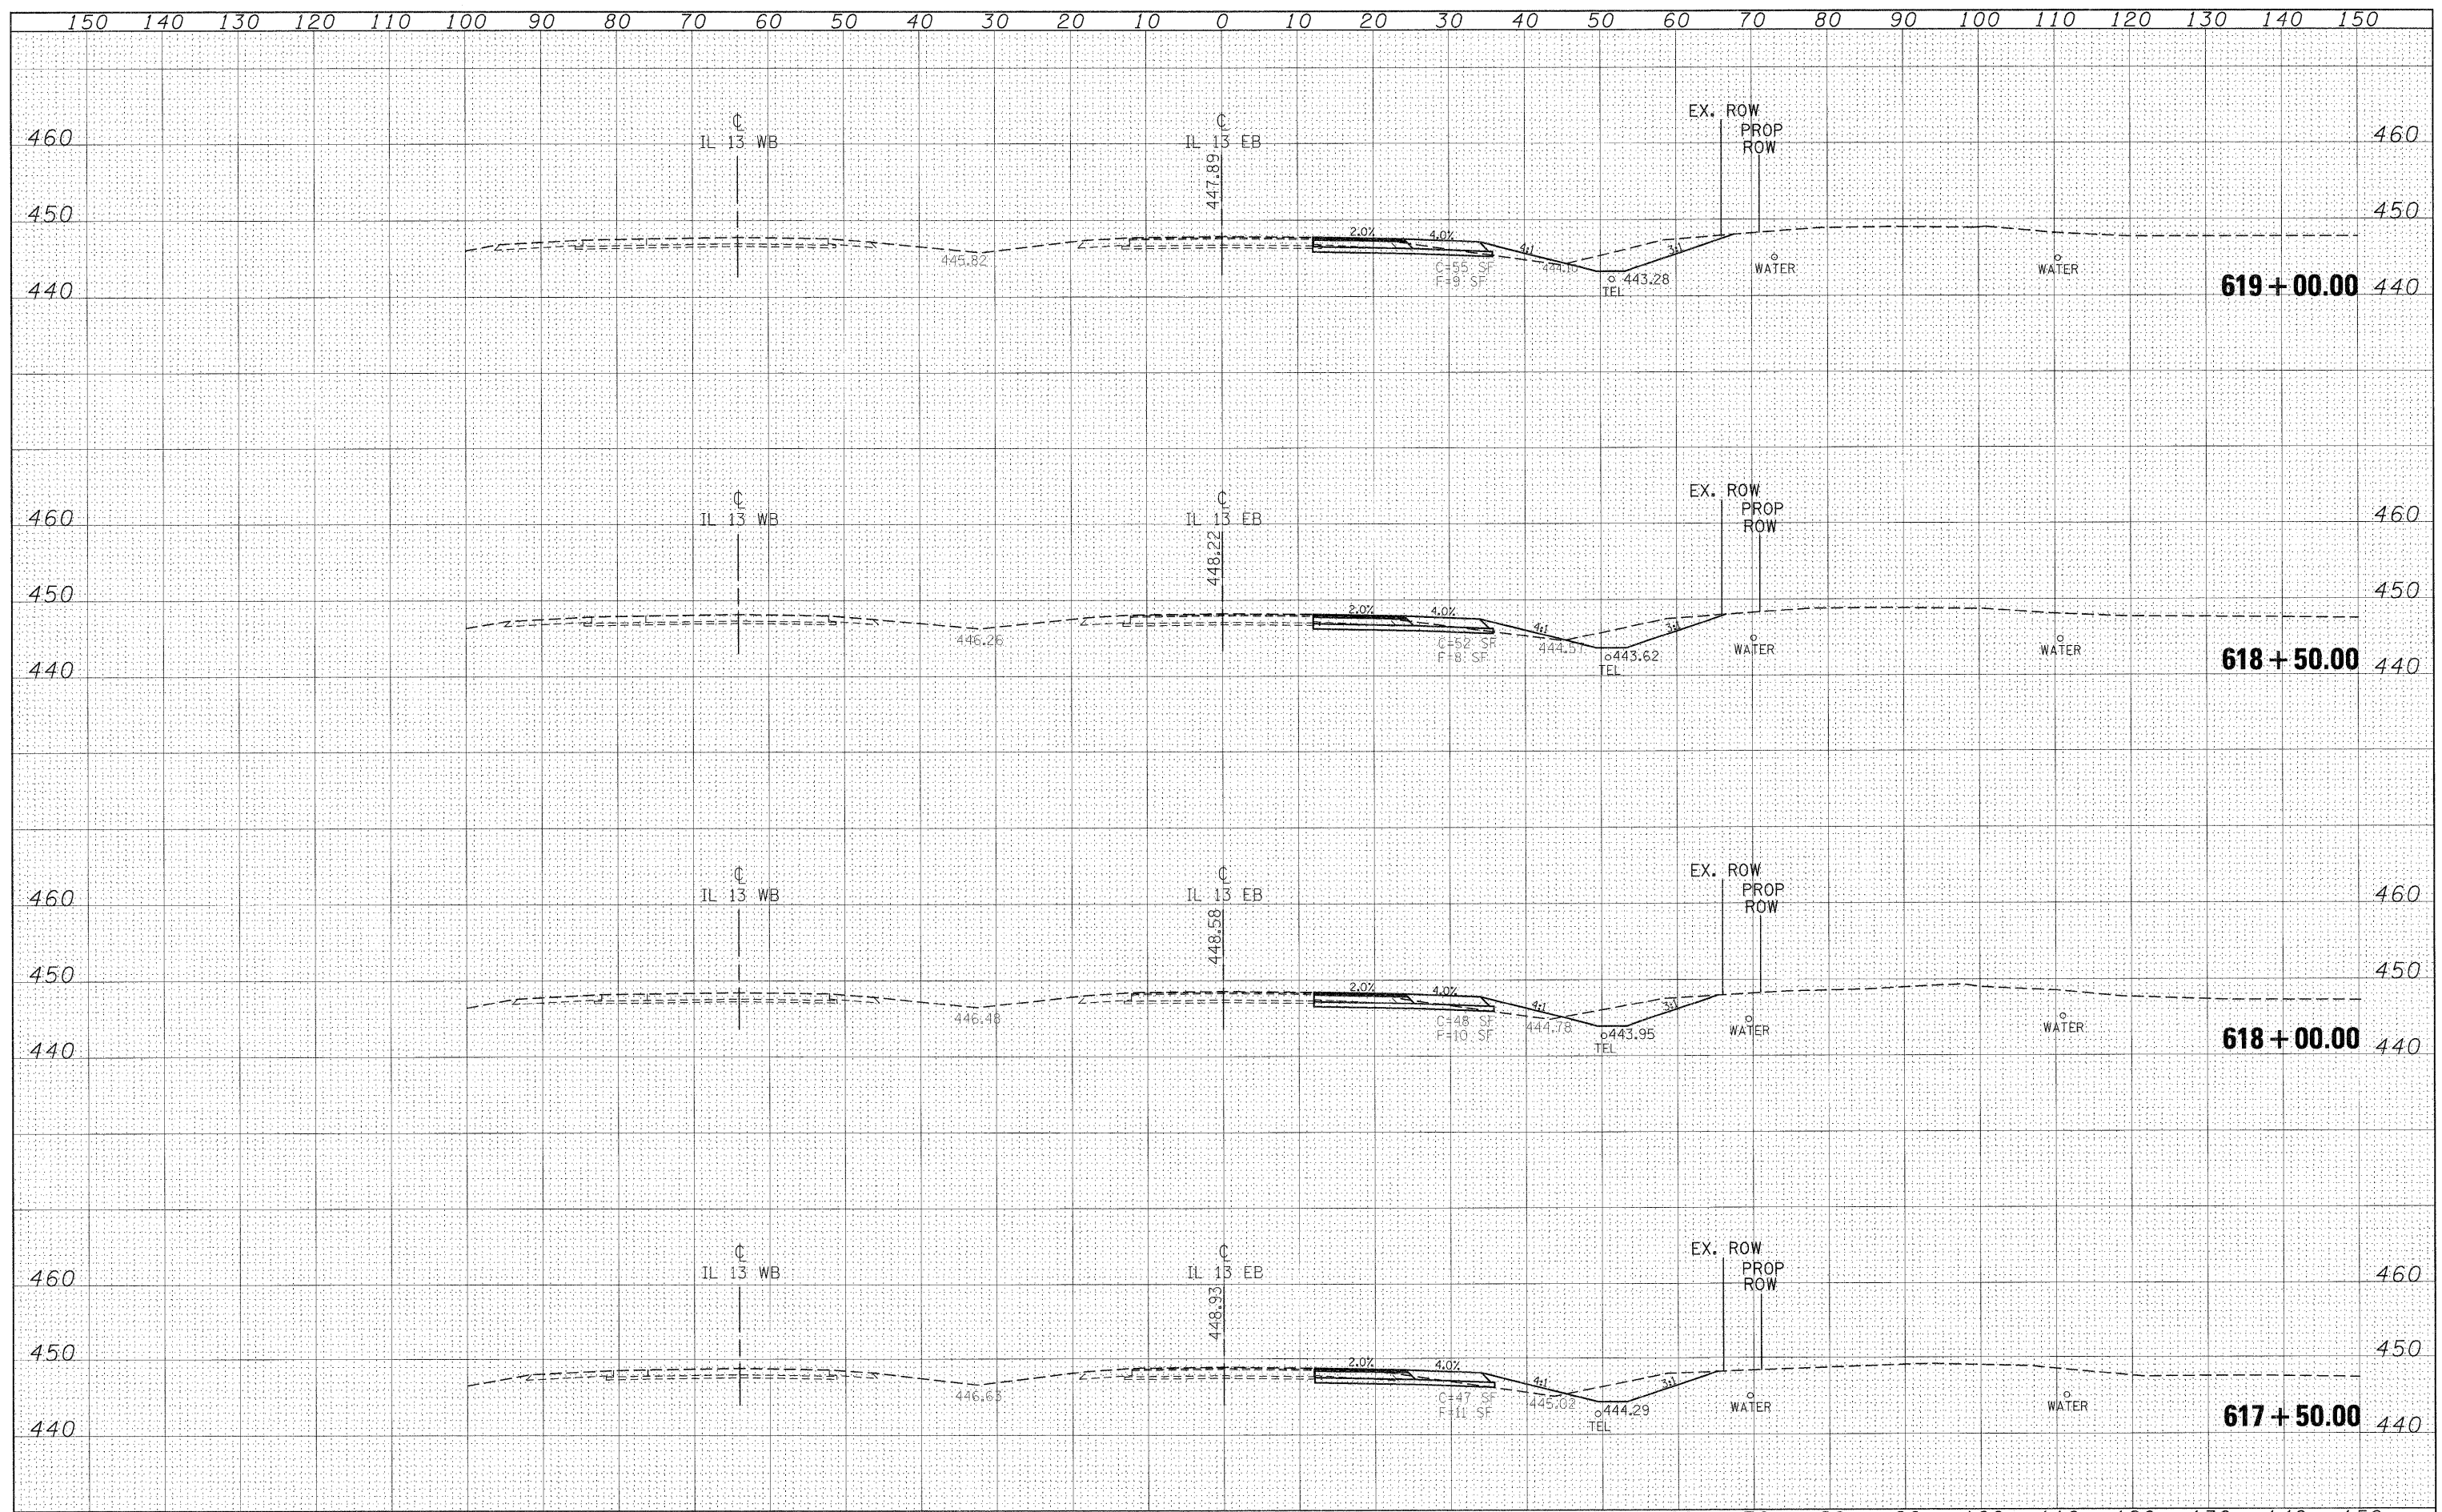

FILE NAME =	USER NAME = knightm	DESIGNED -	REVISED -	STATE OF ILLINOIS DEPARTMENT OF TRANSPORTATION	IL 13 EASTBOUND CROSS SECTIONS	F.A.P. RTE.	SECTION	COUNTY	TOTAL SHEETS	SHEET NO.	
c:\pwwork\pwwork\knightsm\0139592\78133-sht-13e-b.dgn		DRAWN -	REVISED -			331	(I-3,I-2)N-1,TS-1	WILLIAMSON	251	130	
PLOT SCALE = 10.0000' / IN.		CHECKED -	REVISED -			CONTRACT NO. 78133		ILLINOIS FED. AID PROJECT			
PLOT DATE = 1/3/2011		DATE -	REVISED -			SCALE: 1"=10'	SHEET NO. OF SHEETS	STA. 617+50.00 TO STA. 619+00.00			