


DATE	
BY	
FINAL SURVEY	
SURVEYED	
PLOTTED	
NOTE BOOK	
AREAS CHECKED	
NO.	

DATE	
BY	
ORIGINAL SURVEY	
SURVEYED	
PLOTTED	
NOTE BOOK	
AREAS CHECKED	
NO.	

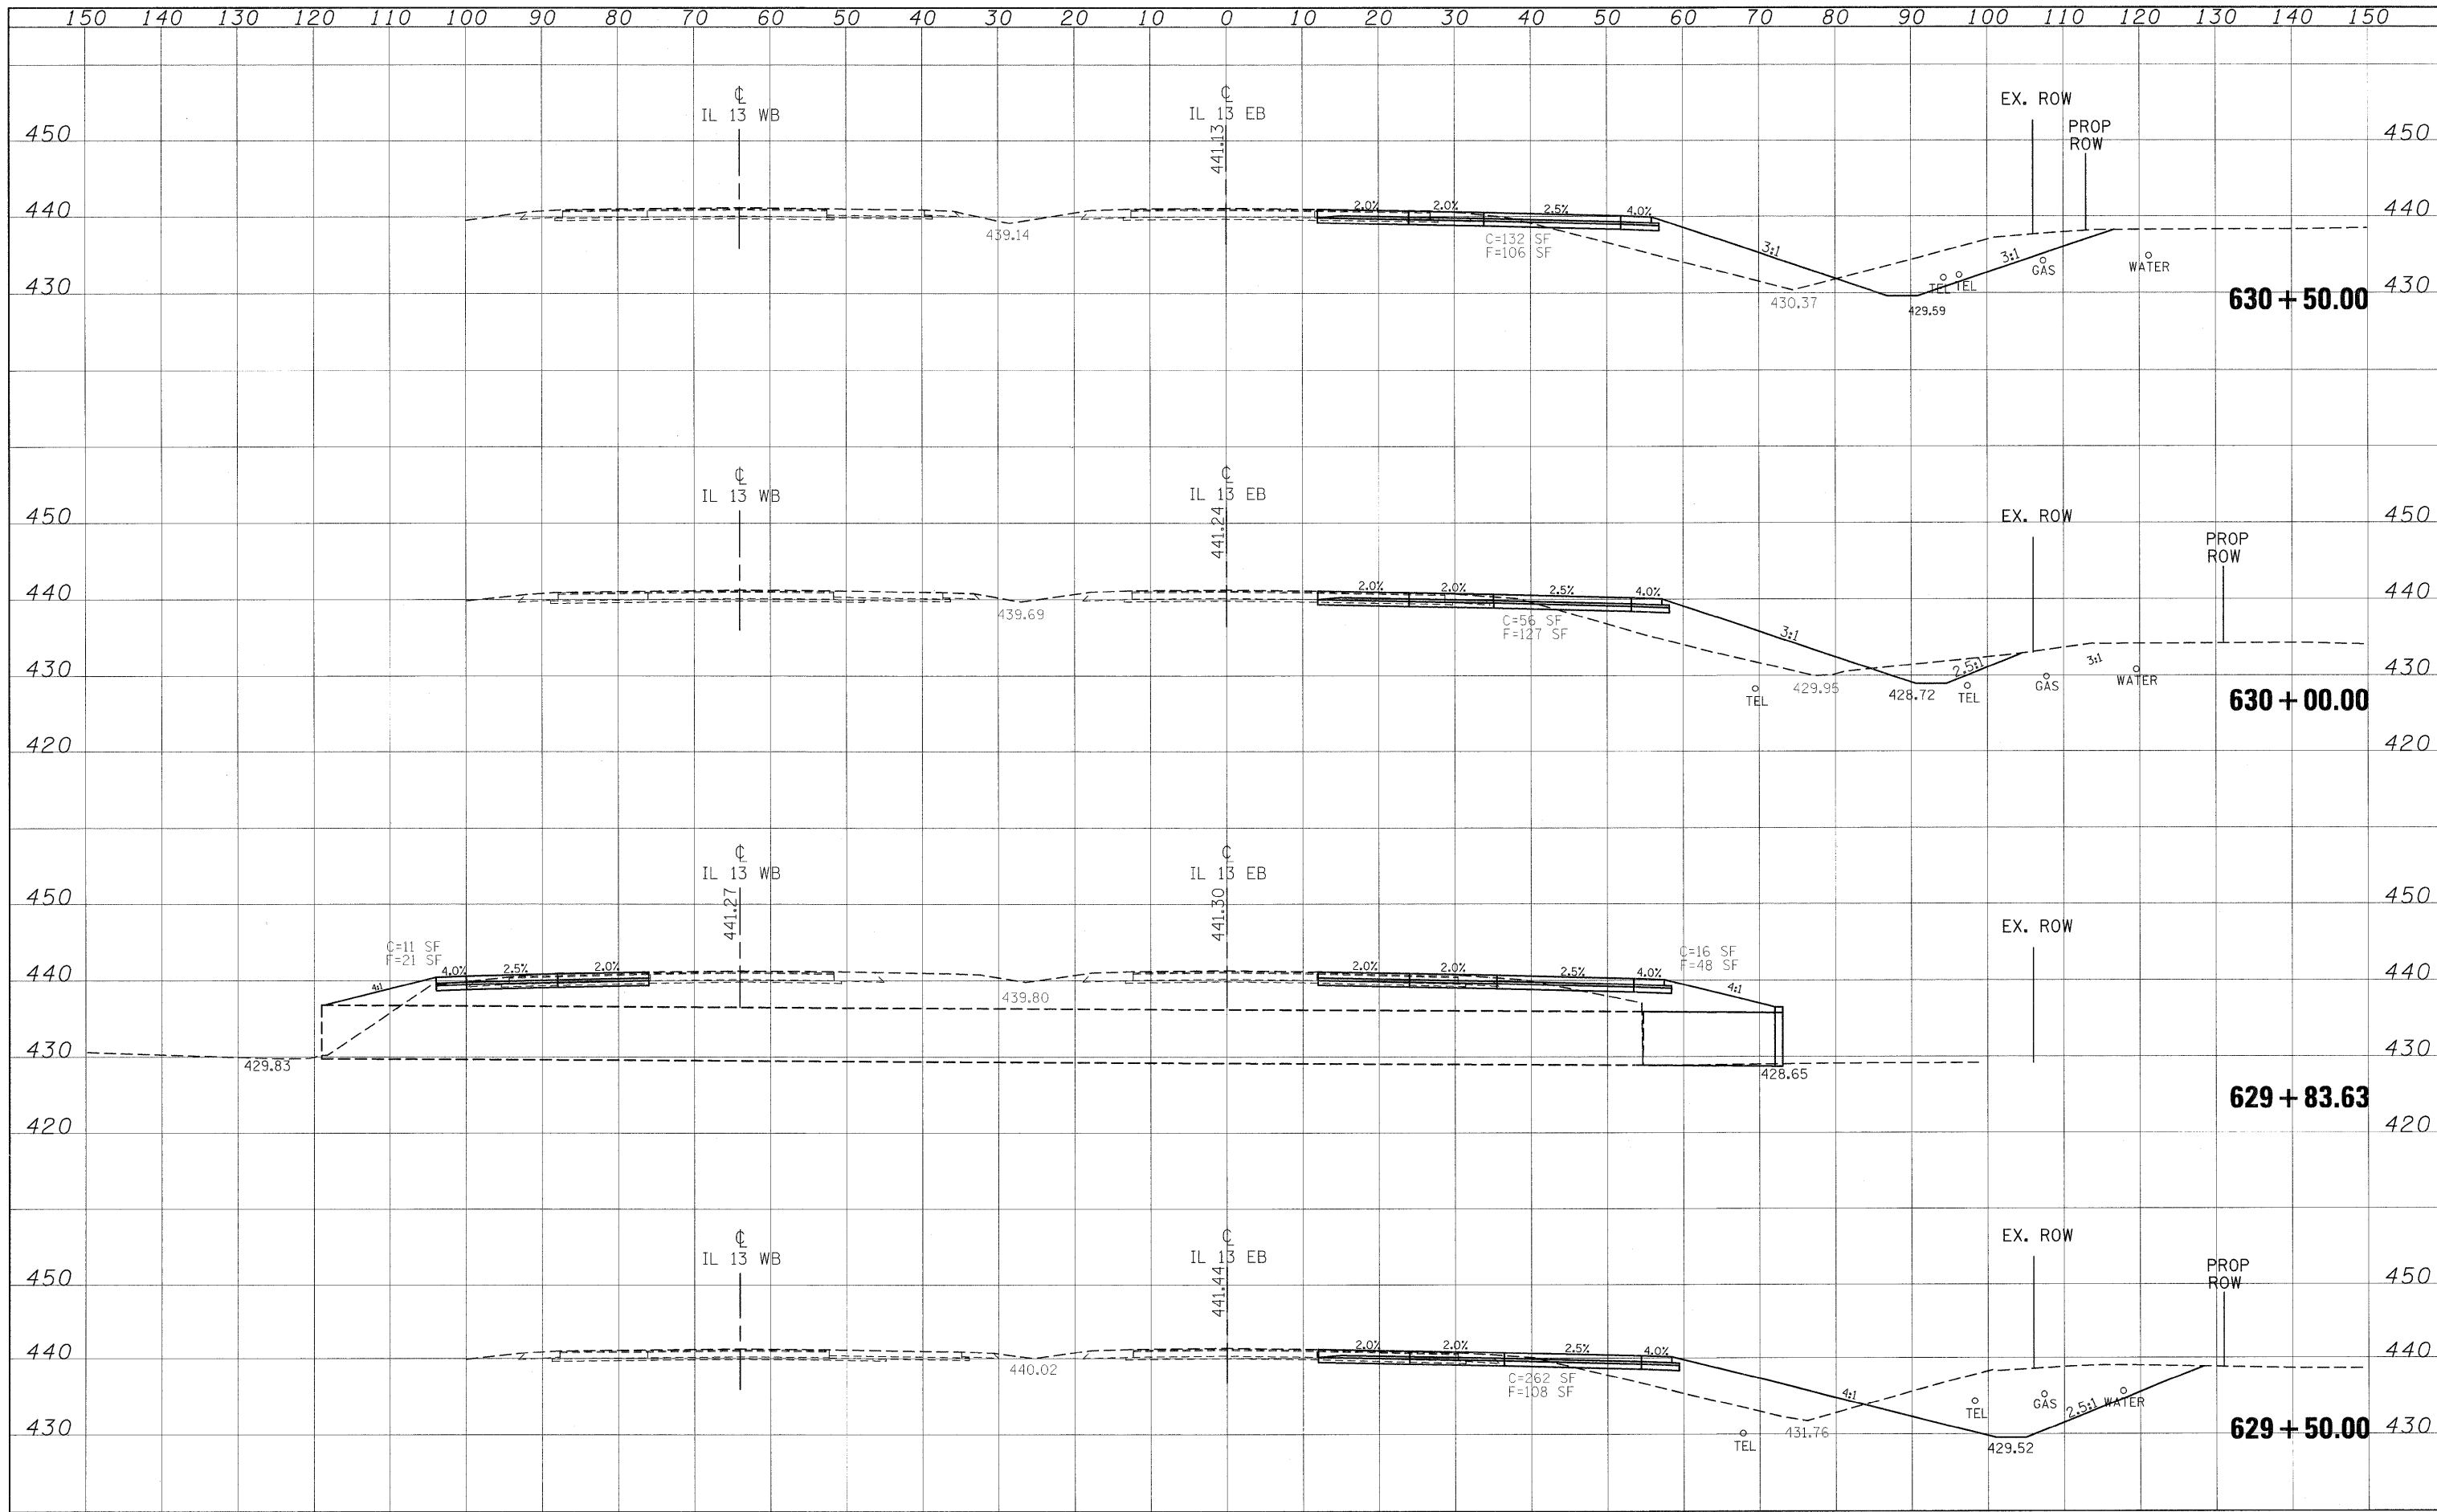

FILE NAME =	USER NAME = russellf	DESIGNED -	REVISED -	STATE OF ILLINOIS DEPARTMENT OF TRANSPORTATION	IL 13 EASTBOUND CROSS SECTIONS			F.A. RTE. 331	SECTION (I-3, I-2N-1, TS-1)	COUNTY WILLIAMSON	TOTAL SHEETS	SHEET NO.
es:\pw_work\p\dot\russellf\0135592\78133-sh-	sc.r-113eb.dgn	DRAWN -	REVISED -								251	136
	PLOT SCALE = 10,0000' / IN.	CHECKED -	REVISED -		SCALE: 1"=10'			SHEET NO. OF SHEETS	STA. TO STA.	CONTRACT NO. 71833		
	PLOT DATE = 1/4/2011	DATE -	REVISED -		ILLINOIS FED. AID PROJECT							