


DATE	
BY	
FINAL SURVEY	
FLUENT	
NOTE BOOK	
AREAS CHECKED	
NO.	

DATE	
BY	
ORIGINAL SURVEY	
FLUENT	
NOTE BOOK	
AREAS CHECKED	
NO.	

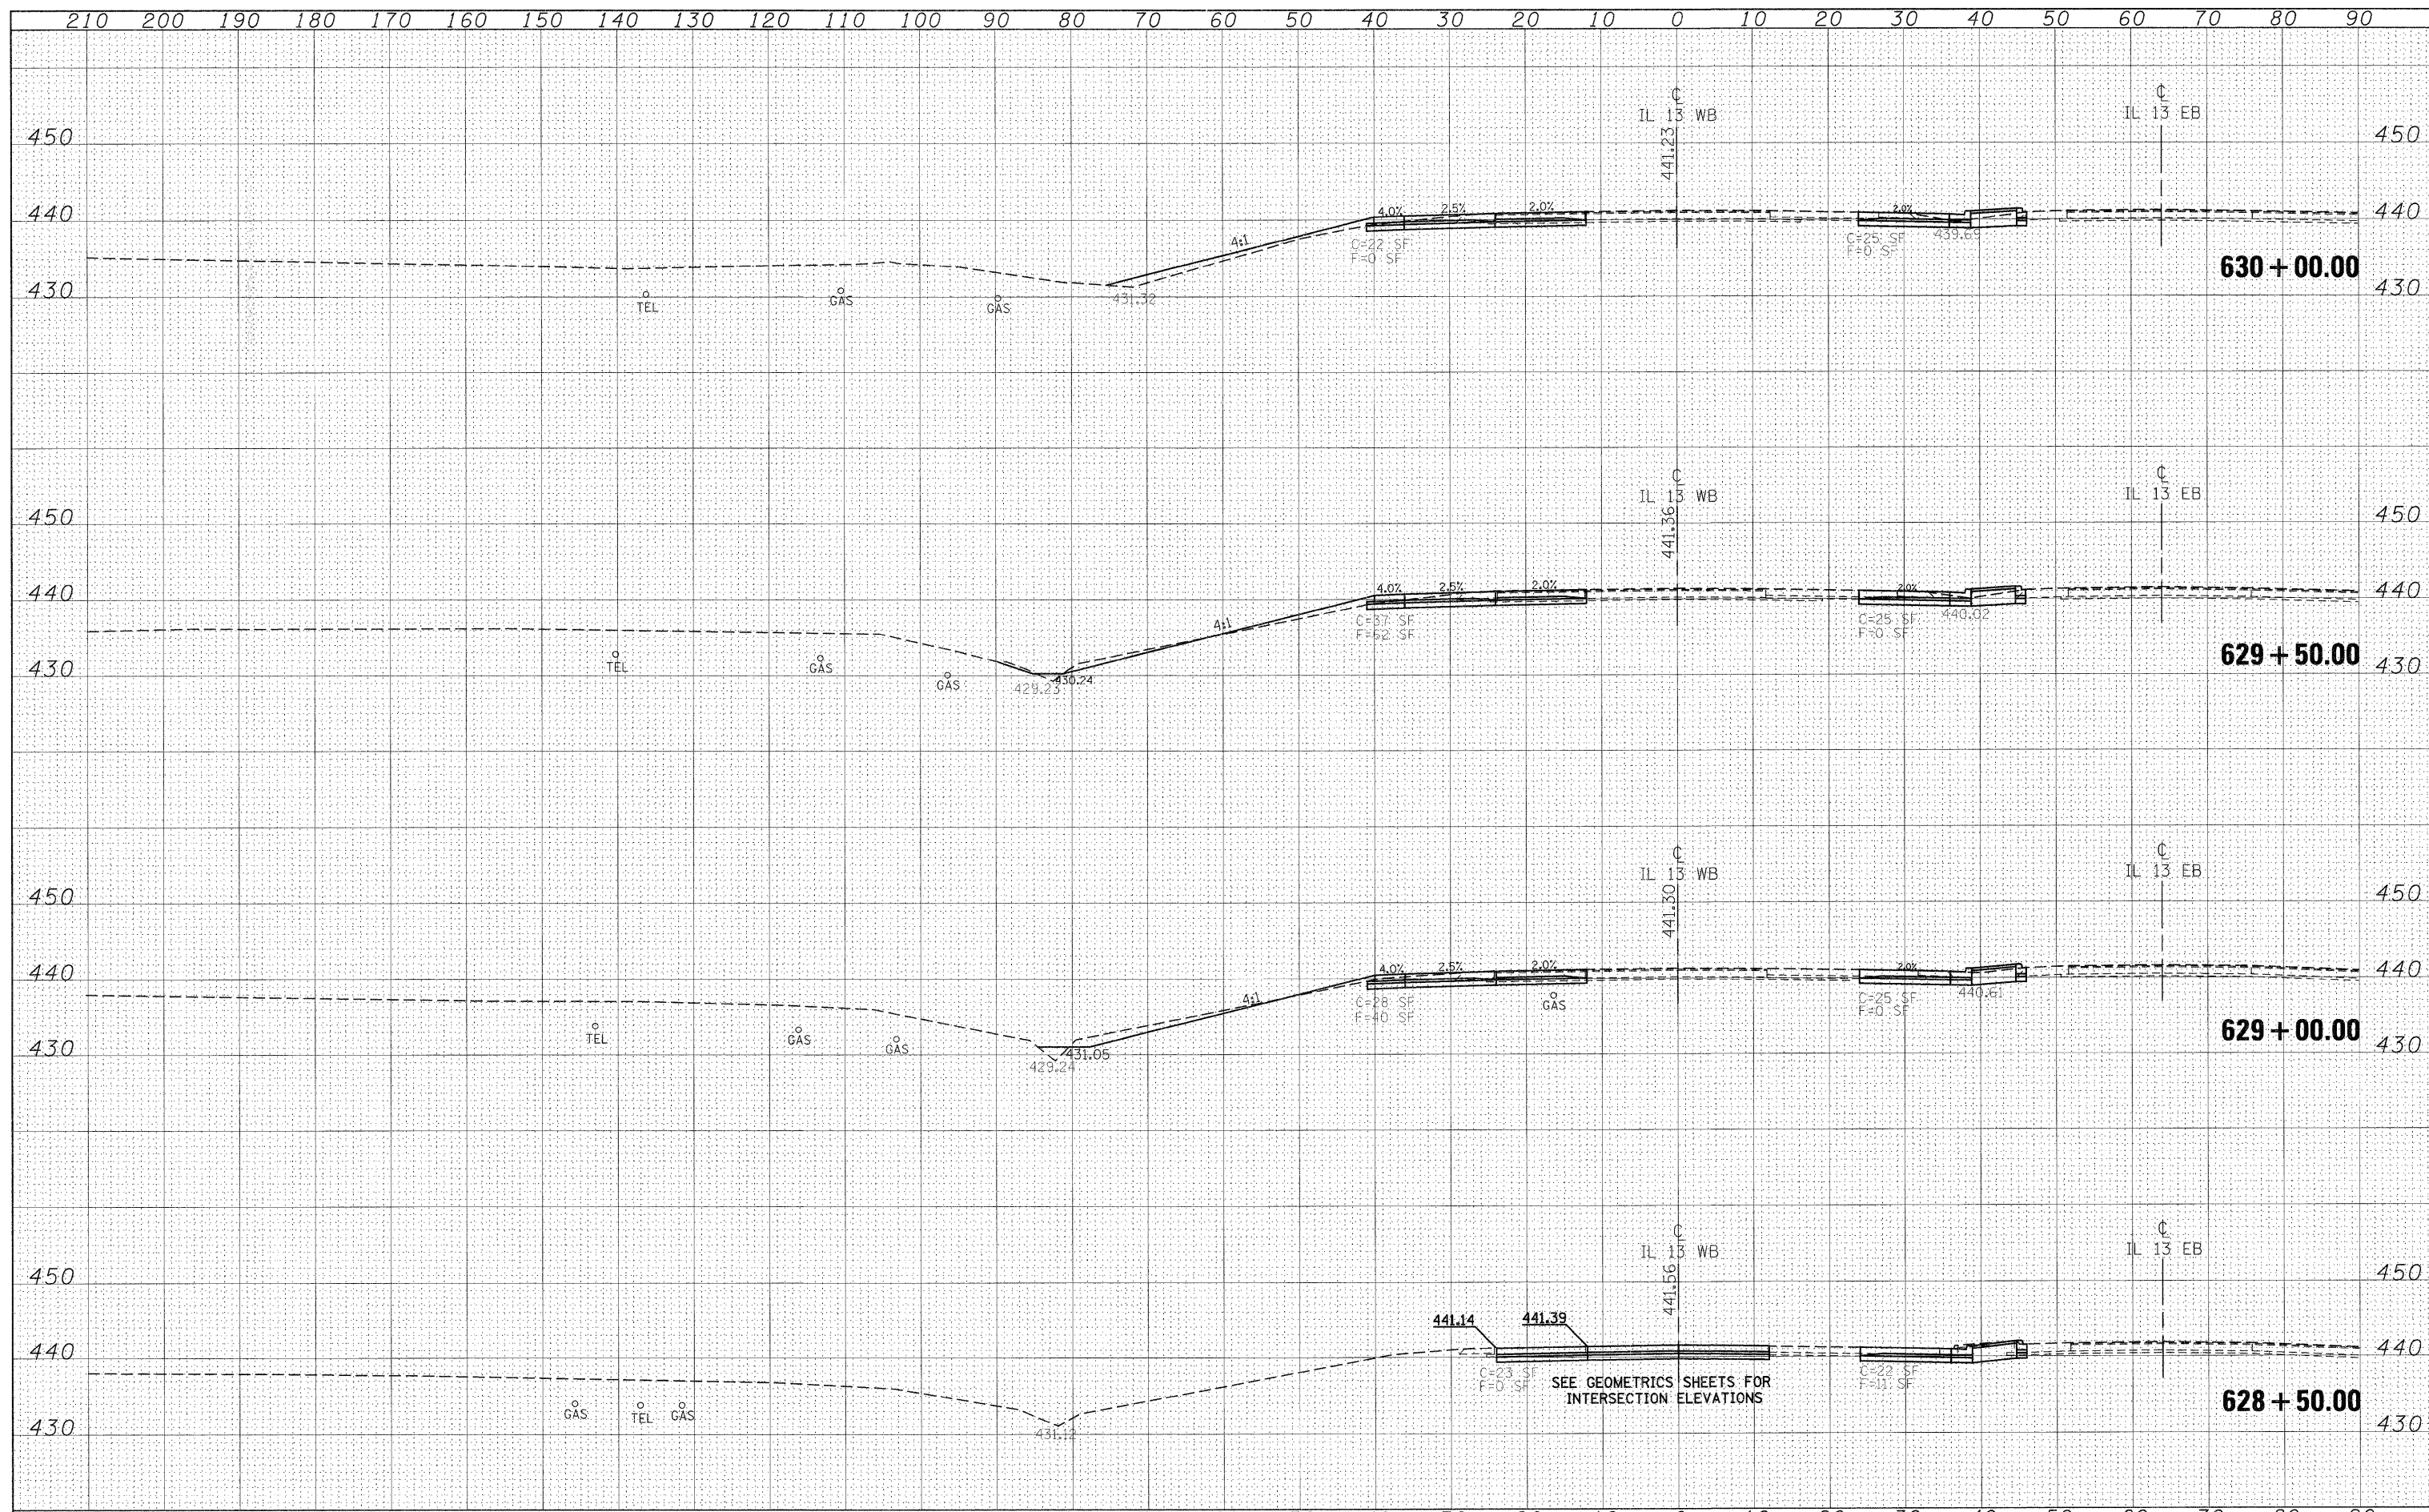

FILE NAME =	USER NAME = knightm	DESIGNED -	REVISED -	STATE OF ILLINOIS DEPARTMENT OF TRANSPORTATION	IL 13 WESTBOUND CROSS SECTIONS	F.A.P. RTE.	SECTION	COUNTY	TOTAL SHEETS	SHEET NO.	
c:\pw_work\pwidat\knightm\c0135592\78133-sh1-xo.r13wb.dgn	PLT SCALE = 10.0000' / IN.	DRAWN -	REVISED -			331	(I-3,I-2IN-1,TS-1)	WILLIAMSON	281	156	
78133/CADsheet/78133-sh1-xso.r13wb.dgn	PLT DATE = 1/3/2011	CHECKED -	REVISED -			CONTRACT NO. 78133		ILLINOIS FED. AID PROJECT			
		DATE -	REVISED -			SCALE: 1"=10'	SHEET NO. OF SHEETS	STA. 628+50.00 TO STA. 630+00.00			