


DATE	
BY	
FINISHED	
SURVEY	
PLOTTED	
NOTE BOOK	
AREAS CHECKED	
NO.	

DATE	
BY	
ORIGINAL	
SURVEY	
PLOTTED	
NOTE BOOK	
AREAS CHECKED	
NO.	

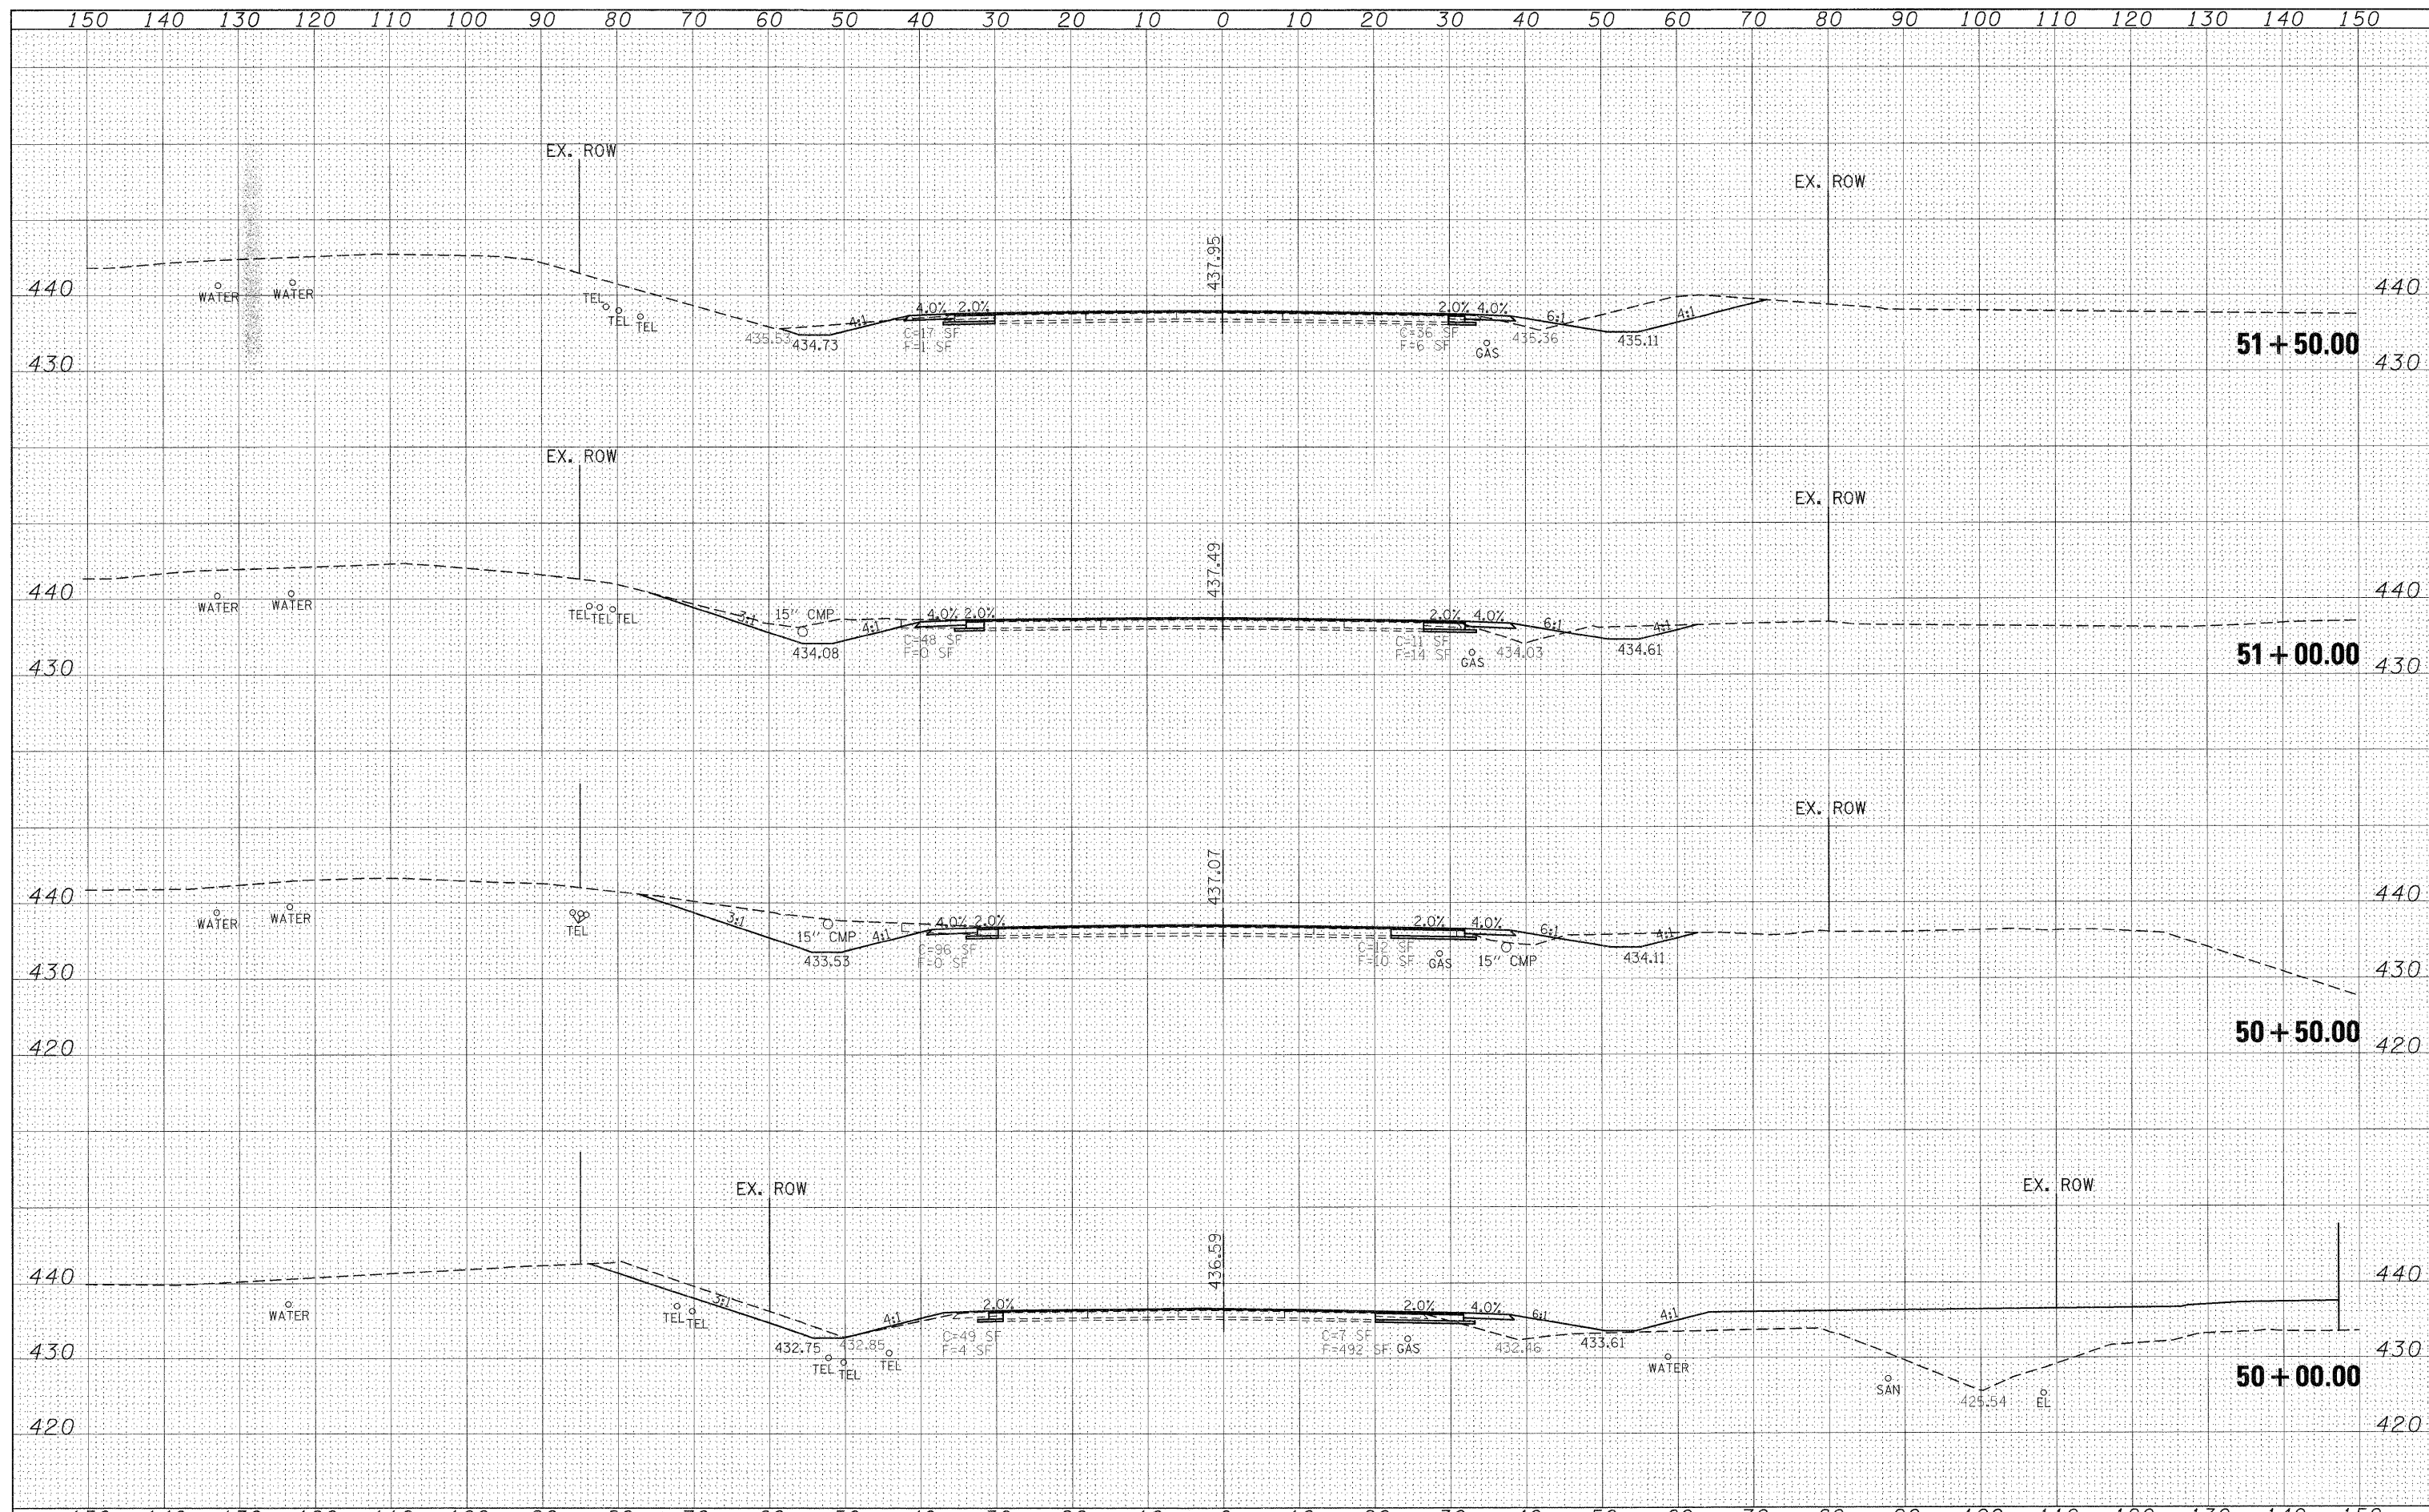

FILE NAME =	USER NAME = knightsm	DESIGNED -	REVISED -	STATE OF ILLINOIS DEPARTMENT OF TRANSPORTATION	ILLINOIS 148 CROSS SECTIONS		F.A.P. R.T.E.	SECTION	COUNTY	TOTAL SHEETS	SHEET NO.	
z:\pwk\work\pwwork\knightsm\0135592\78133-sht-r1148.dgn		DRAWN -	REVISED -		331	(I-3,I-2N-I,TS-1)	WILLIAMSON	251	167			
		PLLOT SCALE = 10.0000' / IN.	REVISED -		SCALE: 1"=10'		SHEET NO. OF SHEETS		STA. 50+00.00 TO STA. 51+50.00		CONTRACT NO. 78133	
		PLLOT DATE = 1/3/2011	REVISED -		ILLINOIS FED. AID PROJECT							