


DATE	
BY	
SUBMITTED	
PLOTTED	
NOTE BOOK	
AREAS CHECKED	
NO.	

DATE	
BY	
SUBMITTED	
PLOTTED	
NOTE BOOK	
AREAS CHECKED	
NO.	

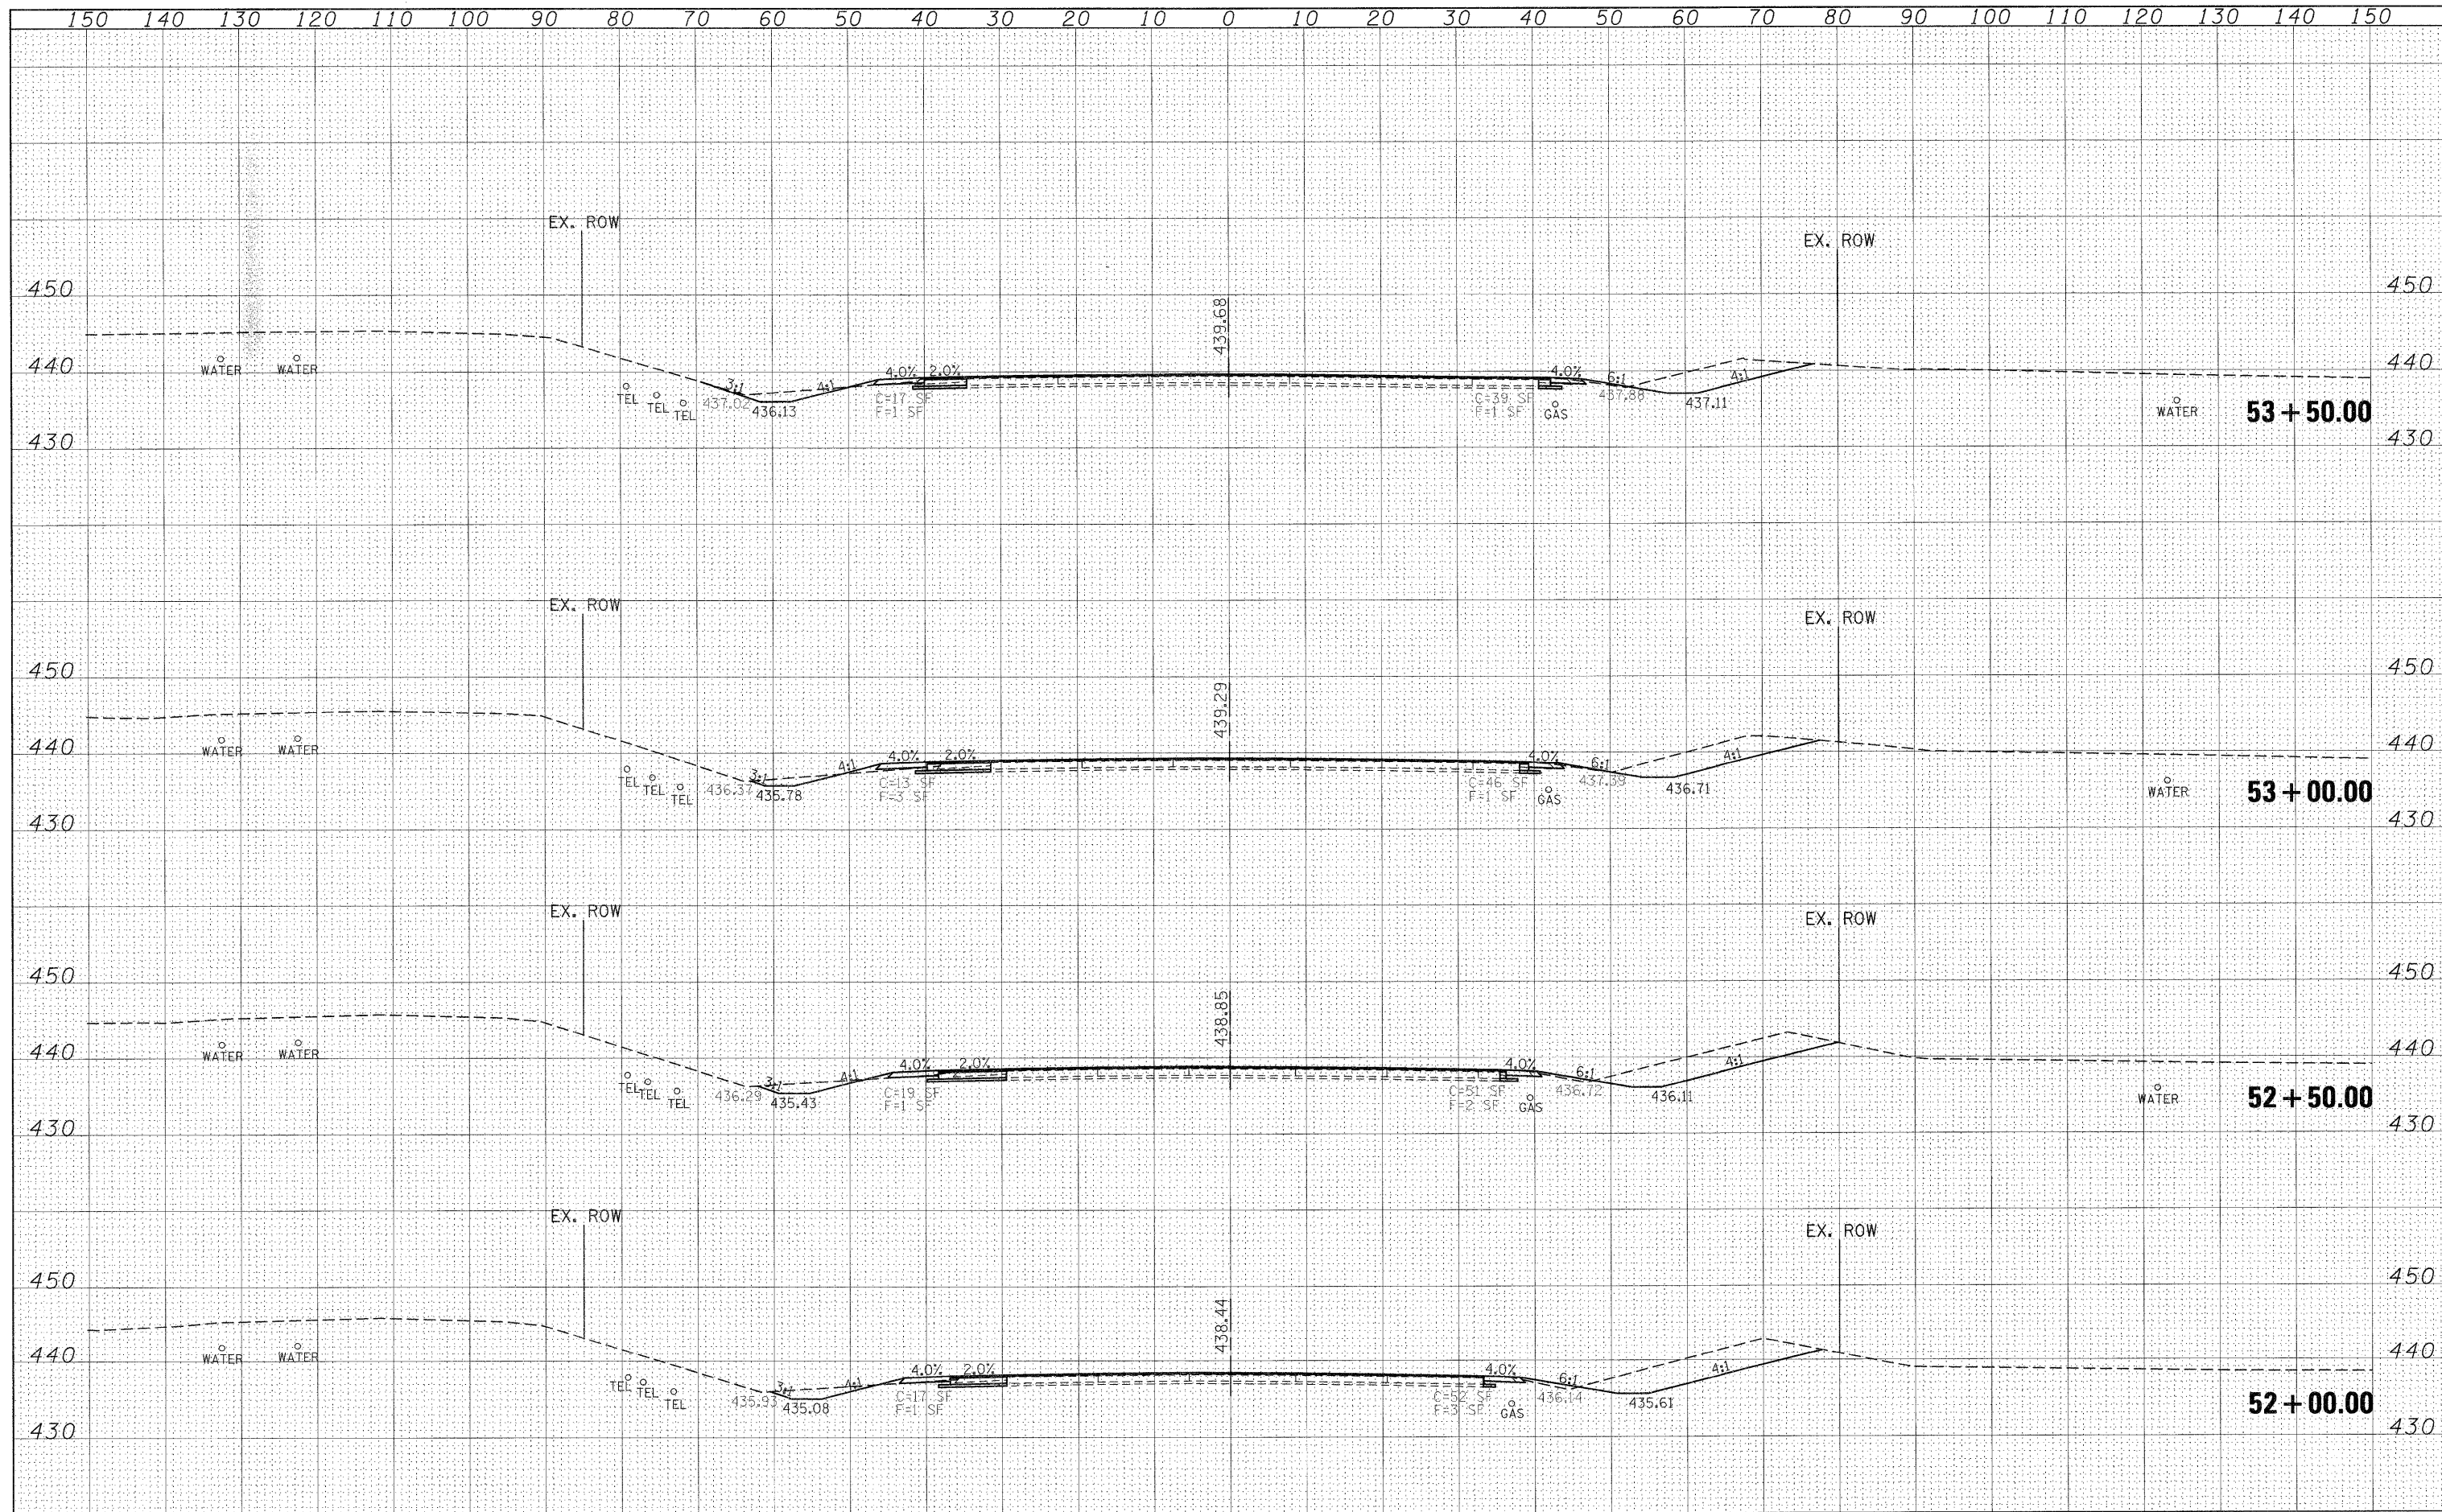

FILE NAME =	USER NAME = knightan	DESIGNED -	REVISED -	STATE OF ILLINOIS DEPARTMENT OF TRANSPORTATION	ILLINOIS 148 CROSS SECTIONS	F.A.P. RTE.	SECTION	COUNTY	TOTAL SHEETS	SHEET NO.	
c:\pwork\pwork\knightan\0135592\78133-sht-rt148.dgn	PLOT SCALE = 10.0000' / IN.	DRAWN -	REVISED -			331	(I-3,I-2)N-1,TS-1	WILLIAMSON	251	168	
78133/CAD/sheets/78133-sht-xsc-rt148.dgn	PLOT DATE = 1/3/2011	CHECKED -	REVISED -			SCALE: 1"=10'		SHEET NO. OF SHEETS		STA. 52+00.00 TO STA. 53+50.00	
		DATE -	REVISED -			ILLINOIS FED. AID PROJECT					