


DATE	
BY	
FINAL SURVEY	SUBMITTED
NOTE BOOK	PLOTTED
NO.	TEMPLATE
	AREAS CHECKED

DATE	
BY	
ORIGINAL SURVEY	SUBMITTED
NOTE BOOK	PLOTTED
NO.	TEMPLATE
	AREAS CHECKED

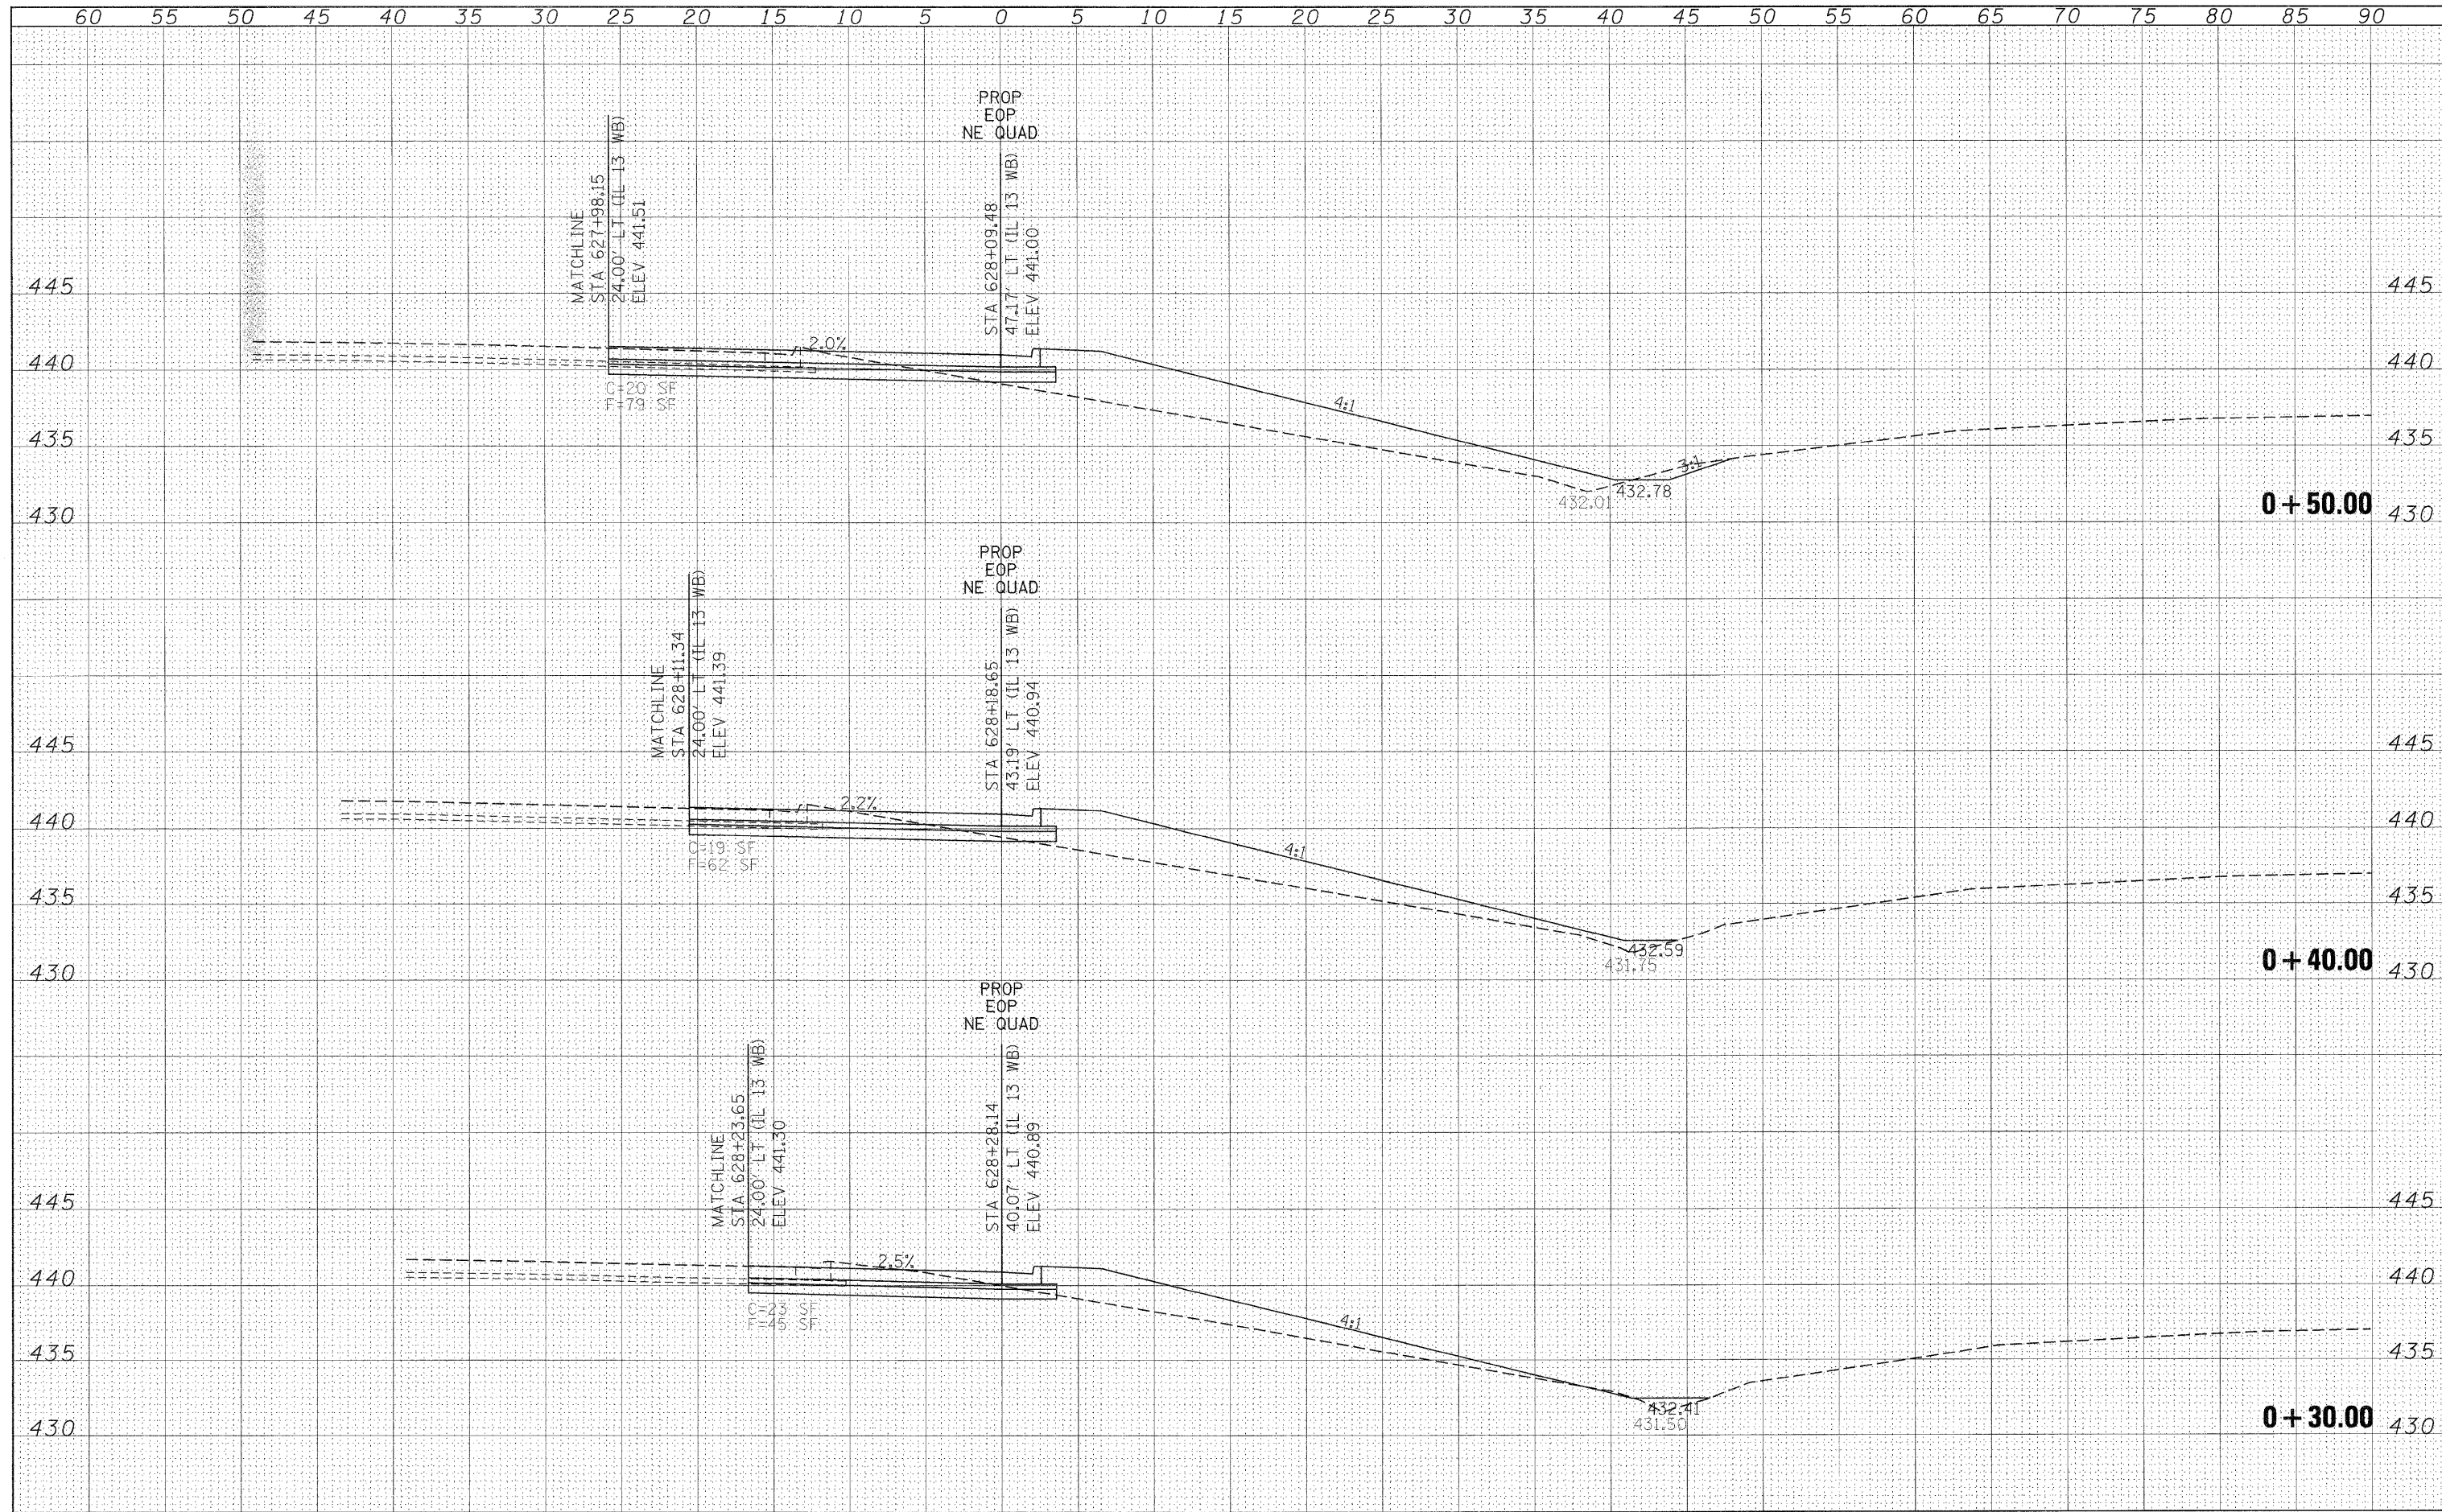

FILE NAME = c:\pwork\pwork\knightam\0135592\78133-shd-nc-quads.dgn

USER NAME = knightam
 PLOT SCALE = 5.0000' / IN.
 PLOT DATE = 1/3/2011

DESIGNED -
 DRAWN -
 CHECKED -
 DATE -

REVISED -
 REVISED -
 REVISED -
 REVISED -

**STATE OF ILLINOIS
 DEPARTMENT OF TRANSPORTATION**

**NORTHEAST QUADRANT
 OF IL 13 /148 INTERSECTION
 CROSS SECTIONS**

SCALE: 1"=5' SHEET NO. OF SHEETS STA. +30.00 TO STA. +50.00

F.A.P. RTE.	SECTION	COUNTY	TOTAL SHEETS	SHEET NO.
331	(I-3,I-2)N-1,TS-1	WILLIAMSON	176	176
CONTRACT NO. 78133			ILLINOIS FED. AID PROJECT	