


DATE	
BY	
FINL SURVEY	SURVEY
NOTE BOOK	NOTE BOOK
AREAS CHECKED	AREAS CHECKED
NO.	

DATE	
BY	
ORIGINAL SURVEY	SURVEY
NOTE BOOK	NOTE BOOK
AREAS CHECKED	AREAS CHECKED
NO.	

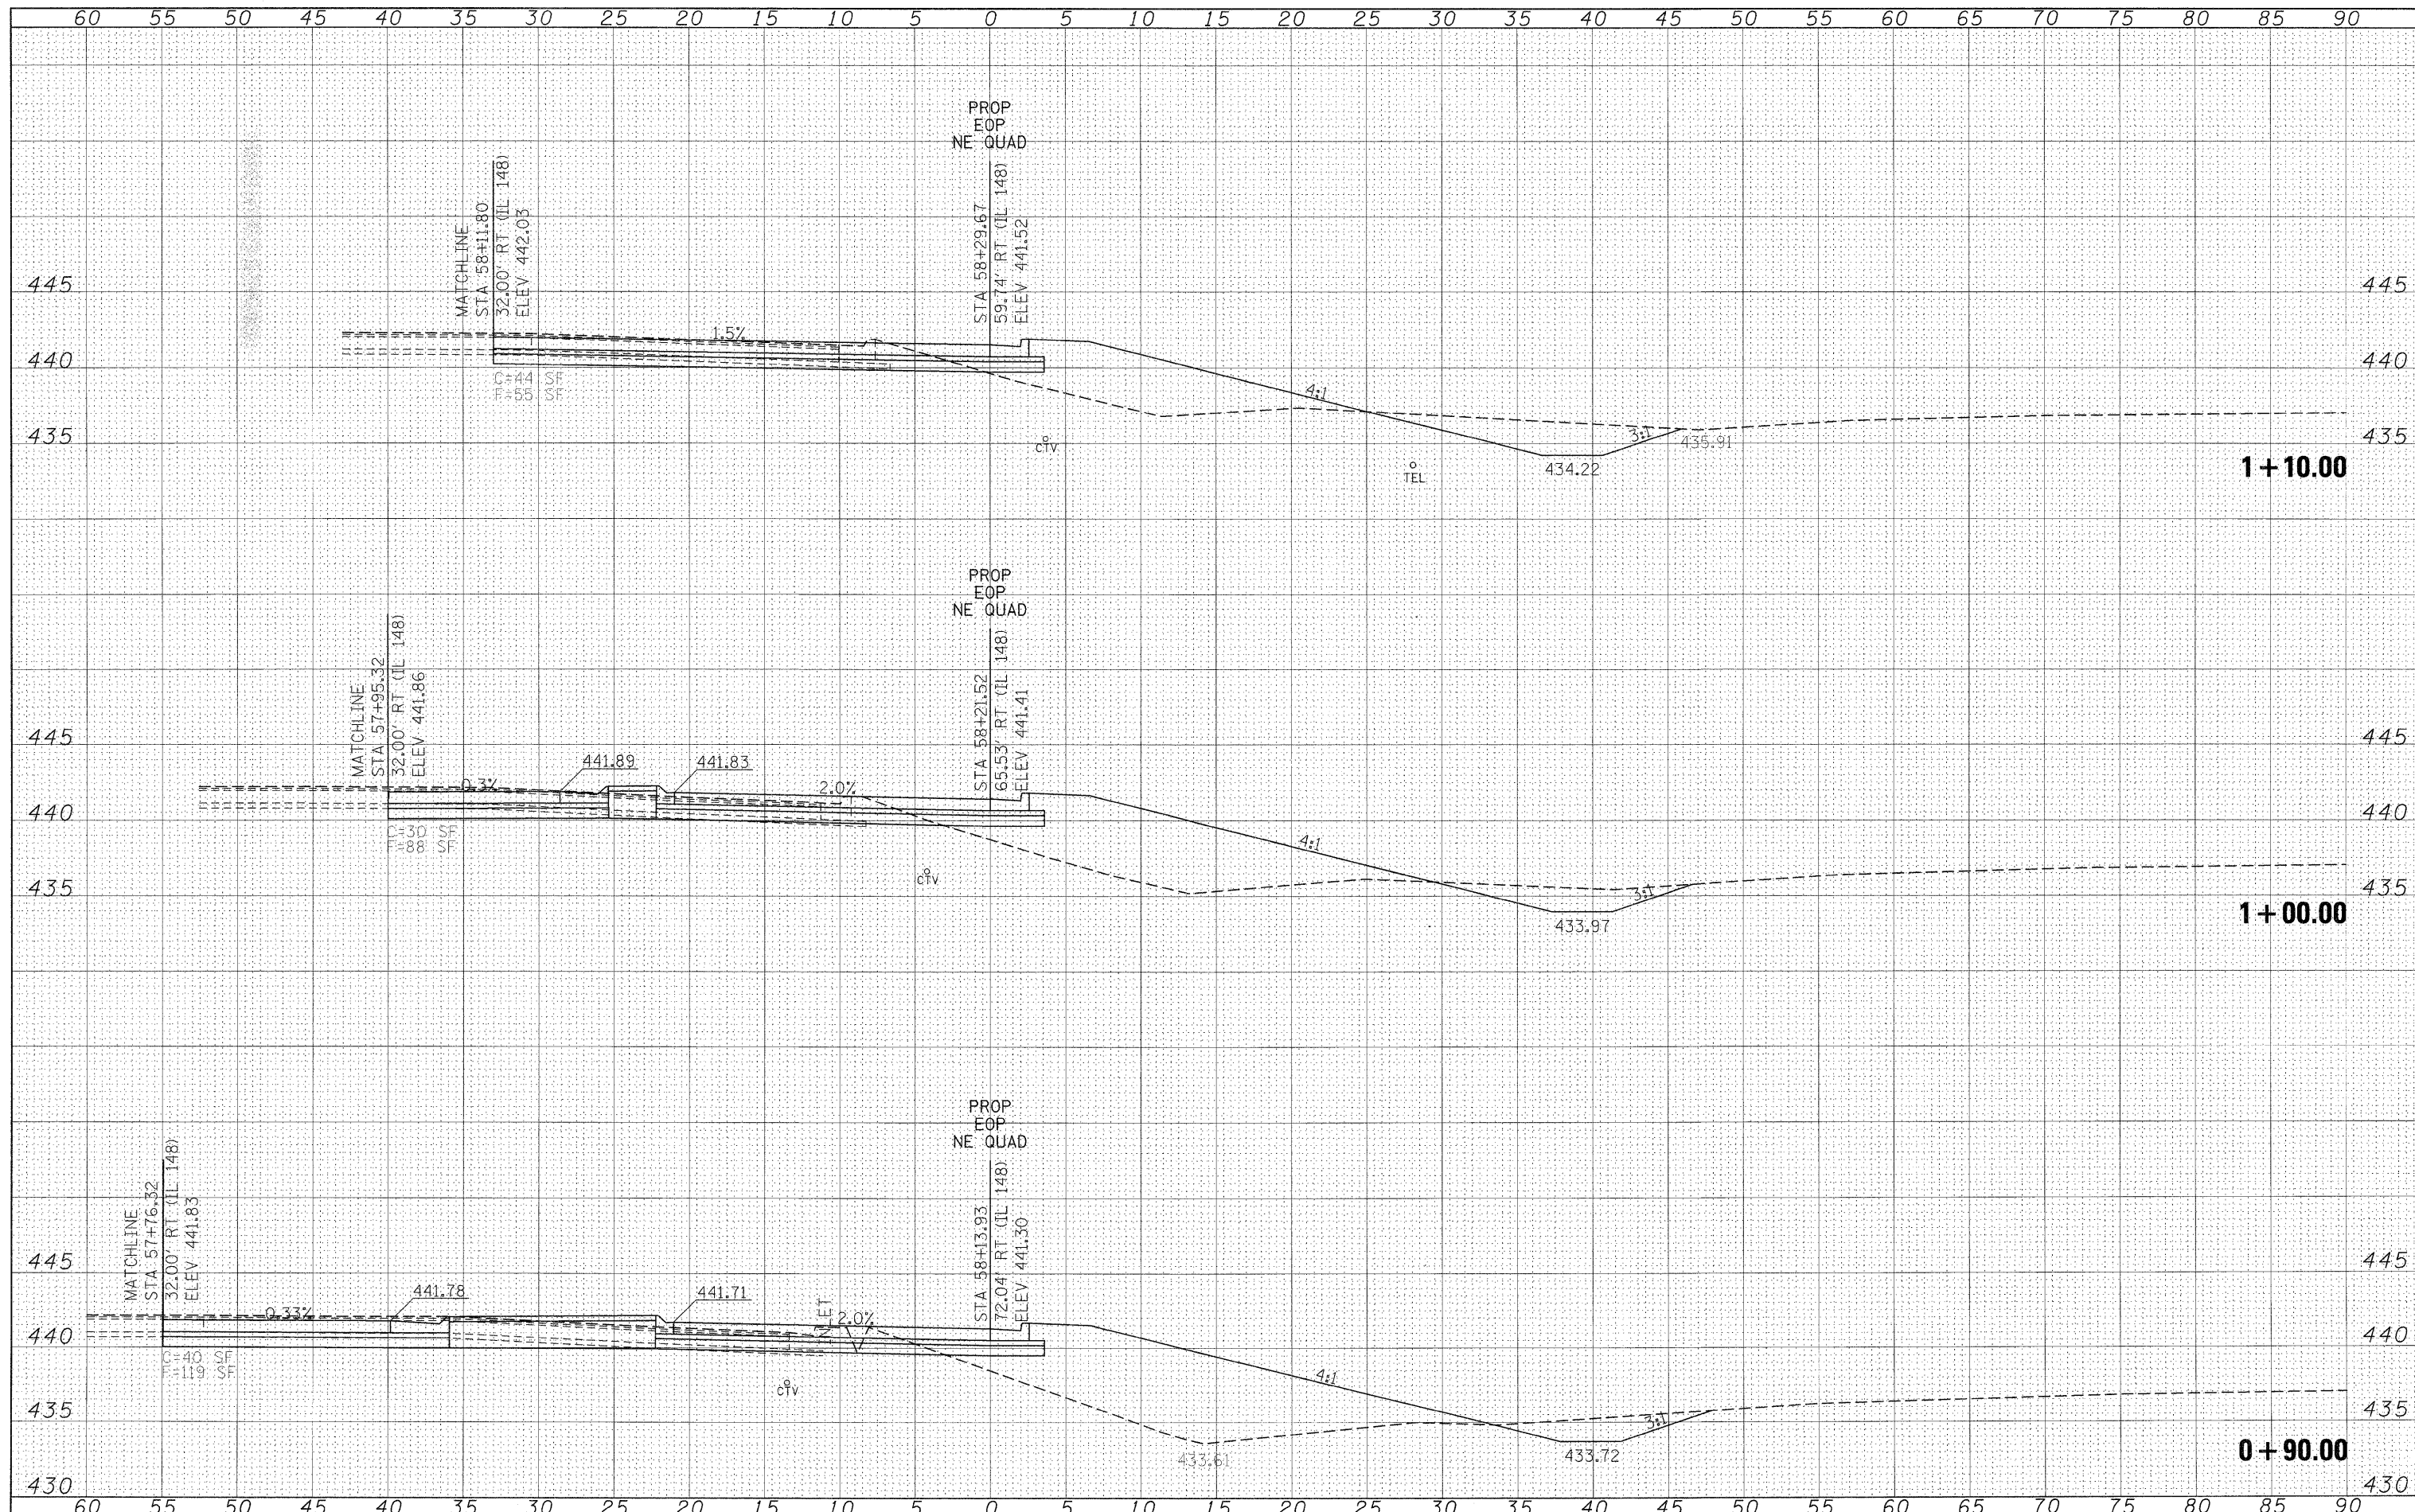

FILE NAME =	USER NAME = knightsm	DESIGNED -	REVISED -	STATE OF ILLINOIS DEPARTMENT OF TRANSPORTATION	NORTHEAST QUADRANT OF IL 13 /148 INTERSECTION CROSS SECTIONS			F.A.P. RTE.	SECTION	COUNTY	TOTAL SHEETS	SHEET NO.
ca:\p\work\p\w\knightsm\d0135592\78133-sht-10-quads.dgn		DRAWN -	REVISED -		331	(I-3,I-2N-1,TS-1)	WILLIAMSON	251	178			
PLOT SCALE = 5,0000' / IN.		CHECKED -	REVISED -		CONTRACT NO. 78133							
PLOT DATE 1/3/2011		DATE -	REVISED -		ILLINOIS FED. AID PROJECT							
				SCALE: 1"=5'	SHEET NO.	OF	SHEETS	STA. +90.00	TO STA. 1+10.00			