


BY	DATE
SUBMITTED	
PLOTTED	
TEMPLATE	
NOTE BOOK	
AREAS CHECKED	
NO.	

BY	DATE
SUBMITTED	
PLOTTED	
TEMPLATE	
NOTE BOOK	
AREAS CHECKED	
NO.	

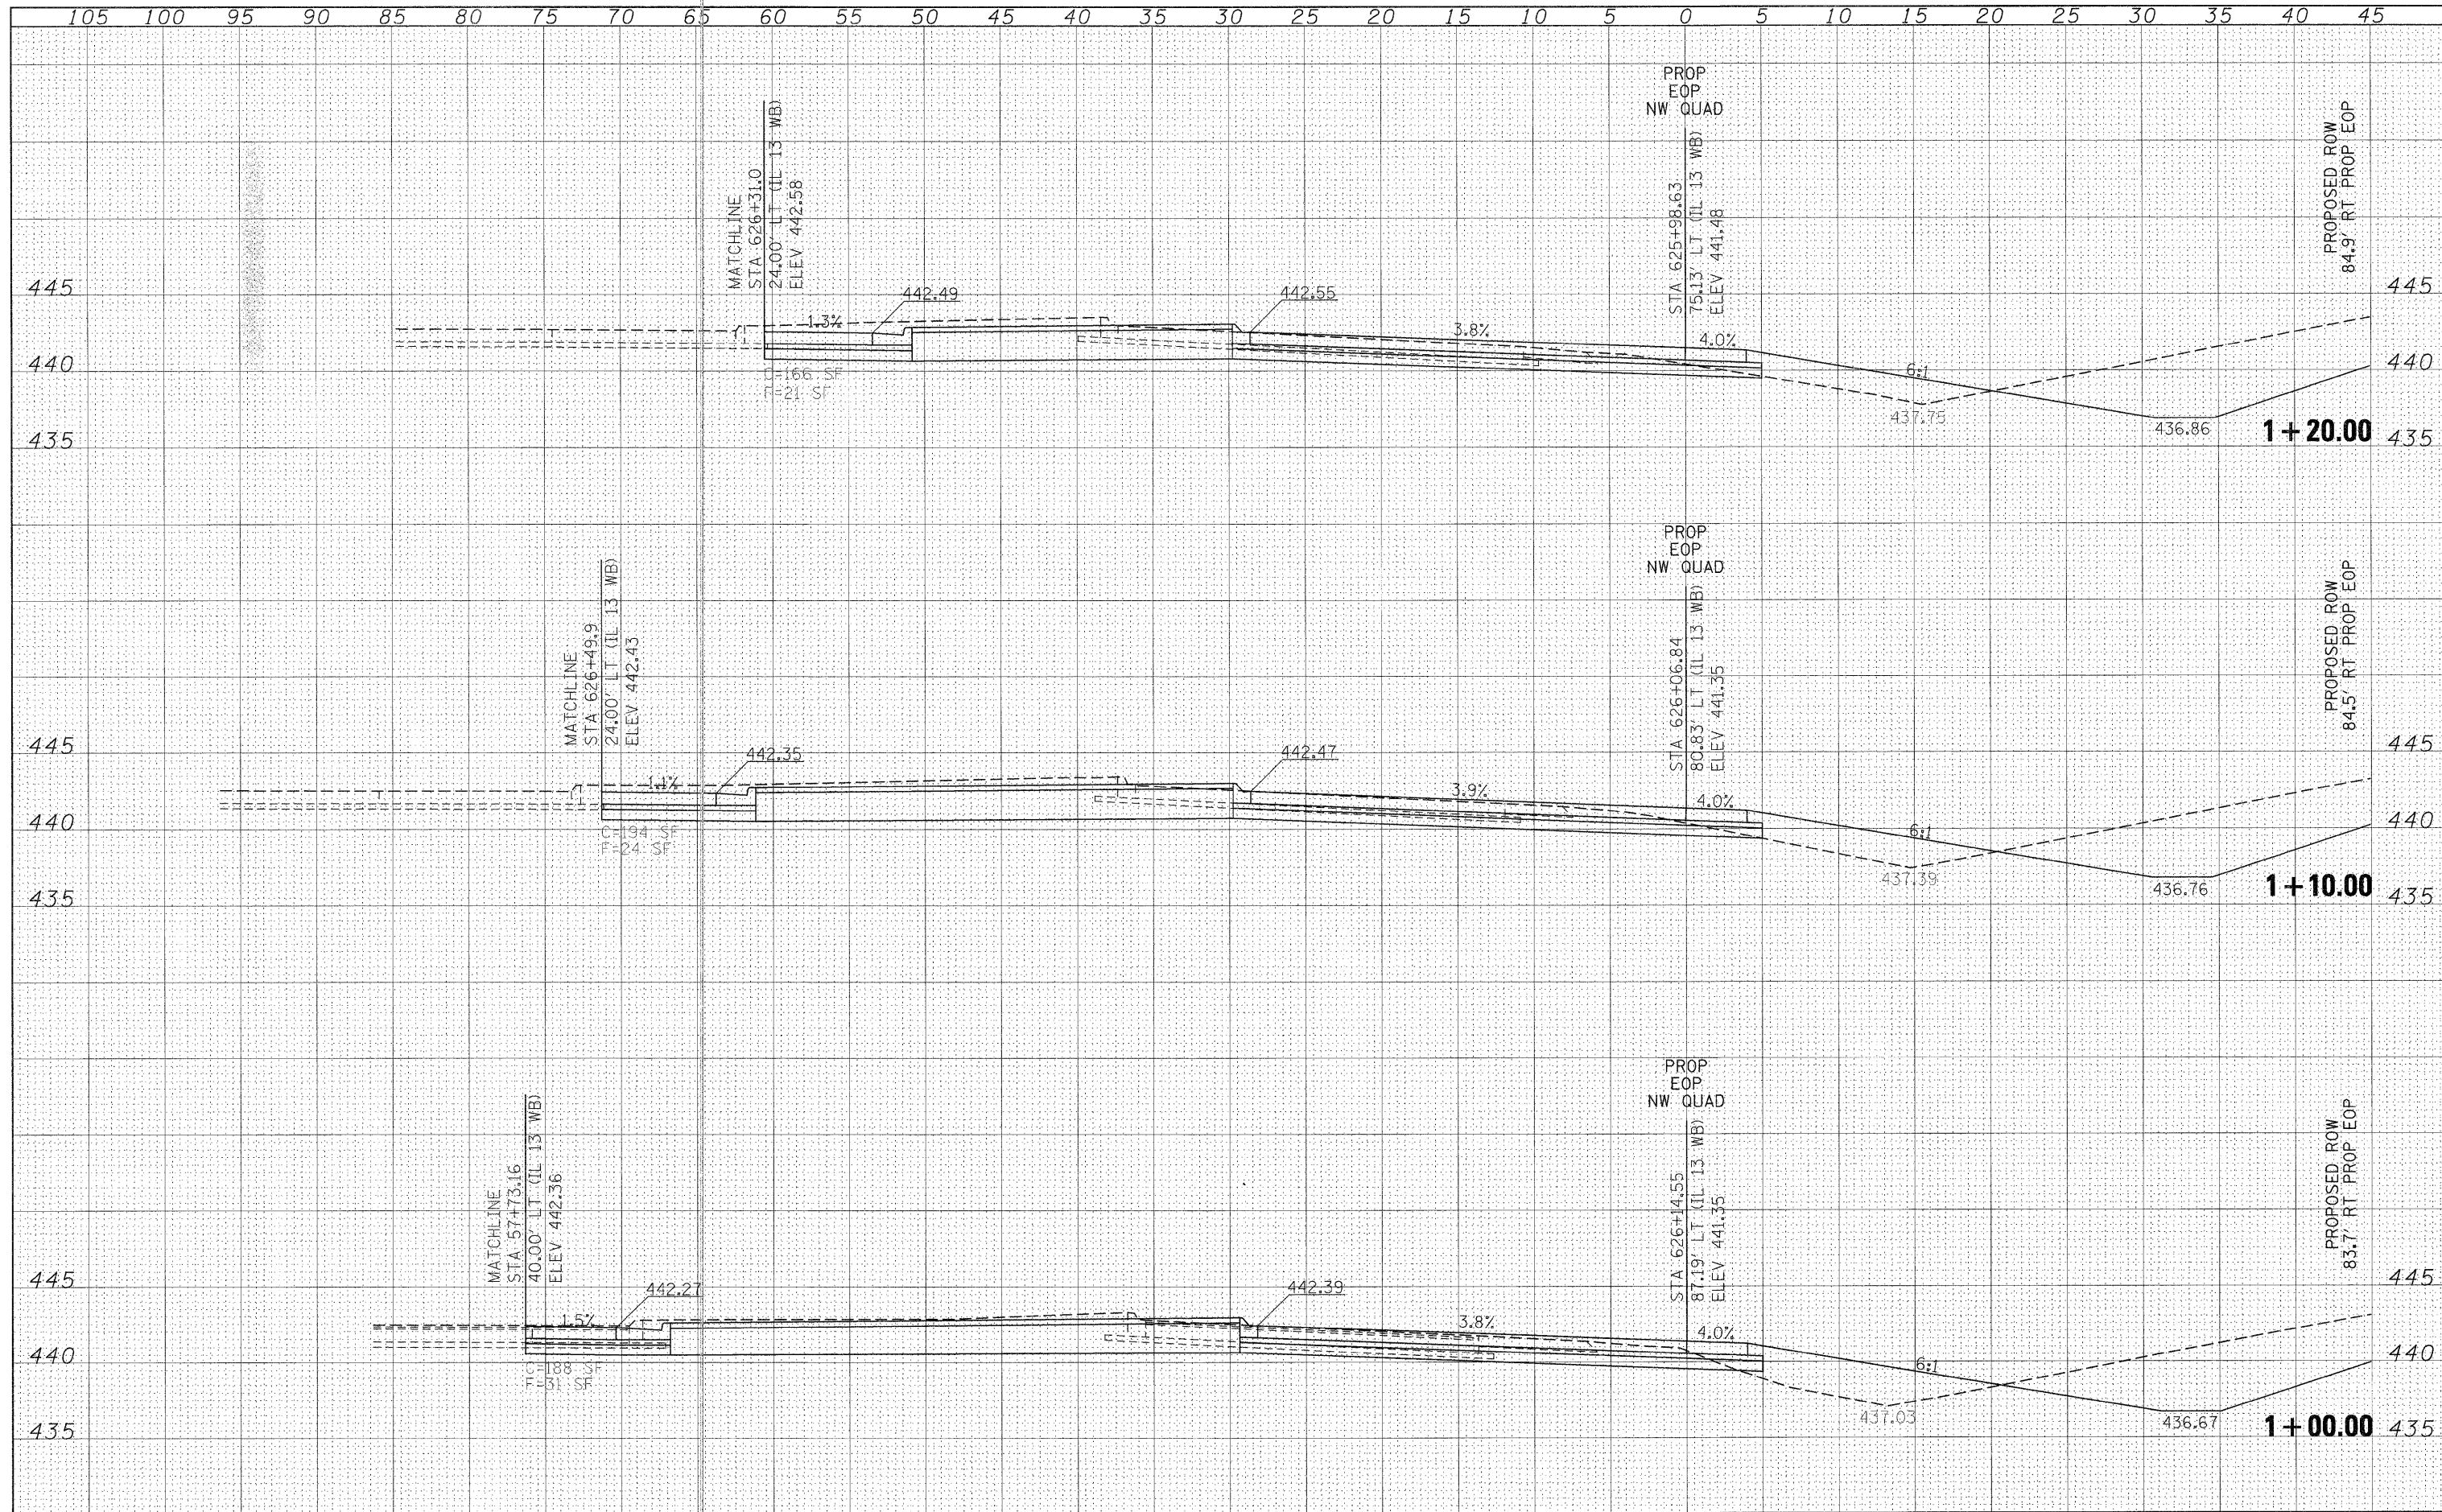

FILE NAME =	USER NAME = knightm	DESIGNED -	REVISED -	STATE OF ILLINOIS DEPARTMENT OF TRANSPORTATION	NORTHWEST QUADRANT OF IL 13 /148 INTERSECTION CROSS SECTIONS		F.A.P. RTE.	SECTION	COUNTY	TOTAL SHEETS	SHEET NO.
c:\pwwork\pwwork\knightm\al0135592\78133-sh-t-11-11-11.dgn		DRAWN -	REVISED -		331	(I-3, I-2IN-1, TS-1)	WILLIAMSON	151	184		
PLOT SCALE = 5.0000' / IN.		CHECKED -	REVISED -		CONTRACT NO. 78133						
PLOT DATE = 1/3/2011		DATE	REVISED -		SCALE: 1"=5'	SHEET NO. OF SHEETS	STA. 1+00.00 TO STA. 1+20.00	ILLINOIS FED. AID PROJECT			