


BY	DATE
SUBMITTED	
PLOTTED	
TEMPLATE	
AREAS CHECKED	
NO.	

BY	DATE
SUBMITTED	
PLOTTED	
TEMPLATE	
AREAS CHECKED	
NO.	

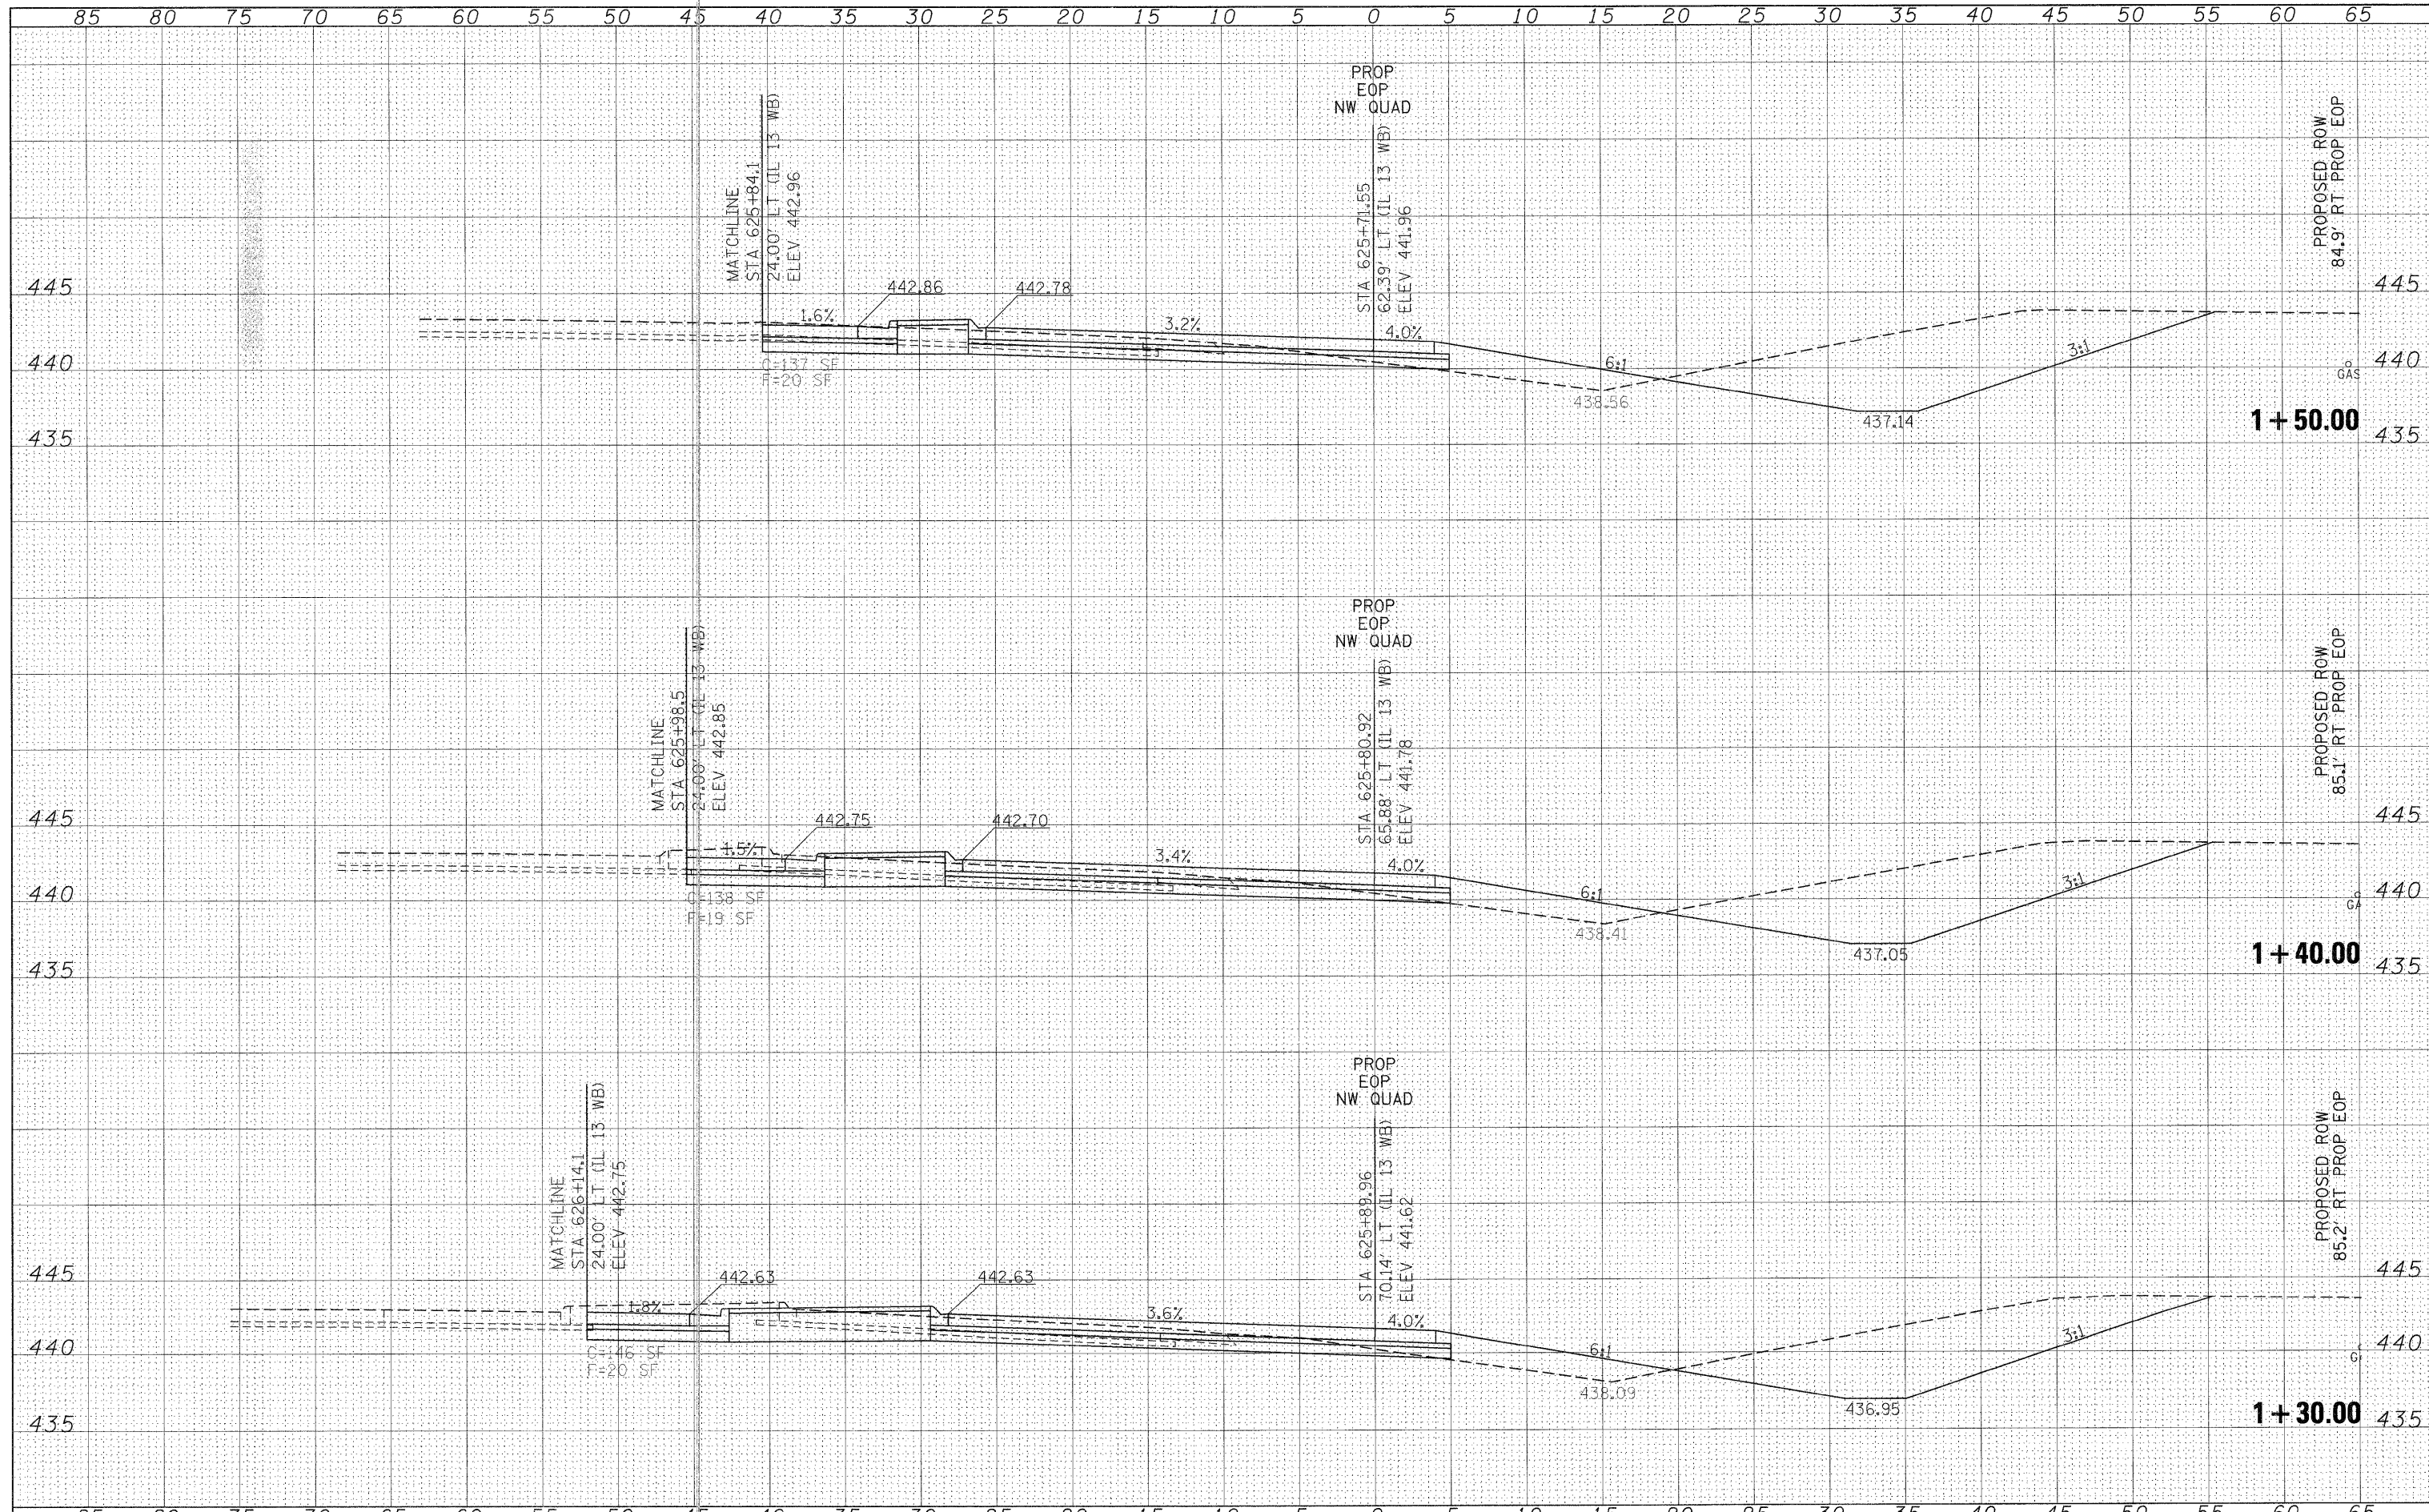

FILE NAME =
 USER NAME = knightsam
 DESIGNED -
 DRAWN -
 CHECKED -
 DATE -

DESIGNED -
 DRAWN -
 CHECKED -
 DATE -

DESIGNED -
 DRAWN -
 CHECKED -
 DATE -

DESIGNED -
 DRAWN -
 CHECKED -
 DATE -

**STATE OF ILLINOIS
 DEPARTMENT OF TRANSPORTATION**

**NORTHWEST QUADRANT
 OF IL 13 /148 INTERSECTION
 CROSS SECTIONS**

SCALE: 1"=5' SHEET NO. OF SHEETS STA. 1+30.00 TO STA. 1+50.00

F.A.P. RTE.	SECTION	COUNTY	TOTAL SHEETS	SHEET NO.
331	(1-3,1-2N-1,TS-1)	WILLIAMSON	251	185
CONTRACT NO. 78133			ILLINOIS FED. AID PROJECT	