


FINAL SURVEY	DATE
SURVEYED	BY
PLOTTED	
TEMPLATE	
NOTE BOOK	
AREAS	
CHECKED	
NO.	

ORIGINAL SURVEY	DATE
PLOTTED	BY
TEMPLATE	
NOTE BOOK	
AREAS	
CHECKED	
NO.	

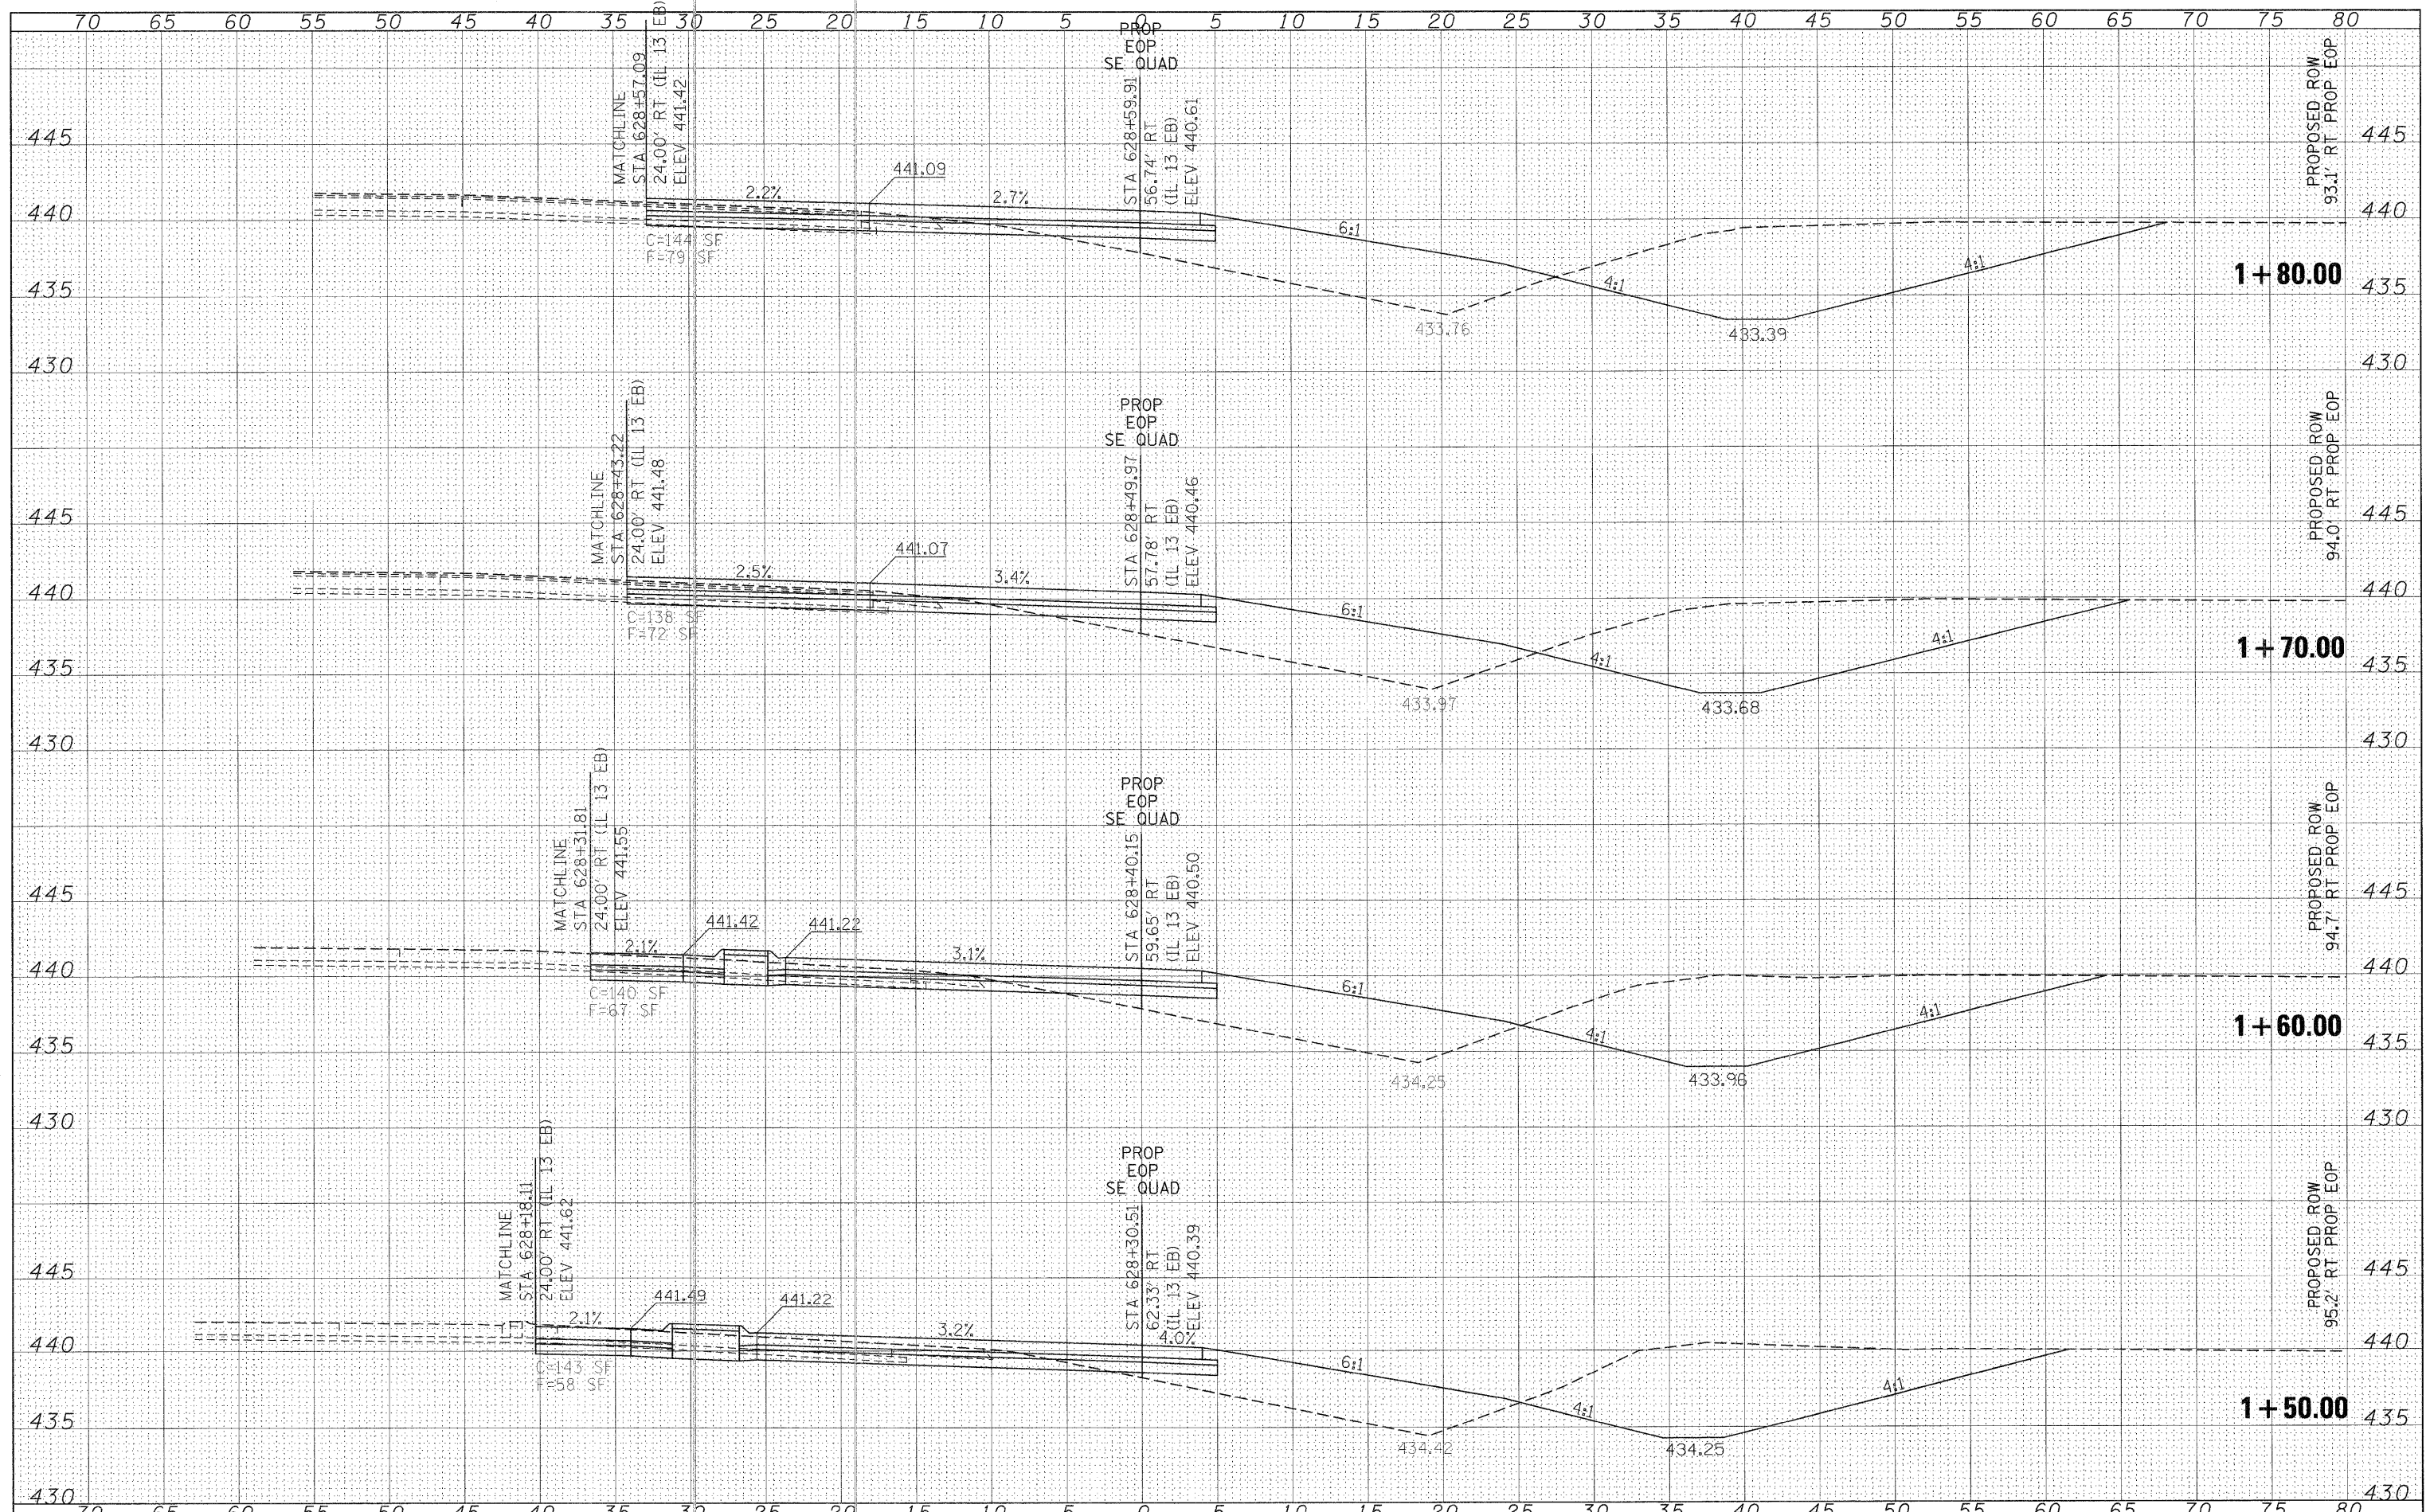

FILE NAME = USER NAME = knightsm  
 DESIGNED -  
 DRAWN -  
 CHECKED -  
 DATE -  
 PLOT SCALE = 5.0000 / IN.  
 PLOT DATE = 1/3/2011

DESIGNED -  
 DRAWN -  
 CHECKED -  
 DATE -

REVISED -  
 REVISED -  
 REVISED -  
 REVISED -

**STATE OF ILLINOIS  
 DEPARTMENT OF TRANSPORTATION**

**SOUTHEAST QUADRANT  
 OF IL 13 /148 INTERSECTION  
 CROSS SECTIONS**  
 SCALE: 1"=5' SHEET NO. OF SHEETS STA. 1+50.00 TO STA. 1+80.00

F.A.P. RTE.	SECTION	COUNTY	TOTAL SHEETS	SHEET NO.
331	(I-3, I-2N-1, TS-1)	WILLIAMSON	251	192
CONTRACT NO. 78133			ILLINOIS FED. AID PROJECT	