


DATE	
BY	
DESIGNED	
DRAWN	
CHECKED	
DATE	

DATE	
BY	
DESIGNED	
DRAWN	
CHECKED	
DATE	

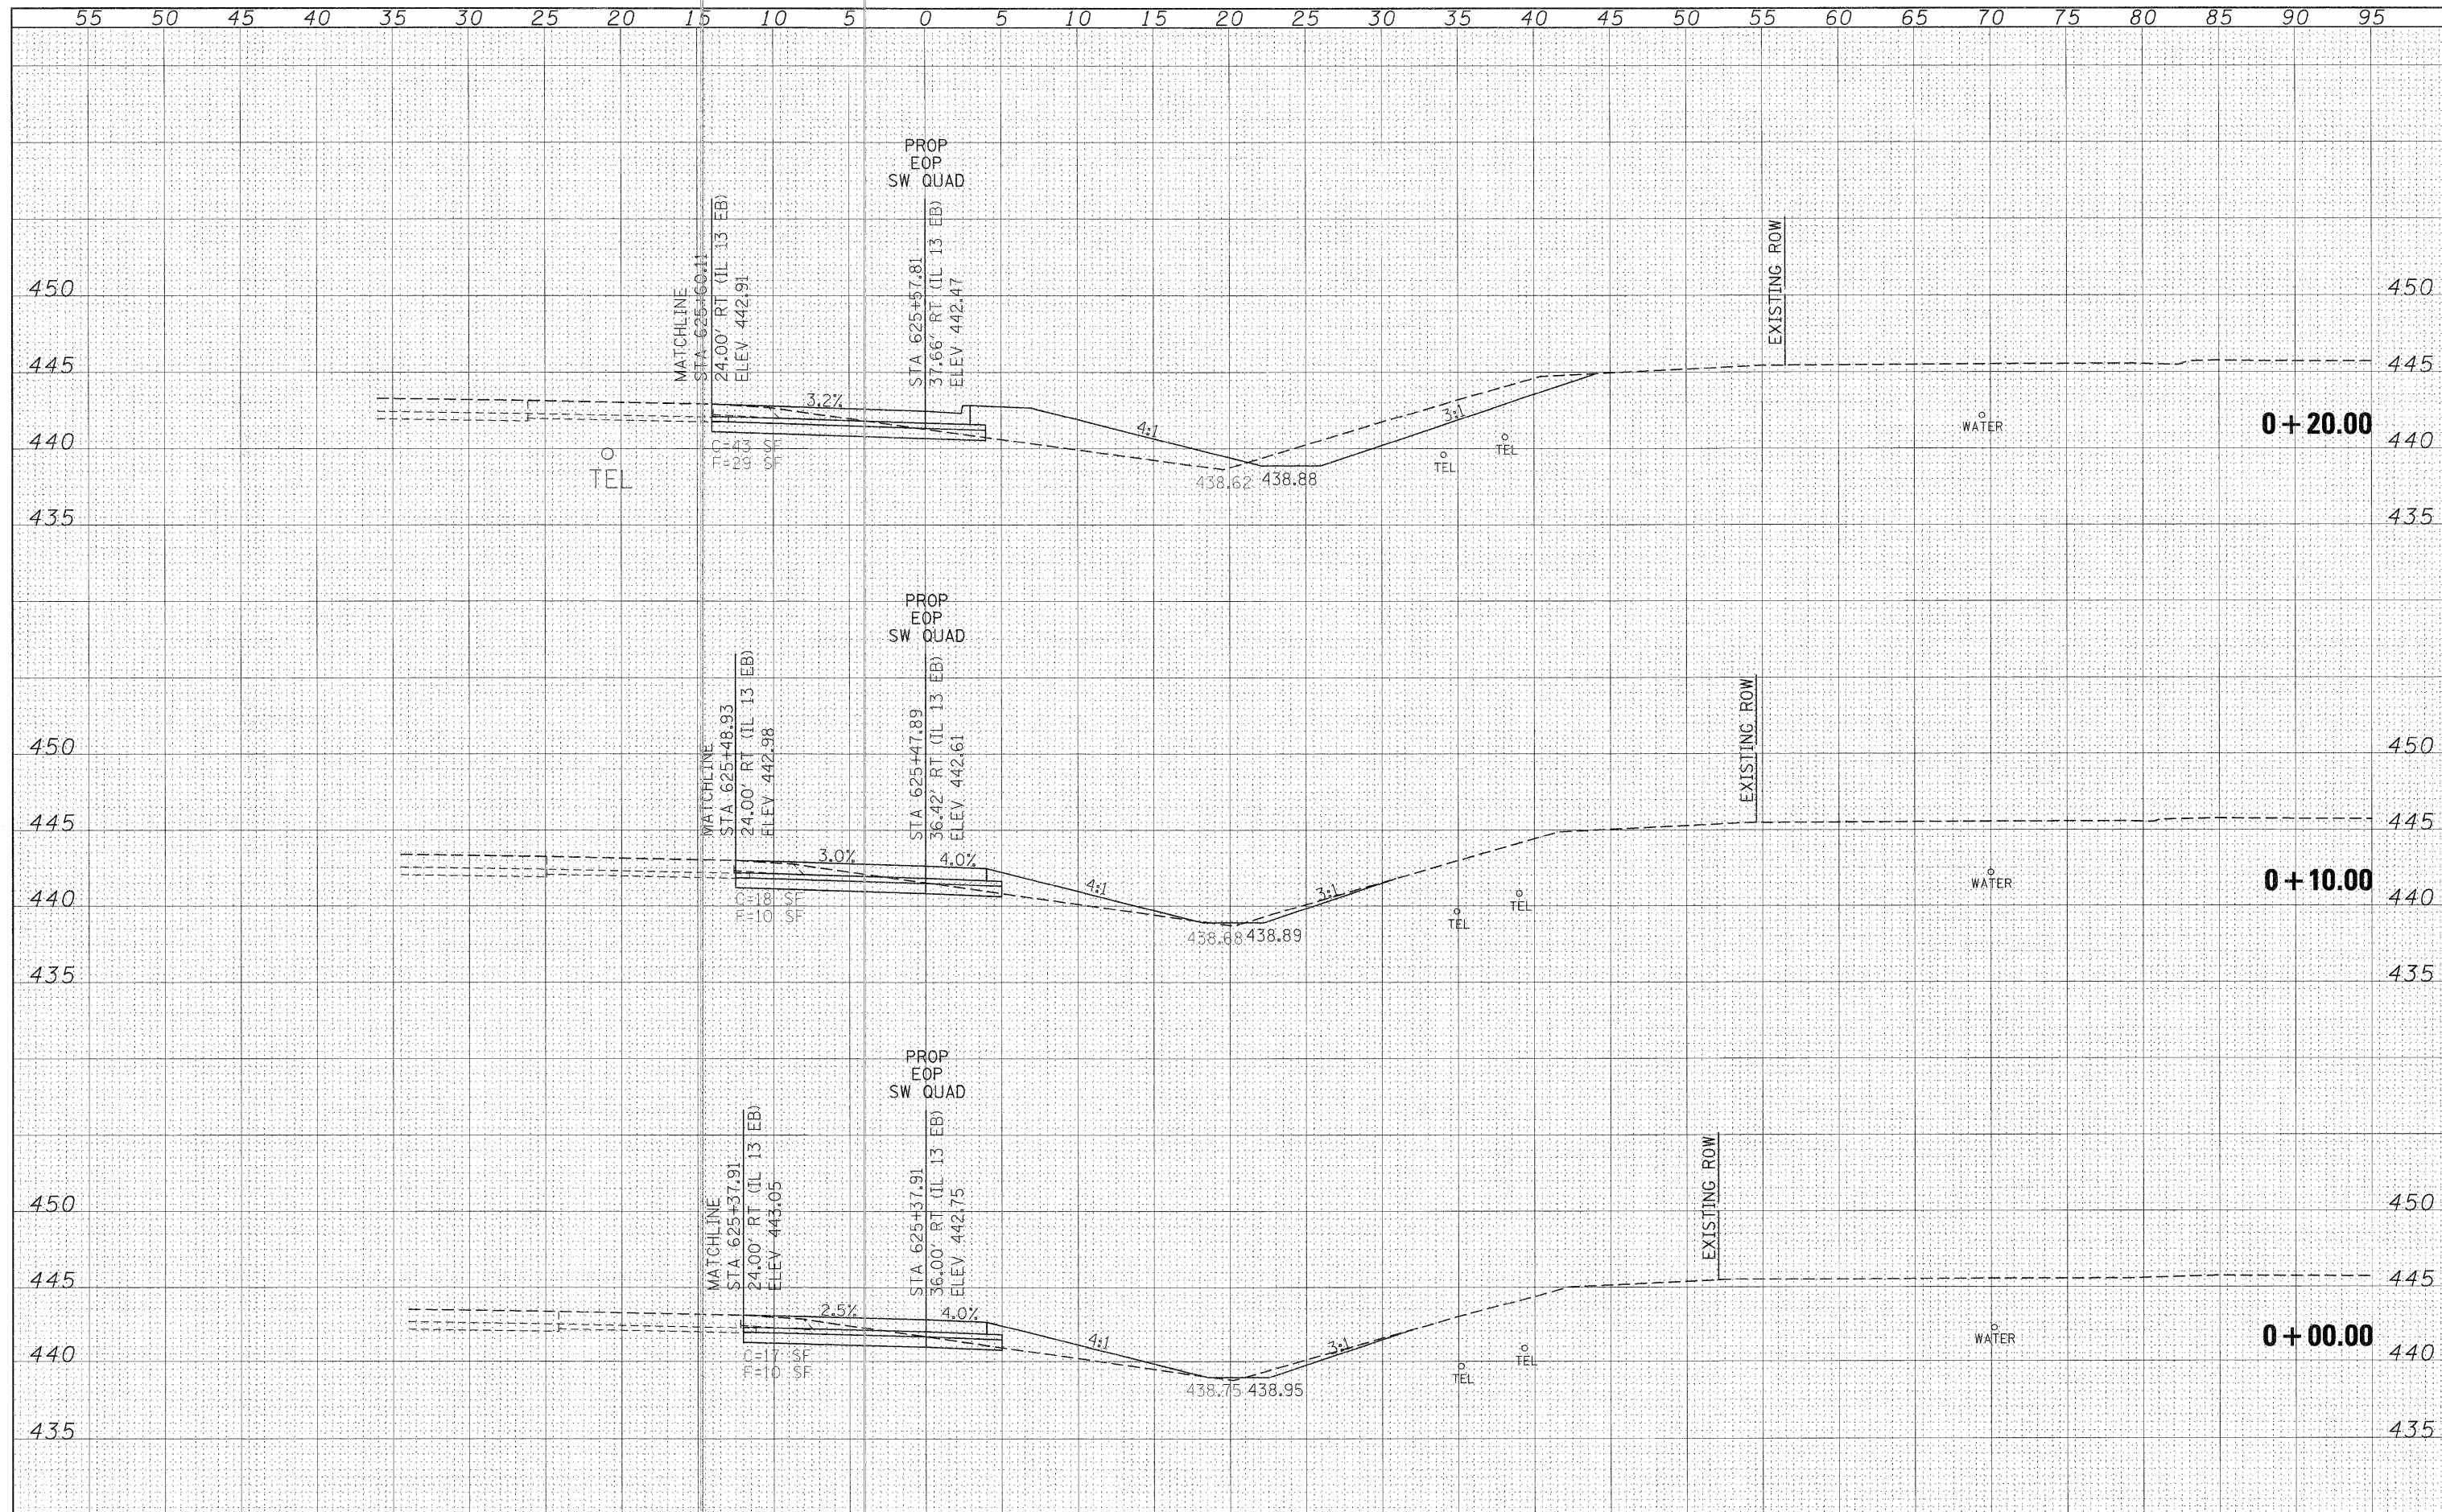

FILE NAME =	USER NAME = knightan	DESIGNED -	REVISED -	STATE OF ILLINOIS DEPARTMENT OF TRANSPORTATION	SOUTHWEST QUADRANT OF IL 13 /148 INTERSECTION CROSS SECTIONS			F.A.P. RTE.	SECTION	COUNTY	TOTAL SHEETS	SHEET NO.
c:\pwork\pwork\knightan\0135592\78133-sh-t-oc-roads.dgn		DRAWN -	REVISED -		331	(I-3,I-2N-1,TS-1	WILLIAMSON	251	193			
PLOT SCALE = 5.0000' / IN.		CHECKED -	REVISED -		CONTRACT NO. 78133							
PLOT DATE = 1/3/2011		DATE -	REVISED -		ILLINOIS FED. AID PROJECT							
					SCALE: 1"=5'	SHEET NO. OF SHEETS	STA. +00.00 TO STA. +20.00					