


FINAL	SUBMITTED	DATE
SURVEY	PLOTTED	
NOTE BOOK	TEMPLATE	
NO.	AREAS CHECKED	

ORIGINAL	DATE
SURVEY	
NOTE BOOK	
NO.	

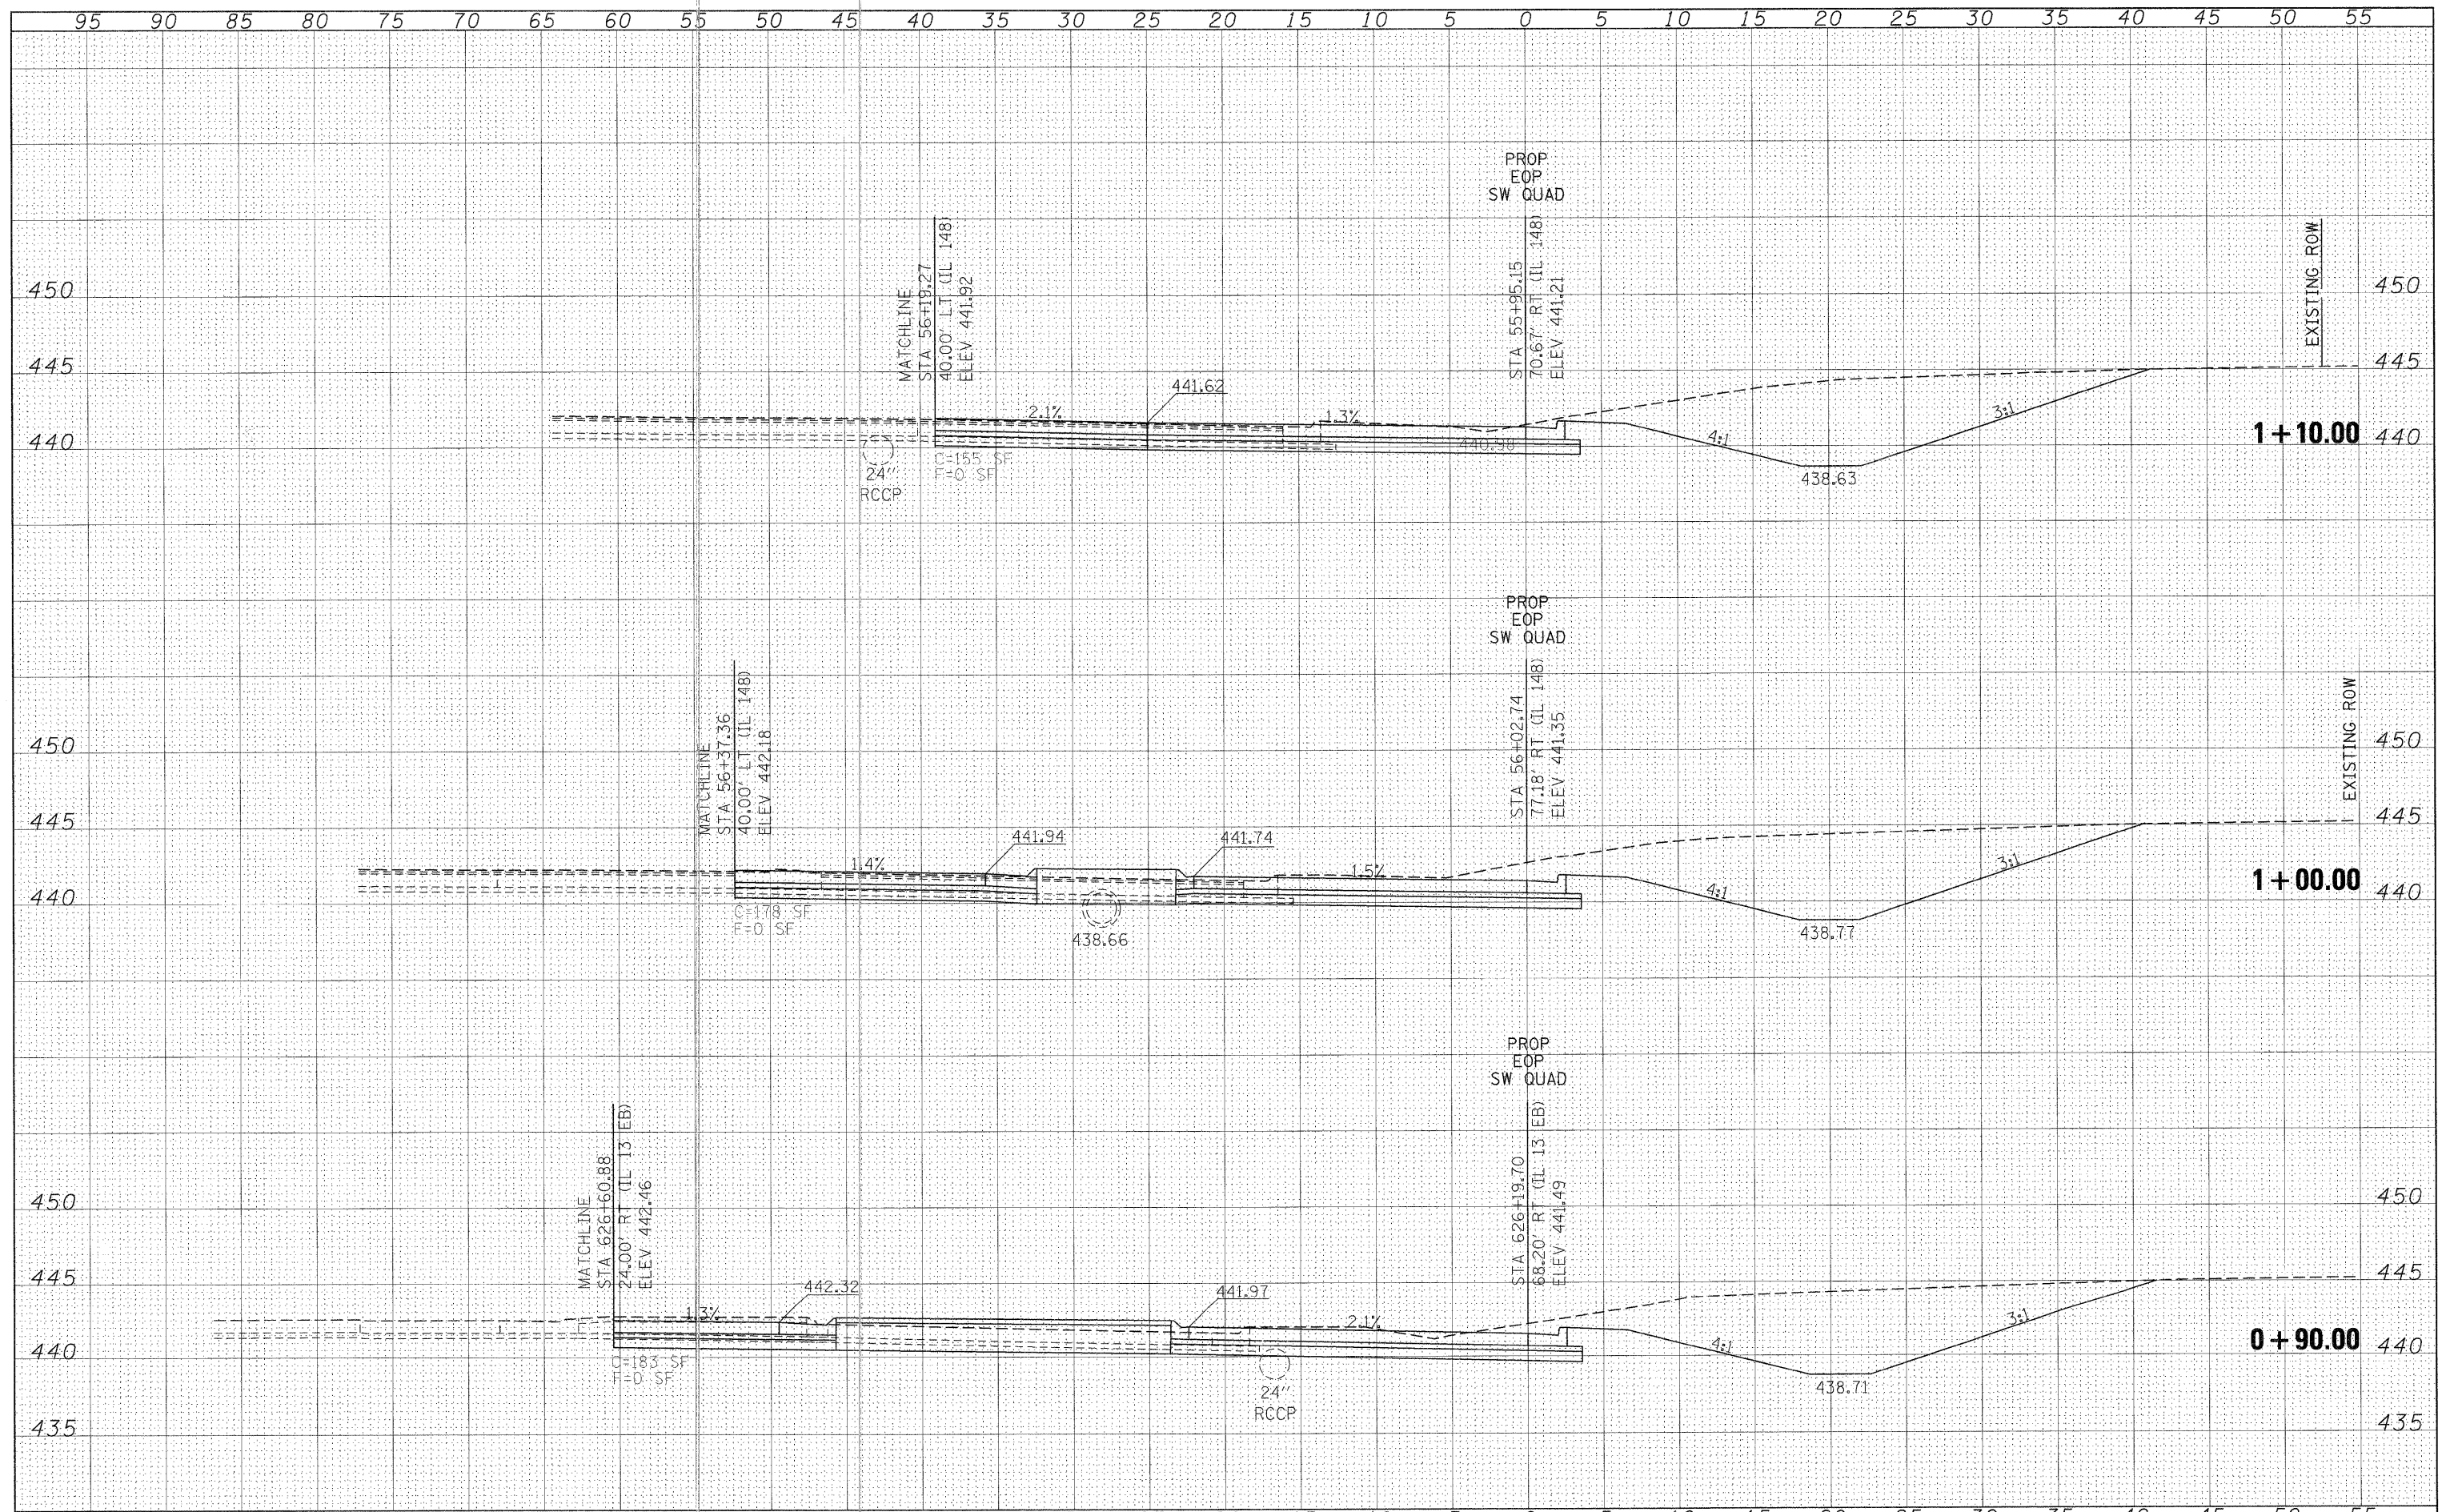

FILE NAME =	USER NAME = knightm	DESIGNED -	REVISED -	<b>STATE OF ILLINOIS DEPARTMENT OF TRANSPORTATION</b>	<b>SOUTHWEST QUADRANT OF IL 13 /148 INTERSECTION CROSS SECTIONS</b>			F.A.P. RTE. 331	SECTION (I-3,I-2N-1,TS-1)	COUNTY WILLIAMSON	TOTAL SHEETS 351	SHEET NO. 196
CONTRACT NO. 78133					SCALE: 1"=5'	SHEET NO.	OF	SHEETS	STA. +90.00	TO STA. 1+20.00	ILLINOIS FED. AID PROJECT	
PLOT SCALE = 5.0000' / IN.					CHECKED -	REVISED -						
PLOT DATE = 1/3/2011					DATE -	REVISED -						