


DATE: _____
 BY: _____
 FINISHED SURVEY PLOTTED
 NOTE BOOK NO. _____
 AREAS CHECKED

DATE: _____
 BY: _____
 ORIGINAL SURVEY PLOTTED
 NOTE BOOK NO. _____
 AREAS CHECKED

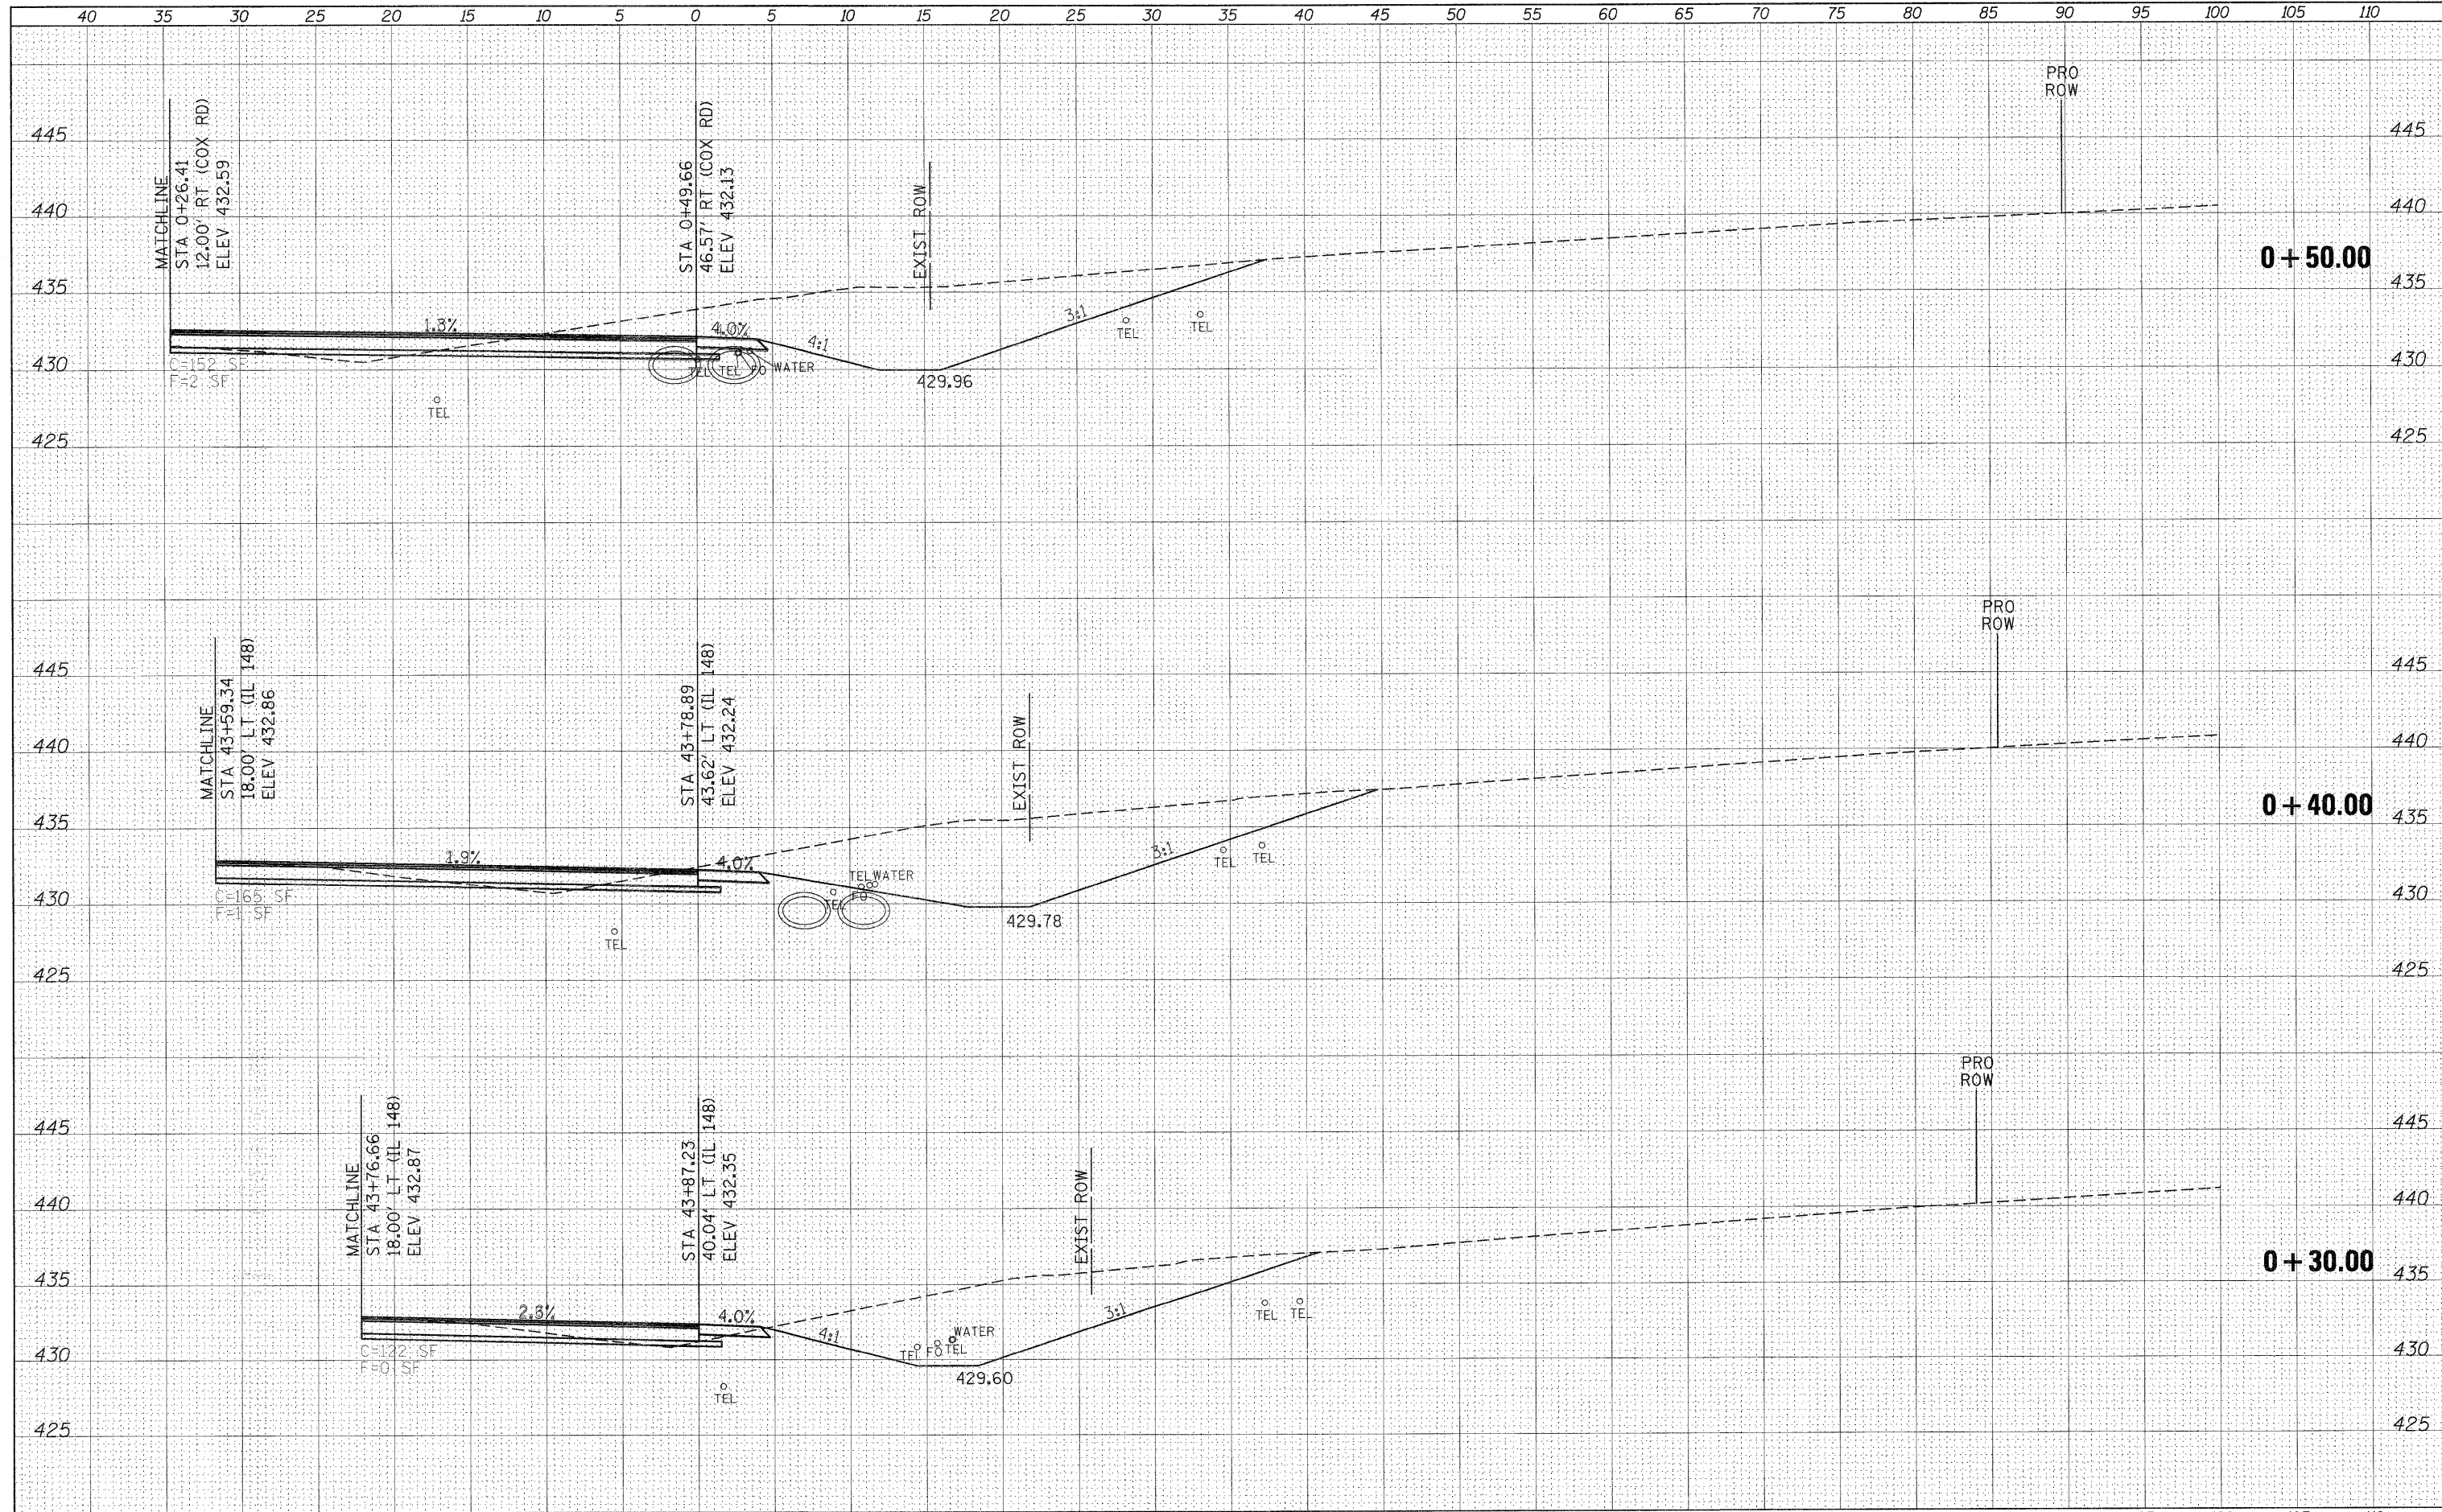

FILE NAME =	USER NAME = knightham	DESIGNED -	REVISED -	STATE OF ILLINOIS DEPARTMENT OF TRANSPORTATION	NORTH QUADRANT PROPOSED FRONTAGE ROAD WEST (COX RD) CROSS SECTIONS			F.A.P. RTE.	SECTION	COUNTY	TOTAL SHEETS	SHEET NO.
ct:\pw\work\pwsdot\knightsm\d0135592\78133-sht-331.dwg		DRAWN -	REVISED -		331	(1-3,1-2N-1,TS-1)	WILLIAMSON	251	209			
		CHECKED -	REVISED -		CONTRACT NO. 78133							
		DATE -	REVISED -		ILLINOIS FED. AID PROJECT							
PLOT SCALE = 5,000.00' / IN.				SCALE: 1"=5'		SHEET NO.	OF	SHEETS	STA. +30.00	TO STA. +50.00		