


DATE: _____
 BY: _____
 ORIGINAL SURVEY (CHECKED) _____
 SURVEY PLOTTED (CHECKED) _____
 NOTE BOOK NO. _____
 TEMPLATE AREAS CHECKED (CHECKED) _____

DATE: _____
 BY: _____
 ORIGINAL SURVEY (CHECKED) _____
 SURVEY PLOTTED (CHECKED) _____
 NOTE BOOK NO. _____
 TEMPLATE AREAS CHECKED (CHECKED) _____

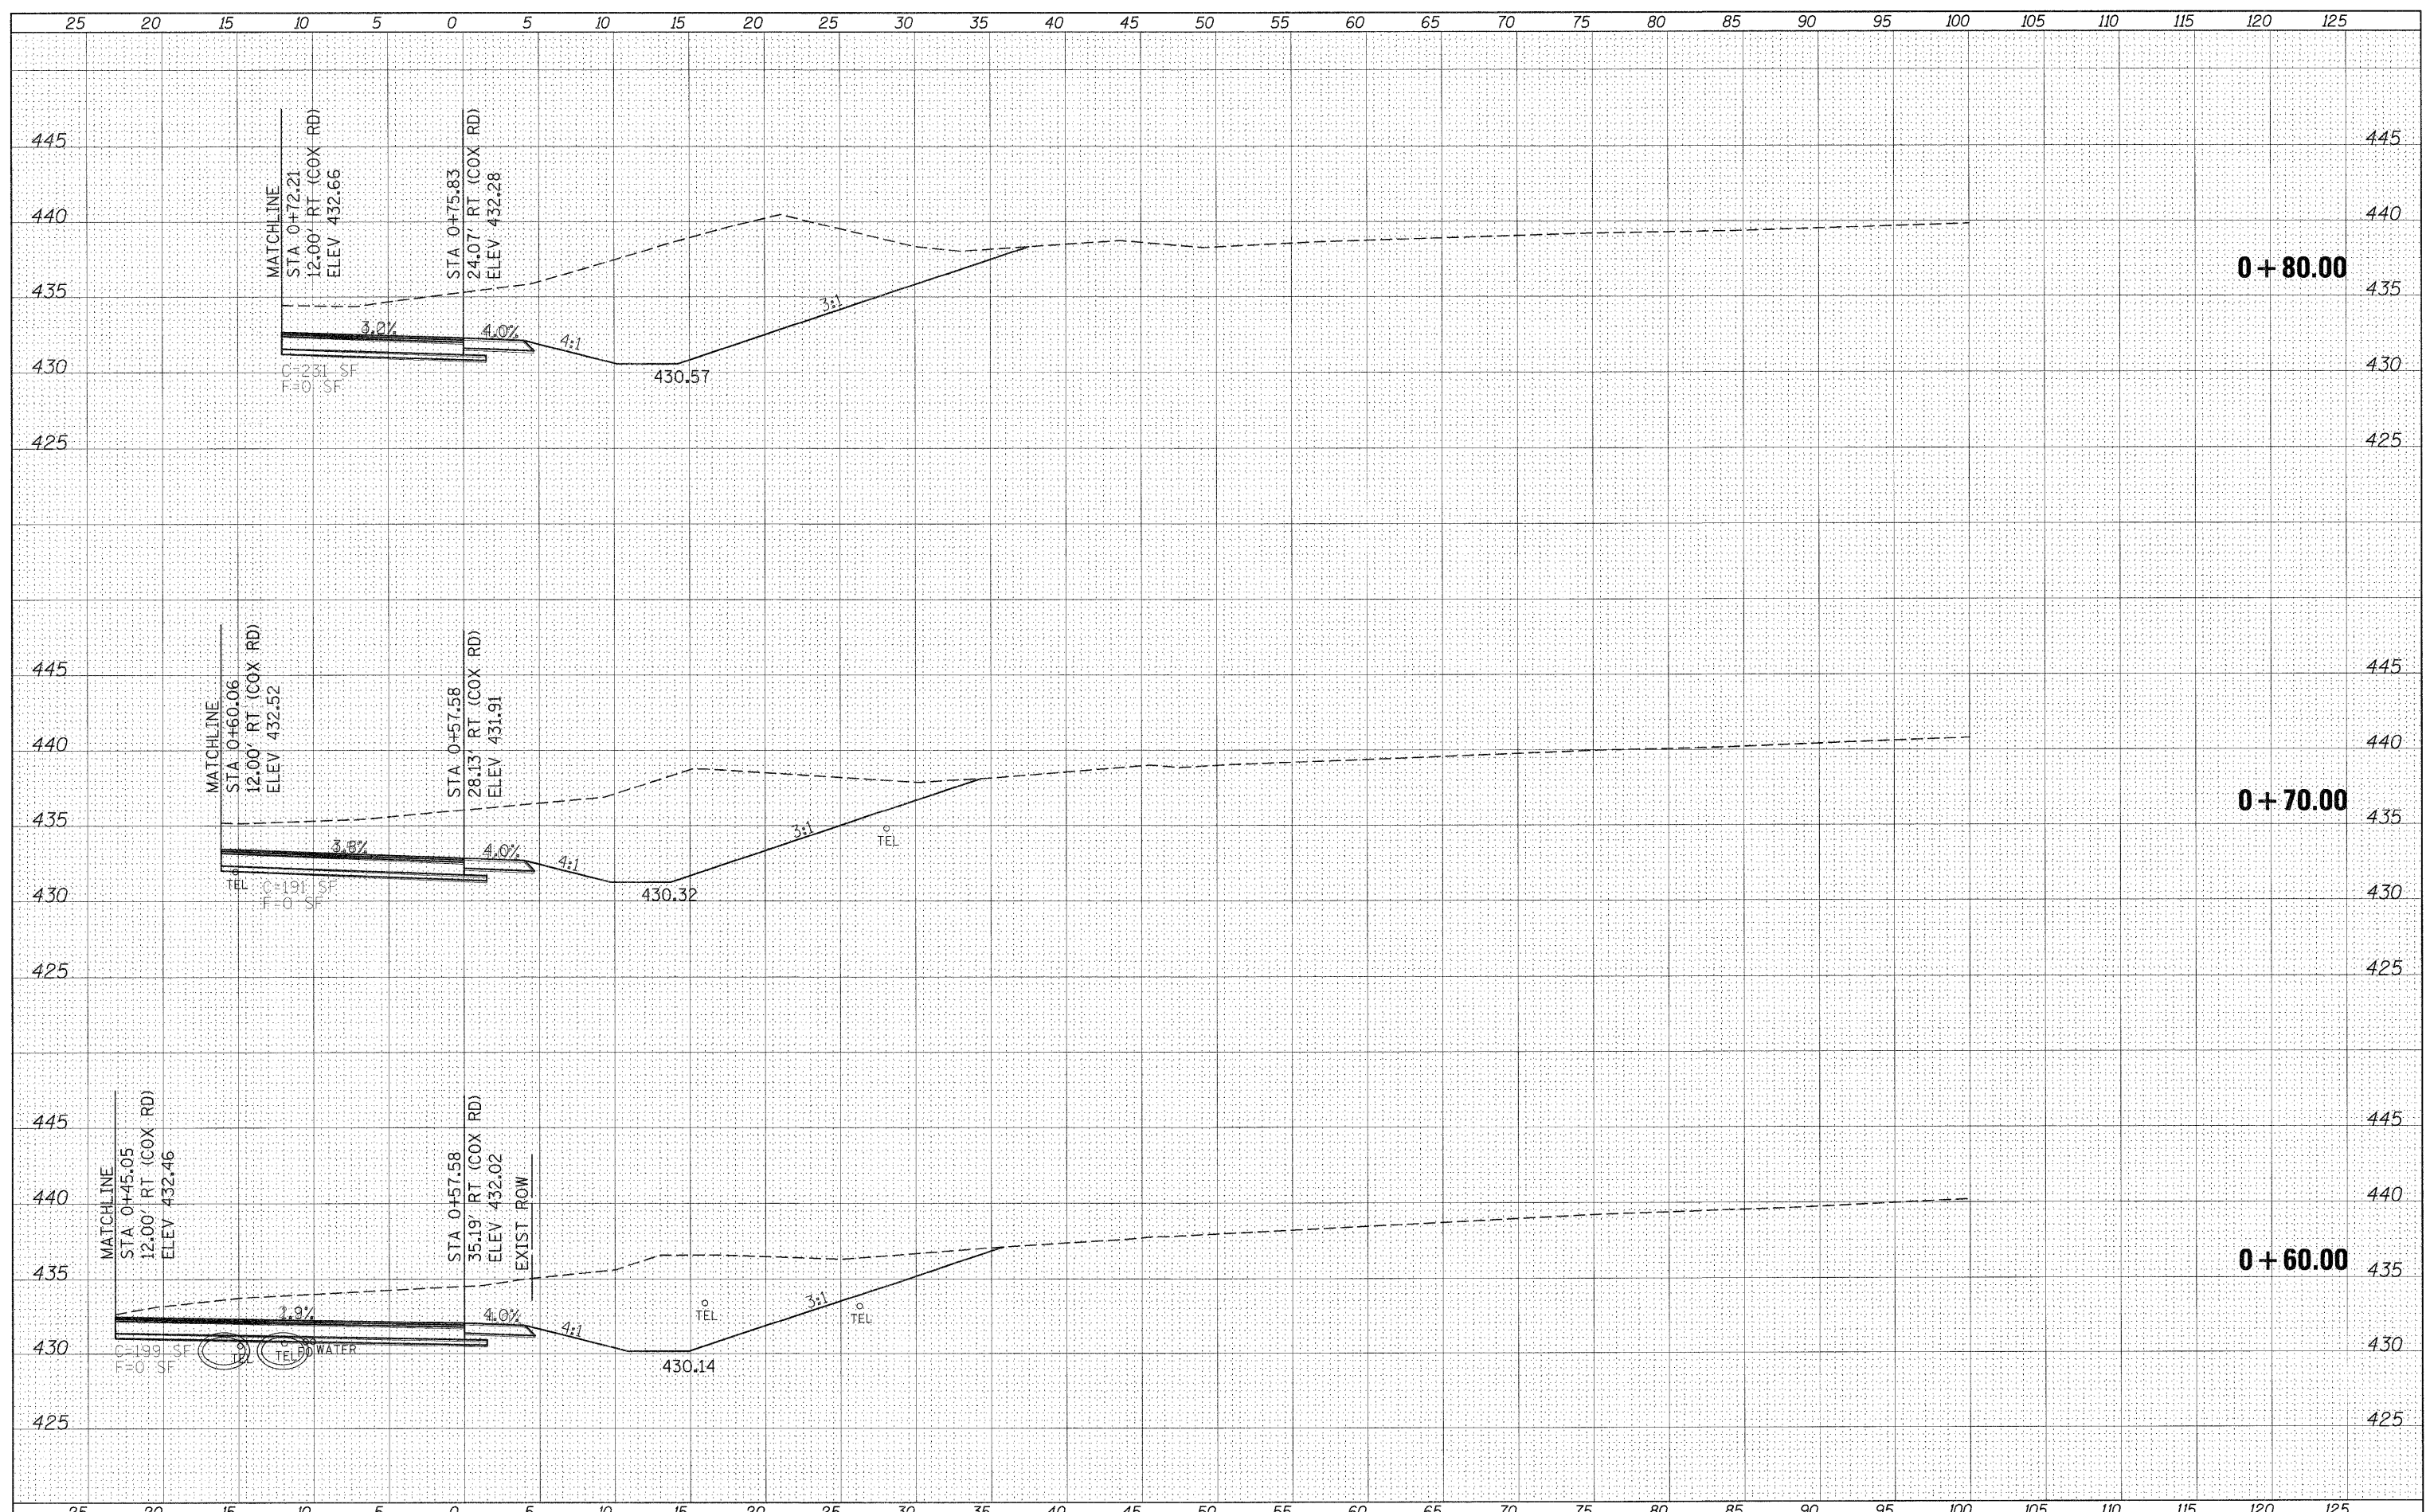

FILE NAME =	USER NAME = knightsm	DESIGNED -	REVISED -	STATE OF ILLINOIS DEPARTMENT OF TRANSPORTATION	NORTH QUADRANT PROPOSED FRONTAGE ROAD WEST (COX RD) CROSS SECTIONS		F.A.P. RTE. 331	SECTION (I-3, I-2)N-1, TS-1	COUNTY WILLIAMSON	TOTAL SHEETS 251	SHEET NO. 210	
ca:\pwork\pwidth\knightsm\0135592\78133-sht	ac-Frwquads.dgn	DRAWN -	REVISED -		SCALE: 1"=5'	SHEET NO. OF SHEETS	STA. +60.00 TO STA. +80.00	ILLINOIS FED. AID PROJECT				
		CHECKED -	REVISED -					CONTRACT NO. 78133				
		DATE -	REVISED -									