


DATE	
BY	
FINAL SURVEY	
SURVEYED	
PLOTTED	
NOTE BOOK	
TEMPLATE	
AREAS	
AREAS CHECKED	
NO.	

DATE	
BY	
ORIGINAL SURVEY	
SURVEYED	
PLOTTED	
NOTE BOOK	
TEMPLATE	
AREAS	
AREAS CHECKED	
NO.	

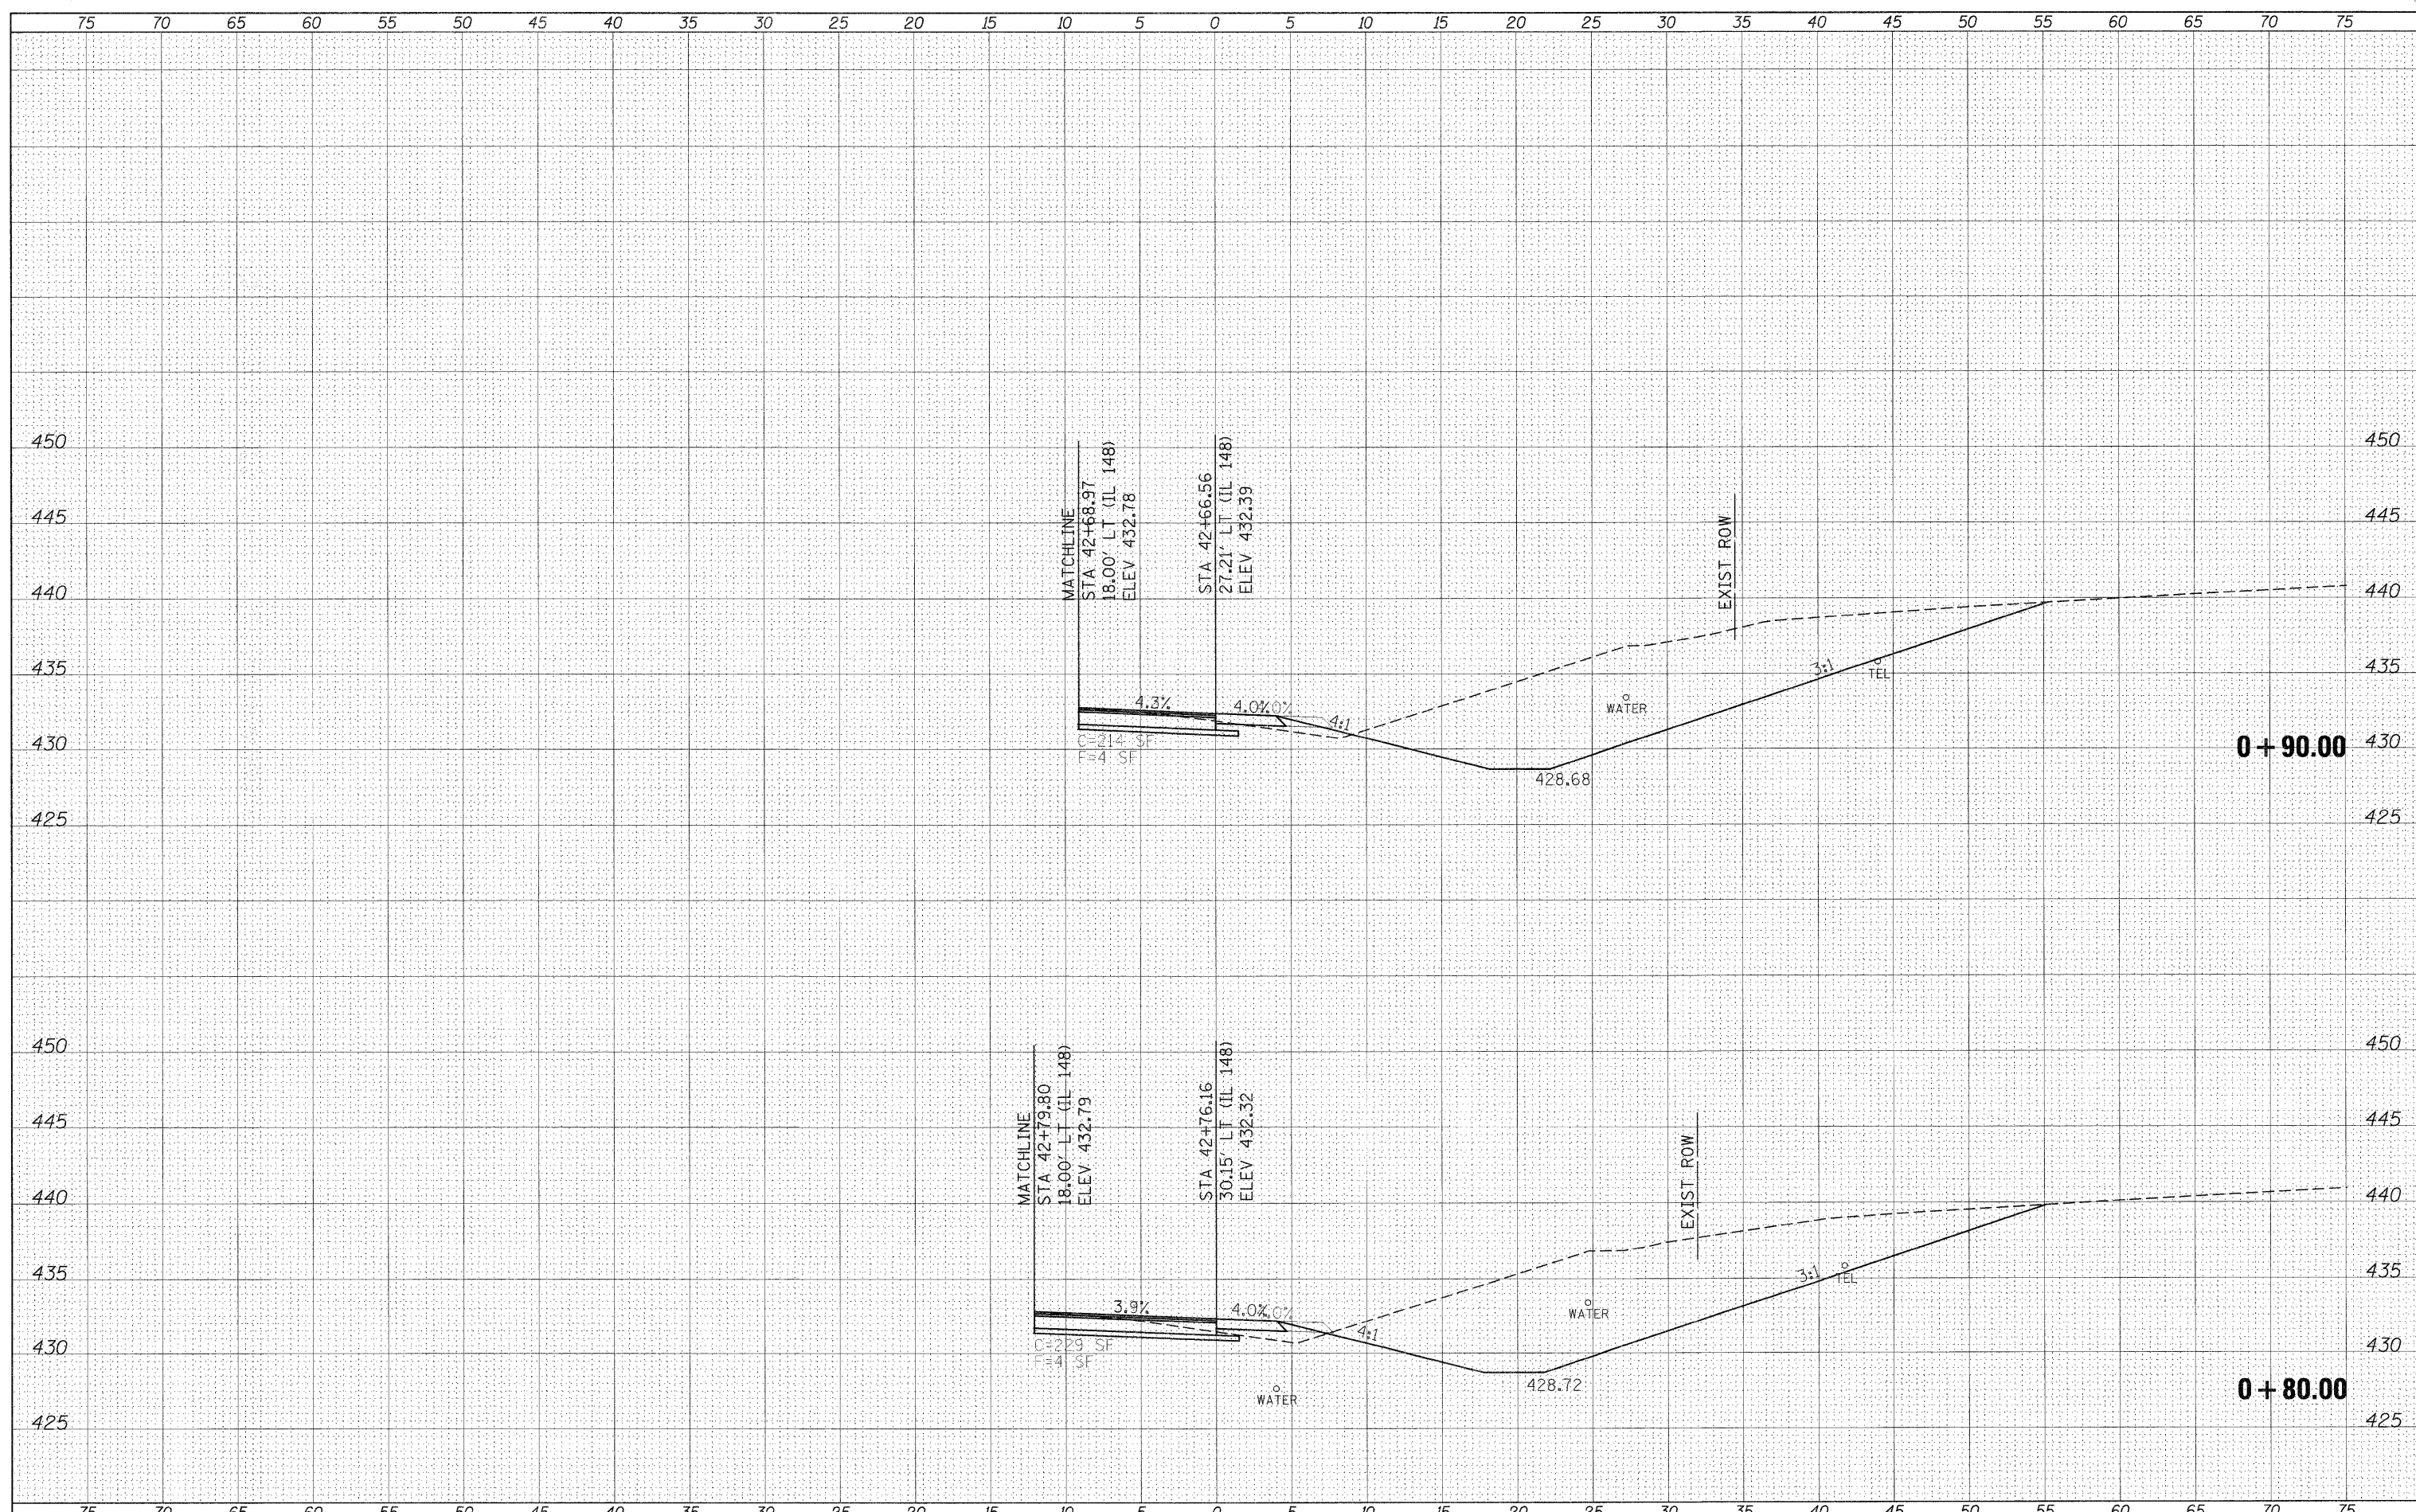

FILE NAME =	USER NAME = knightsm	DESIGNED -	REVISED -	STATE OF ILLINOIS DEPARTMENT OF TRANSPORTATION	SOUTH QUADRANT PROPOSED FRONTAGE ROAD WEST (COX RD) CROSS SECTIONS			F.A.P. RTE.	SECTION	COUNTY	TOTAL SHEETS	SHEET NO.
c:\pwork\pwork\knightsm\d0135592\78133-sht-	ce-Frwquads.dgn	DRAWN -	REVISED -		331	(I-3,I-2)N-1,TS-1	WILLIAMSON	251	218	CONTRACT NO. 78133		
PLOT SCALE = 5.0000 "/td> <td>IN.</td> <td>CHECKED -</td> <td>REVISED -</td> <td colspan="8">ILLINOIS FED. AID PROJECT</td>	IN.	CHECKED -	REVISED -		ILLINOIS FED. AID PROJECT							
PLOT DATE = 1/3/2011	DATE -	REVISED -	REVISED -		SCALE: 1"=5'	SHEET NO.	OF	SHEETS	STA. +80.00	TO STA. +90.00		