


DATE	
BY	
DESIGNED	
DRAWN	
CHECKED	
DATE	
REVISION	
NO.	

DATE	
BY	
DESIGNED	
DRAWN	
CHECKED	
DATE	
REVISION	
NO.	

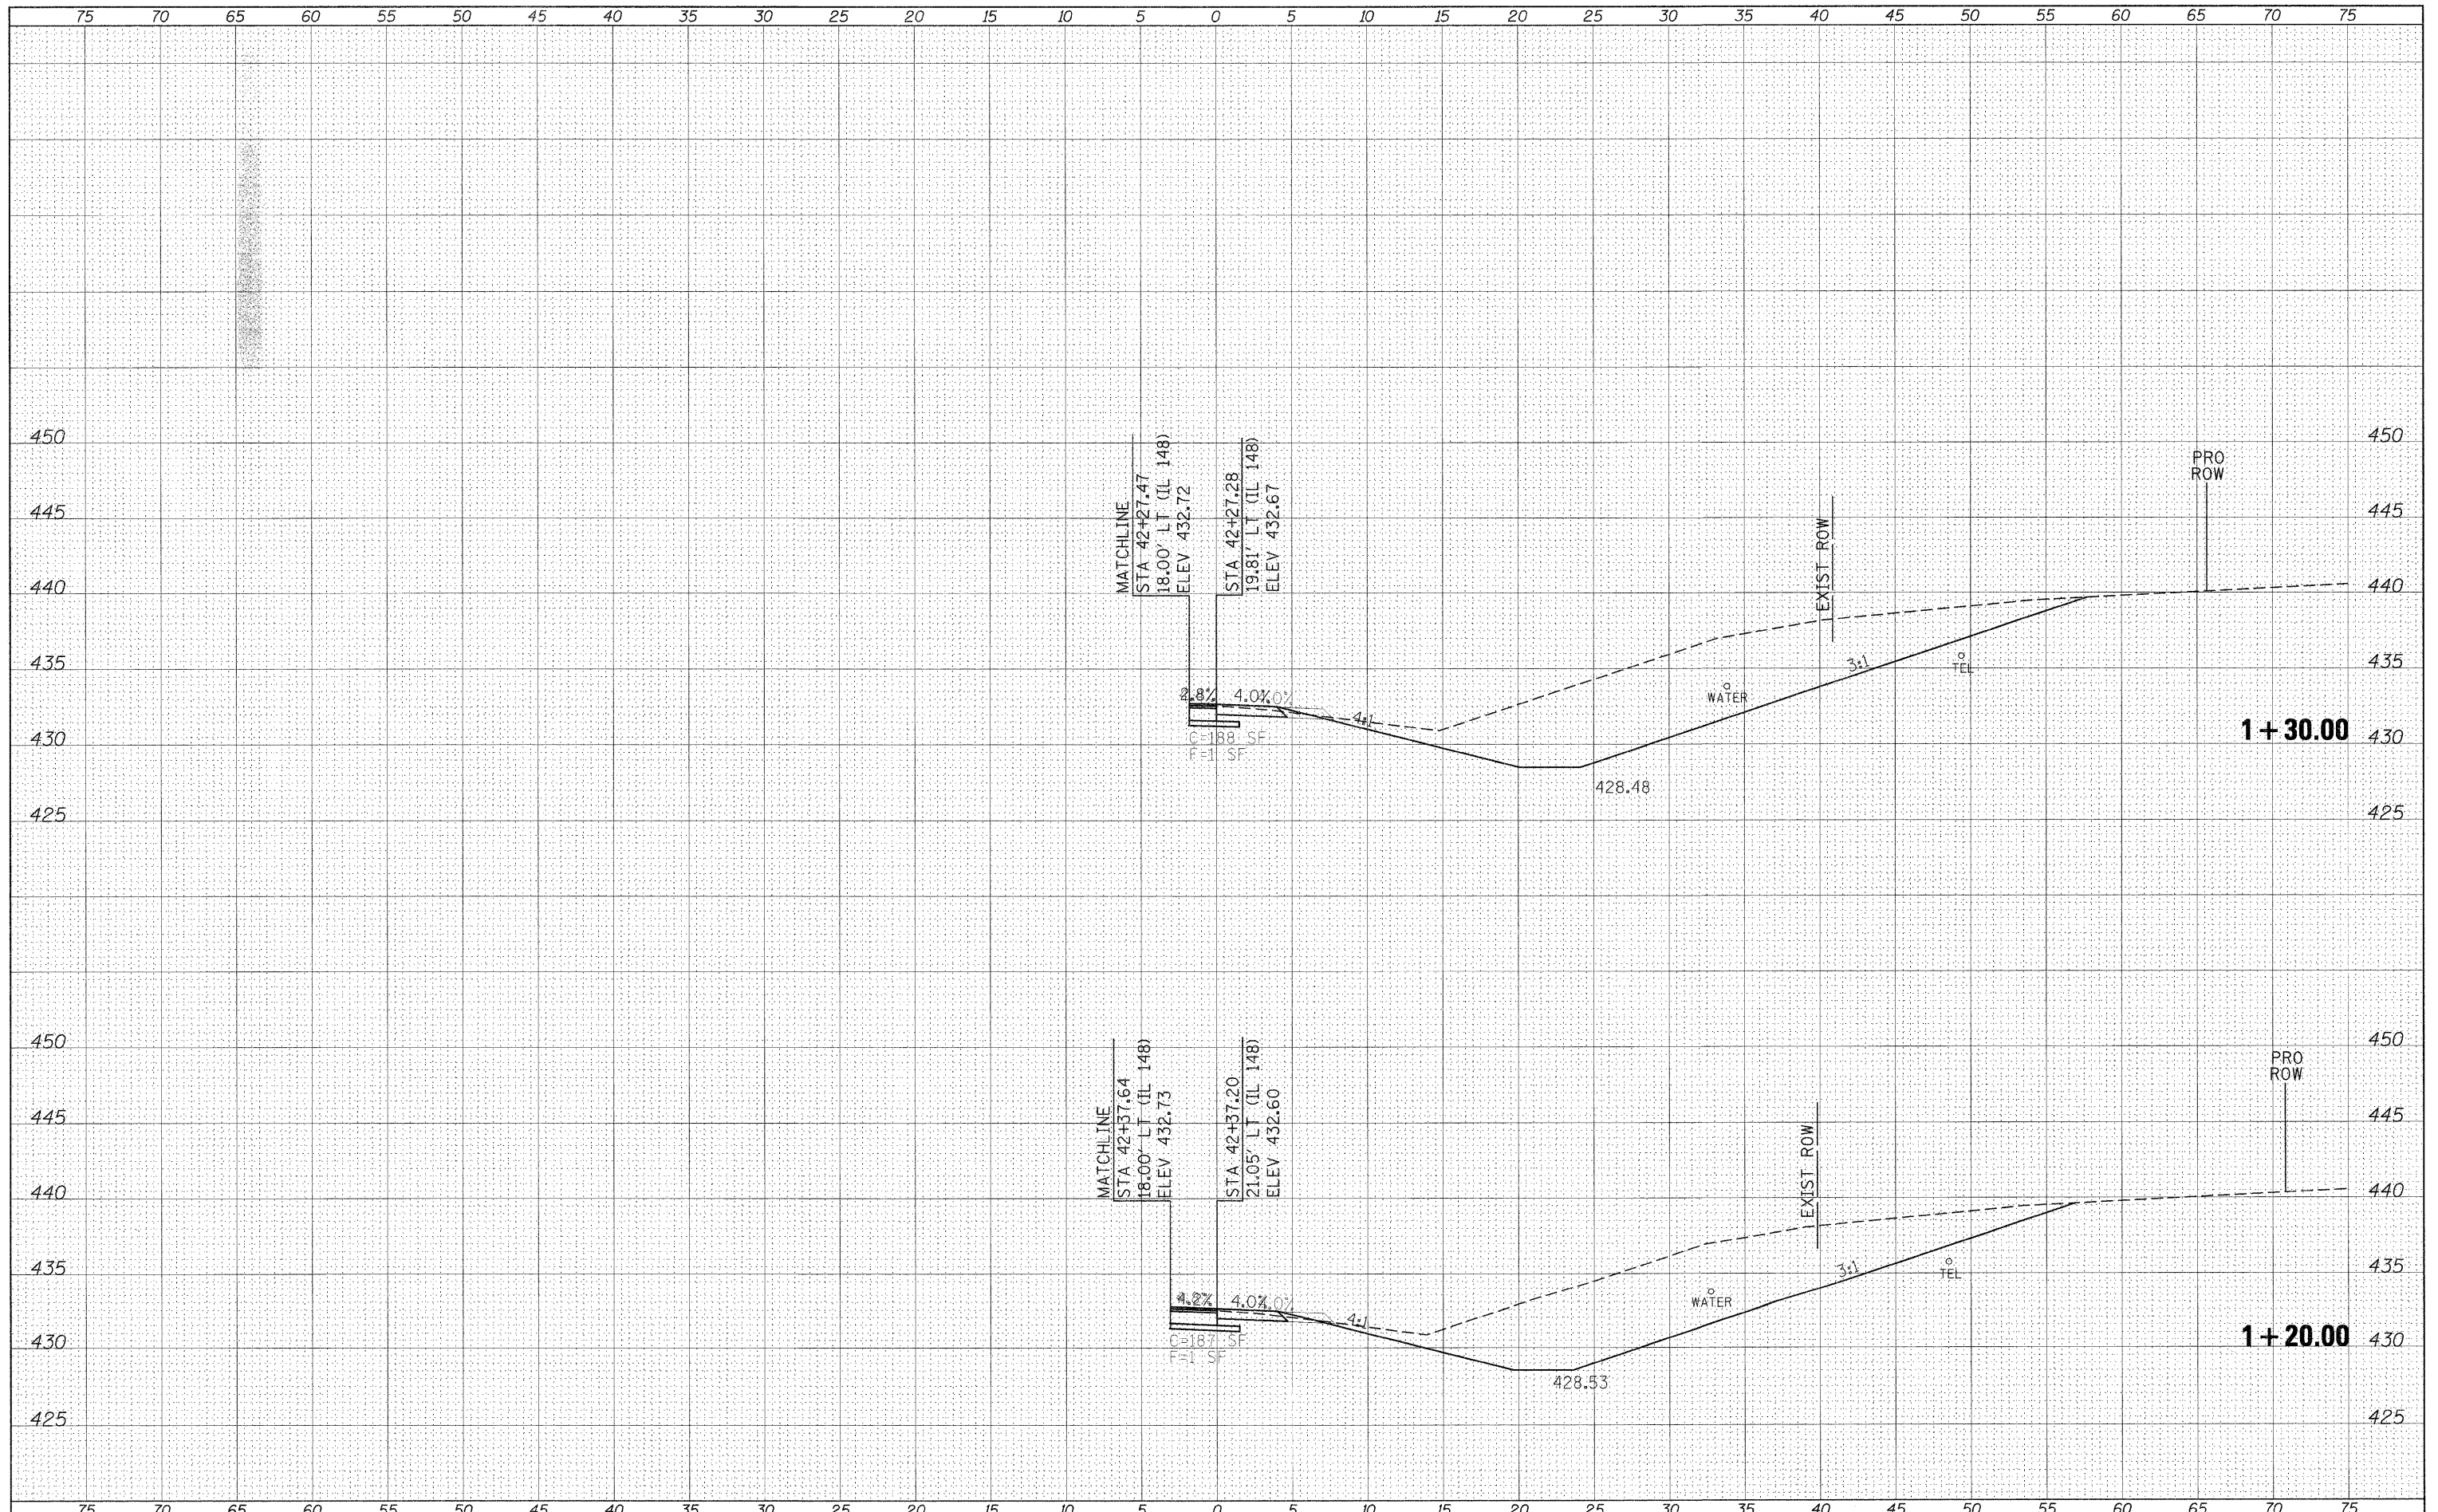

FILE NAME =	USER NAME = knightsm
c:\pw_work\pwidot\knightsm\08135592\78133-sht-1.dgn	c:\pw_work\pwidot\knightsm\08135592\78133-sht-1.dgn
PLOT SCALE = 5.0000 "/td> <td>IN.</td>	IN.
PLOT DATE = 1/3/2011	

DESIGNED -	REVISED -
DRAWN -	REVISED -
CHECKED -	REVISED -
DATE -	REVISED -

**STATE OF ILLINOIS
DEPARTMENT OF TRANSPORTATION**

SOUTH QUADRANT PROPOSED FRONTAGE ROAD WEST (COX RD) CROSS SECTIONS			
SCALE: 1"=5'	SHEET NO.	OF SHEETS	STA. 1+20.00 TO STA. 1+30.00

F.A.P. RTE. 331	SECTION (I-3, I-2N-1, TS-1)	COUNTY WILLIAMSON	TOTAL SHEETS 251	SHEET NO. 220
CONTRACT NO. 78133				
ILLINOIS FED. AID PROJECT				