


DATE	
BY	
DESIGNED	
DRAWN	
CHECKED	
DATE	
REVISIONS	
NO.	
FINAL SURVEY	
NOTE BOOK	
TEMPLATE	
AREAS	
AREAS CHECKED	

DATE	
BY	
DESIGNED	
DRAWN	
CHECKED	
DATE	
REVISIONS	
NO.	
ORIGINAL SURVEY	
NOTE BOOK	
TEMPLATE	
AREAS	
AREAS CHECKED	

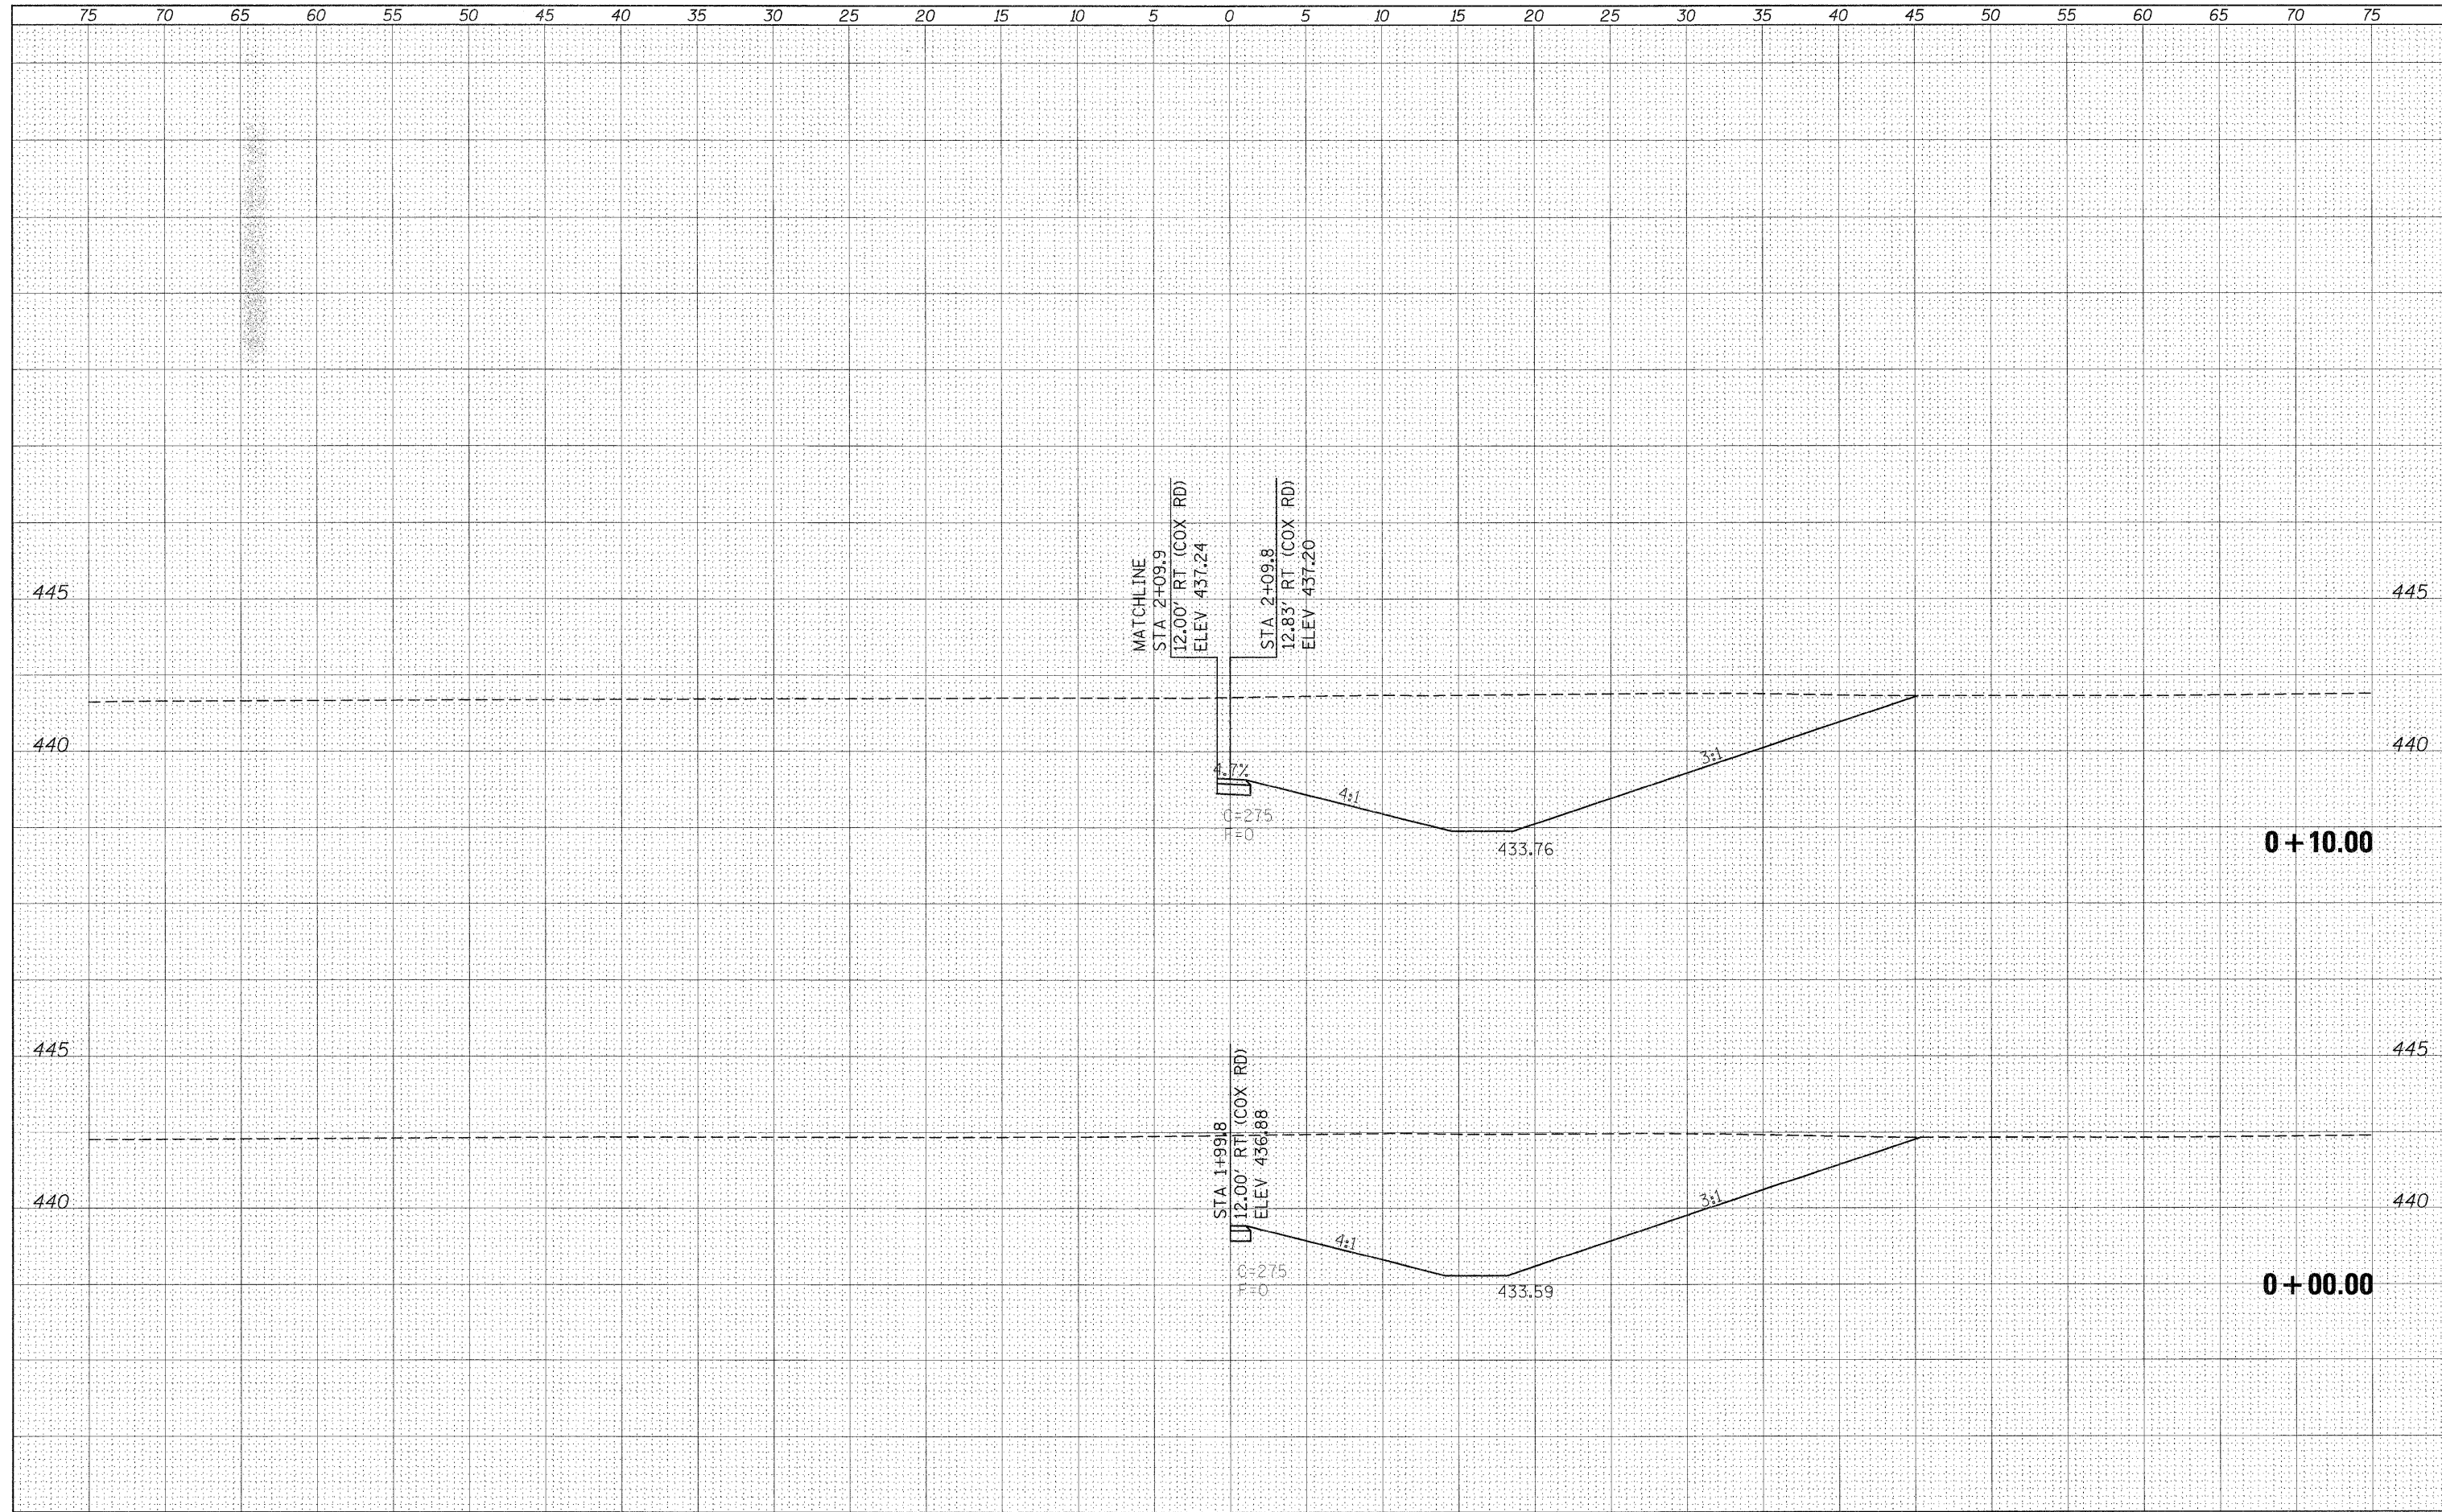

FILE NAME =	USER NAME = knightm	DESIGNED -	REVISED -	STATE OF ILLINOIS DEPARTMENT OF TRANSPORTATION	WEST QUADRANT PROPOSED FRONTAGE ROAD WEST (COX RD) CROSS SECTIONS				F.A. RTE.	SECTION	COUNTY	TOTAL SHEETS	SHEET NO.
o:\pwork\pwork\knightm\0135592\78133-sh-	oc-Fr-wquads.dgn	DRAWN -	REVISED -		331	(1-3,1-2N-1,TS-1)	WILLIAMSON	251	222				
PLOT SCALE = 5.0000' / 1" IN.	CHECKED -	REVISED -	SCALE:		SHEET NO.	OF SHEETS	STA. +00.00	TO STA. +10.00	CONTRACT NO. 78133				
PLOT DATE = 1/3/2011	DATE -	REVISED -	ILLINOIS FED. AID PROJECT										