


DATE	
BY	
FINAL SURVEY	SURVEYED
NOTE BOOK	PLOTTED
NO.	TEMPLATE
	AREAS
	CHECKED

DATE	
BY	
ORIGINAL SURVEY	SURVEYED
NOTE BOOK	PLOTTED
NO.	TEMPLATE
	AREAS
	CHECKED

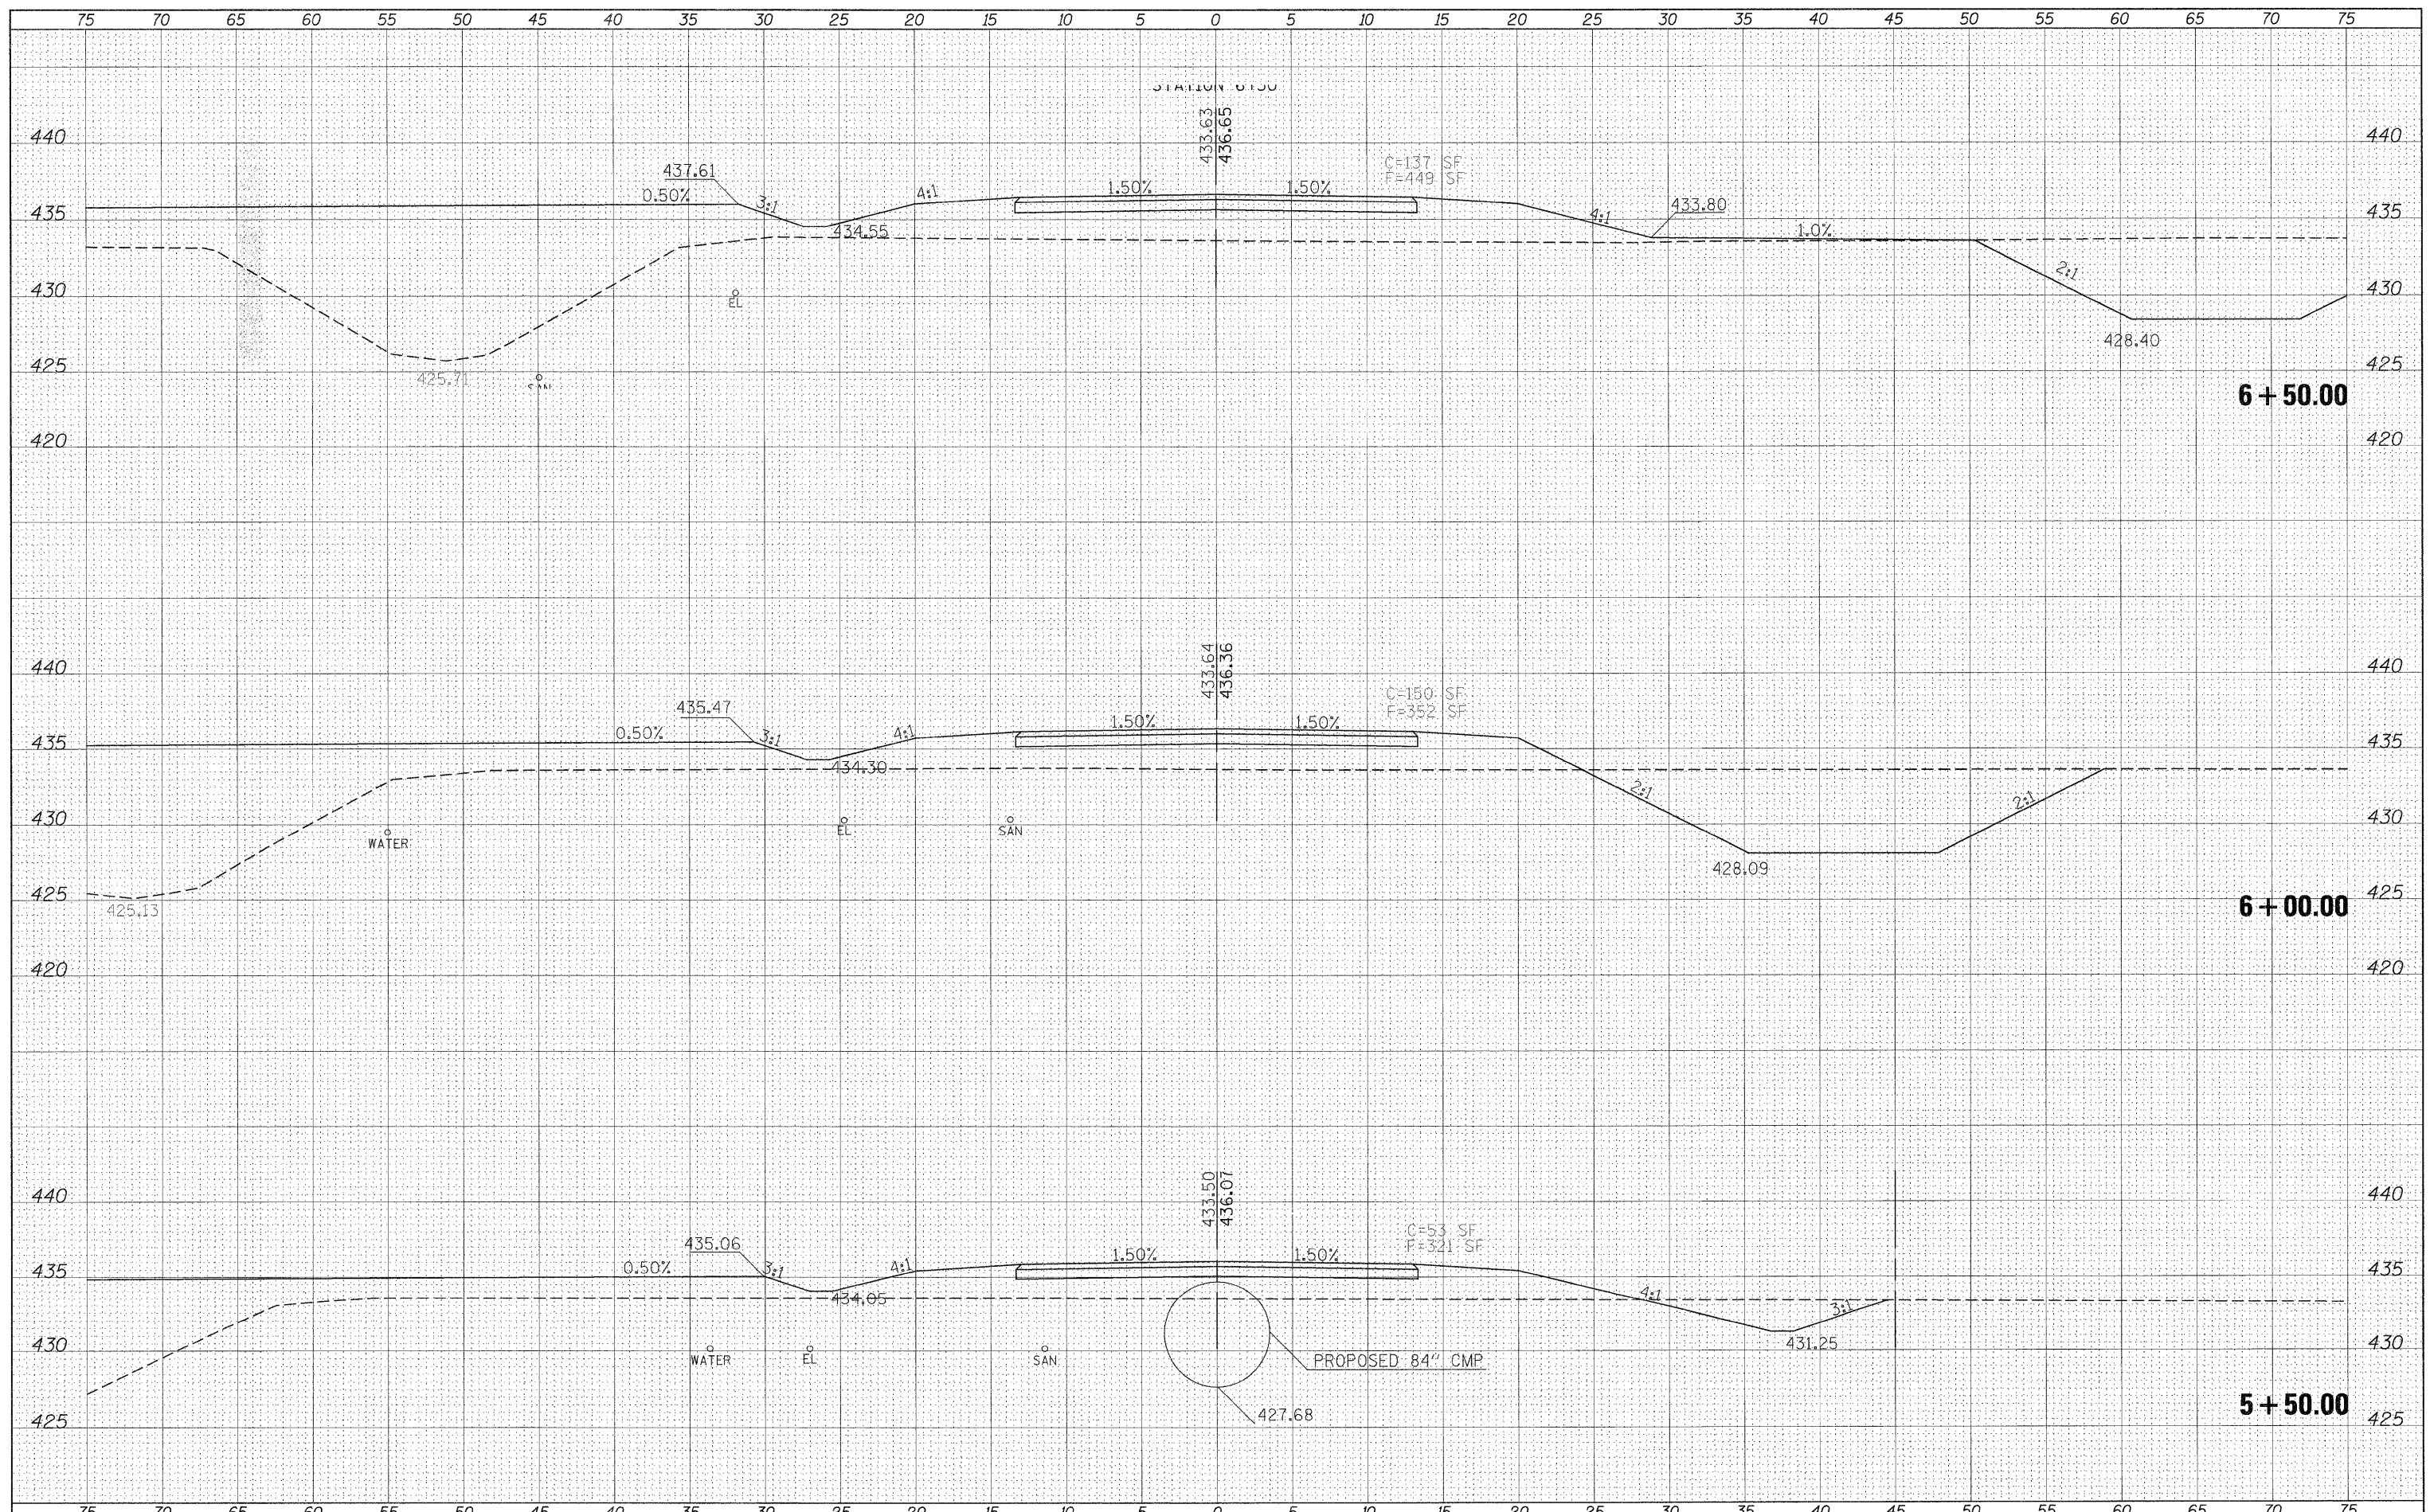

FILE NAME =	USER NAME = knightsm	DESIGNED -	REVISED -	STATE OF ILLINOIS DEPARTMENT OF TRANSPORTATION	AIRWAY DRIVE CROSS SECTIONS SCALE: SHEET NO. OF SHEETS STA. 5+50.00 TO STA. 6+50.00	F.A. RTE.	SECTION	COUNTY	TOTAL SHEETS	SHEET NO.	
at:\pw_work\pudot\knightsm\d0135592\78133-shd	en_fre.dgn	DRAWN -	REVISED -			331	(1-3,1-2)N-1,TS-1	WILLIAMSON	251	234	
	PLOT SCALE = 5,0000 "/> <td>CHECKED -</td> <td>REVISED -</td> <td colspan="6">CONTRACT NO. 78133</td>	CHECKED -	REVISED -			CONTRACT NO. 78133					
	PLOT DATE = 1/3/2011	DATE -	REVISED -			ILLINOIS FED. AID PROJECT					