


DATE	
BY	
FINAL SURVEY	
SURVEY	
PLOTTED	
TEMPLATE	
NOTE BOOK	
AREAS	
CHECKED	
NO.	

DATE	
BY	
ORIGINAL SURVEY	
SURVEY	
PLOTTED	
TEMPLATE	
NOTE BOOK	
AREAS	
CHECKED	
NO.	

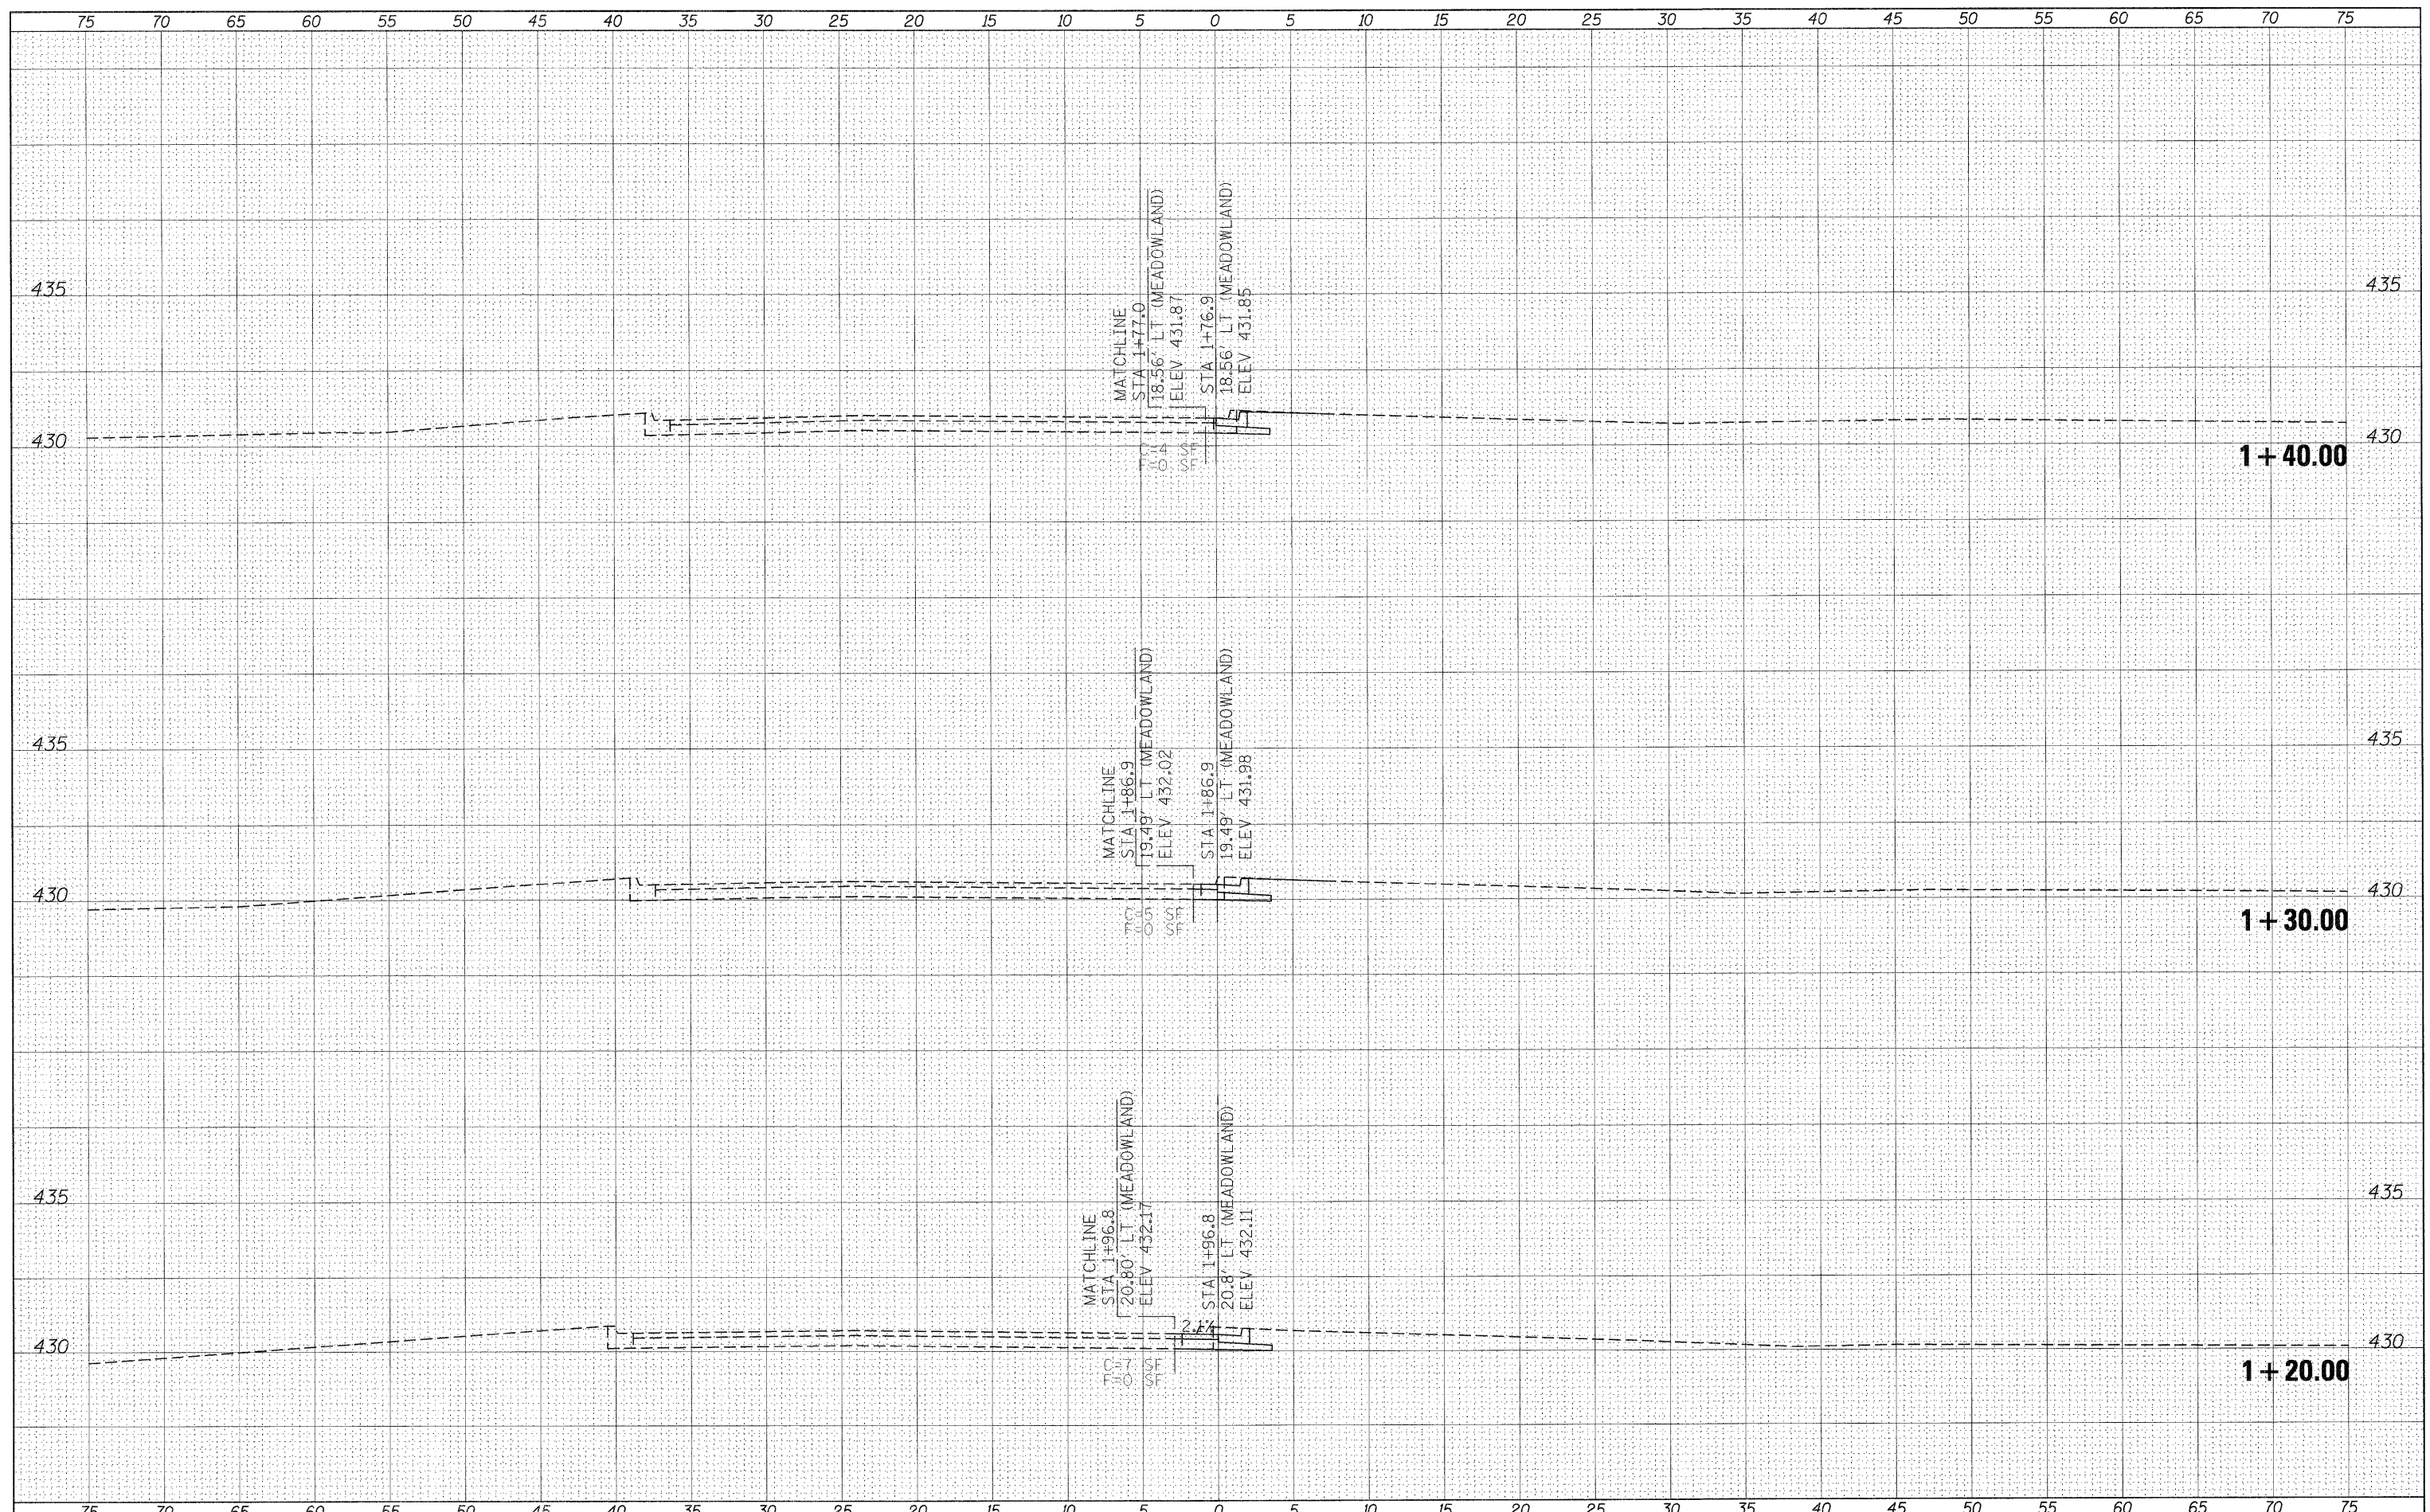

FILE NAME =	USER NAME = knightsn
ct:\px_work\pwidot\knightsn\d0135592\78133-shit-asc-frequad.dgn	DESIGNED -
	DRAWN -
	CHECKED -
	DATE -
	PLOT SCALE = 5,0000' / IN.
	PLOT DATE = 1/3/2011

DESIGNED -	REVISED -
DRAWN -	REVISED -
CHECKED -	REVISED -
DATE -	REVISED -

**STATE OF ILLINOIS  
DEPARTMENT OF TRANSPORTATION**

**EAST QUADRANT  
PROPOSED FRONTAGE ROAD (AIRWAY DR.)  
CROSS-SECTIONS**

SCALE: SHEET NO. OF SHEETS STA. 1+20.00 TO STA. 1+40.00

F.A.P. RTE.	SECTION	COUNTY	TOTAL SHEETS	SHEET NO.
331	(1-3,1-2)N-1,TS-1	WILLIAMSON	251	241
CONTRACT NO. 78133				
ILLINOIS FED. AID PROJECT				