


DATE	
BY	
FINAL SURVEY	SURVEYED
NOTE BOOK	PLOTTED
NO.	TEMPLATE
	AREAS
	CHECKED

DATE	
BY	
ORIGINAL SURVEY	SURVEYED
NOTE BOOK	PLOTTED
NO.	TEMPLATE
	AREAS
	CHECKED

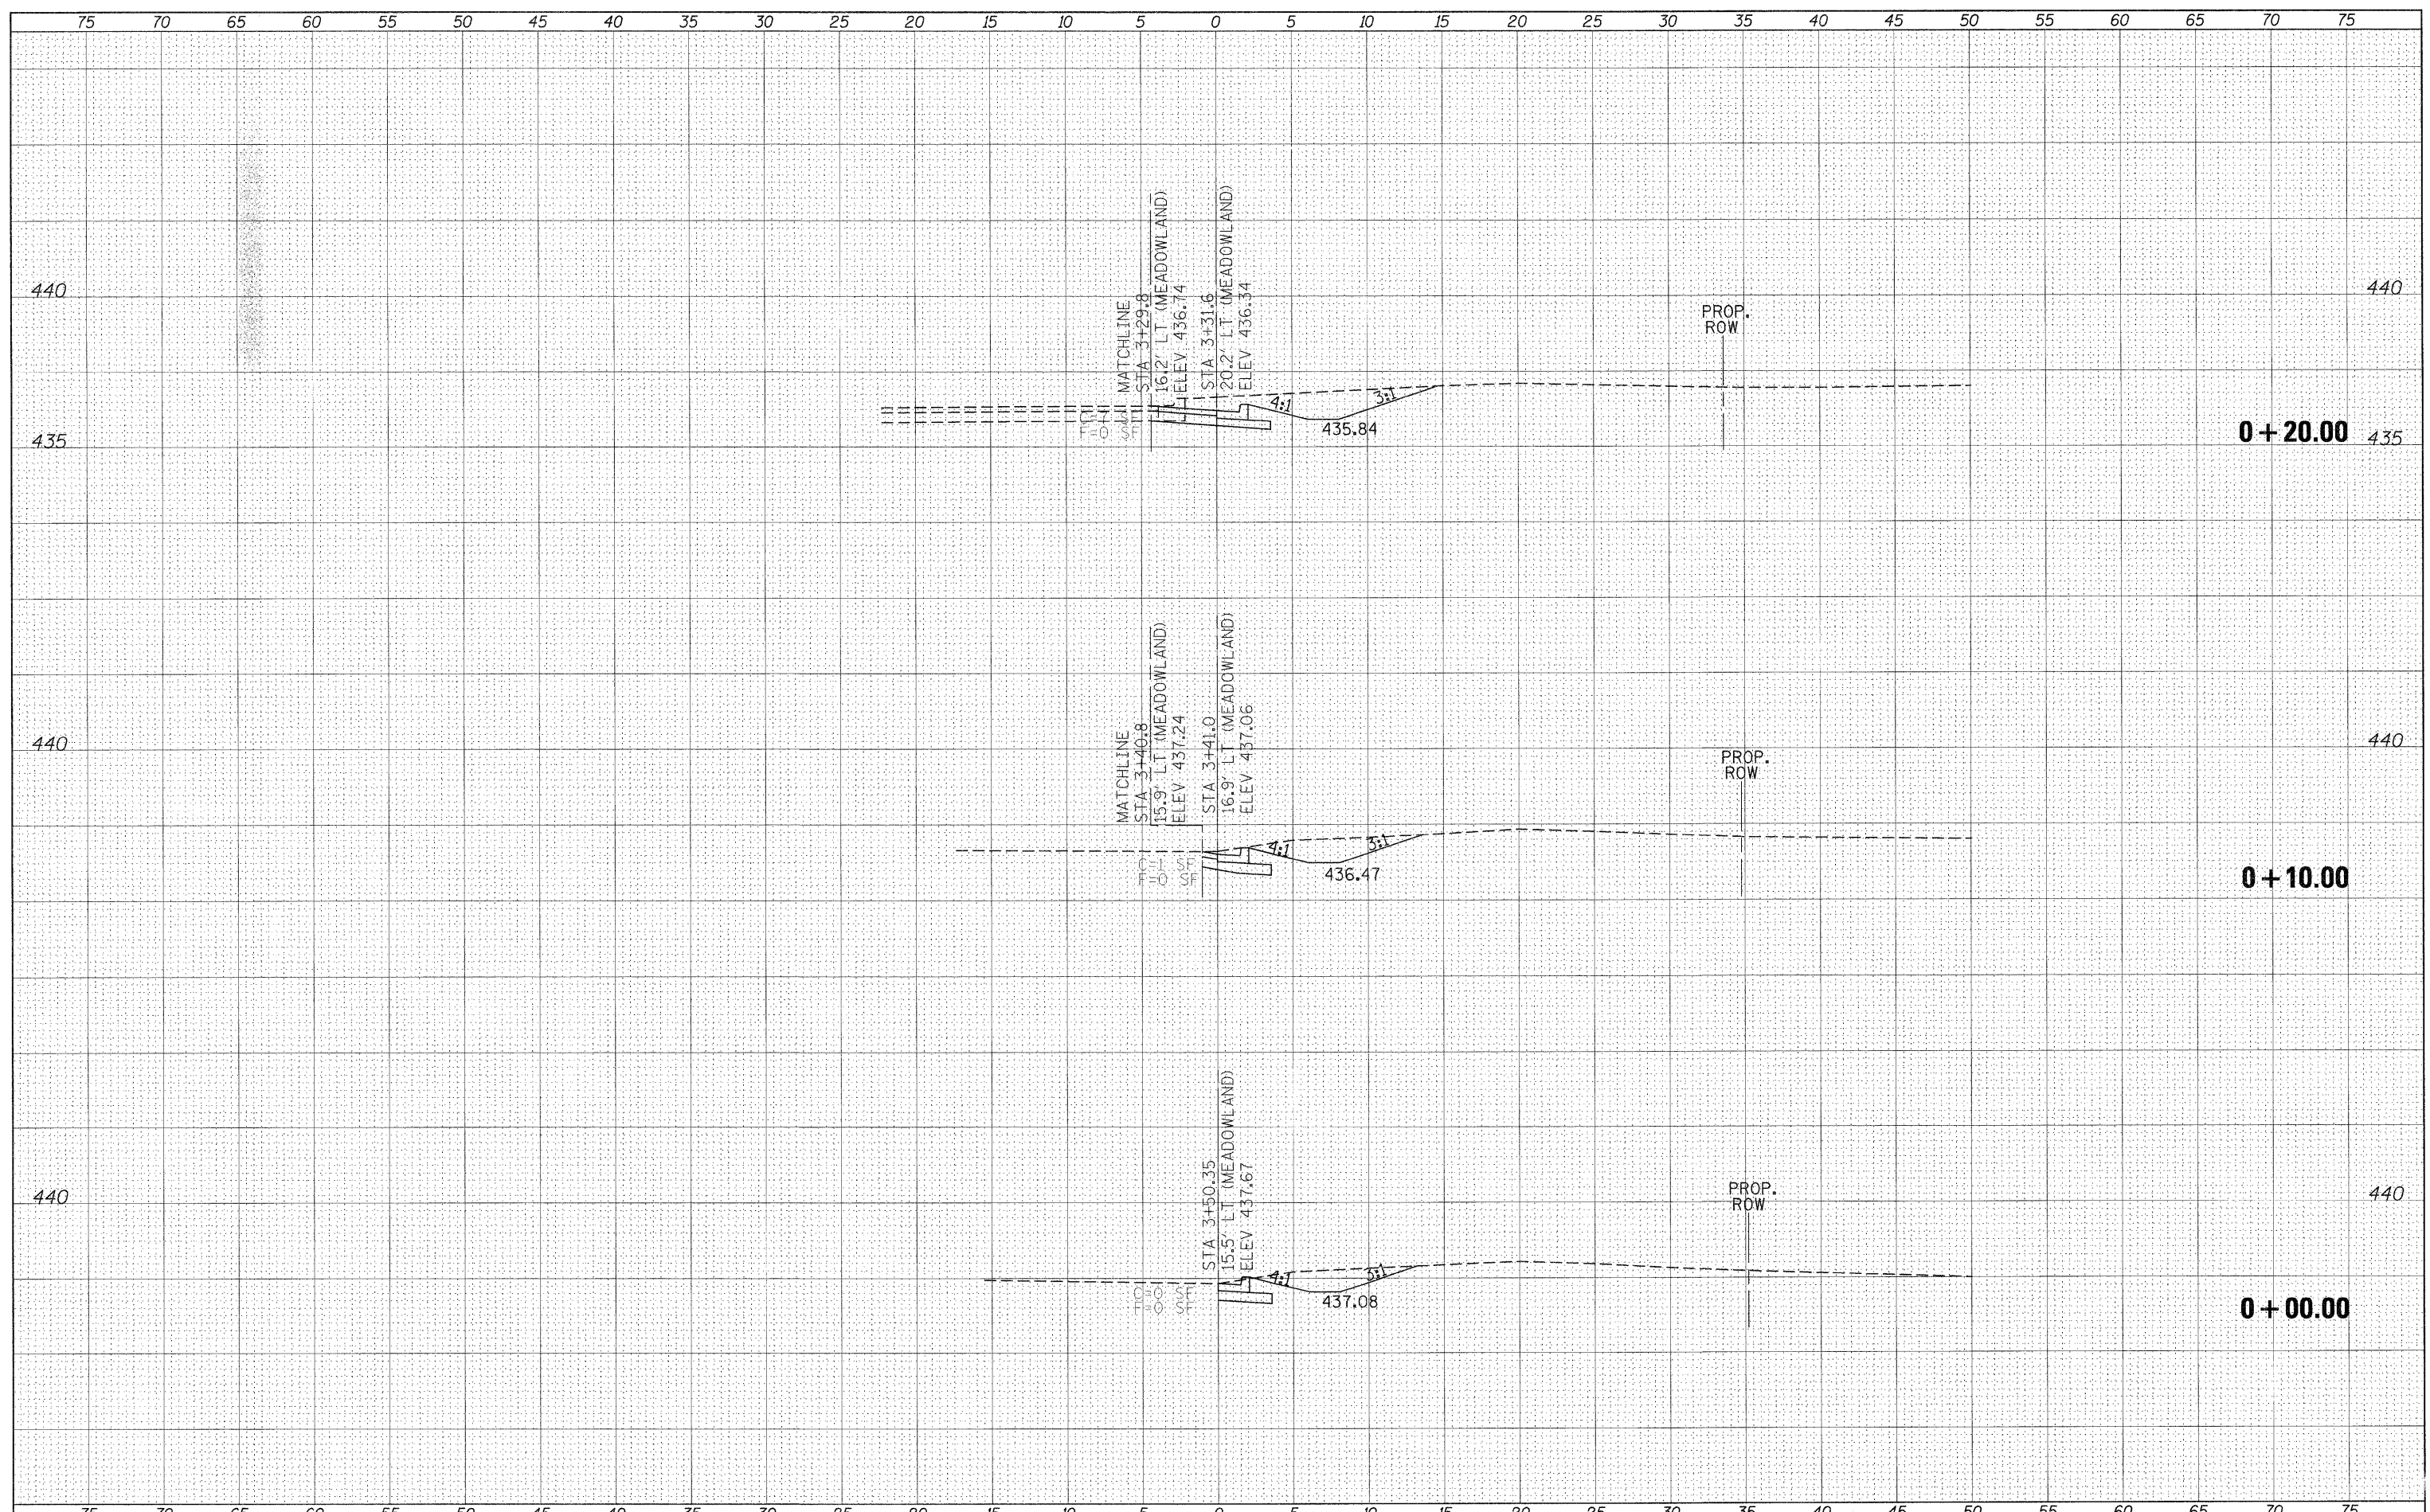

FILE NAME =	USER NAME = knightsm	DESIGNED -	REVISED -	STATE OF ILLINOIS DEPARTMENT OF TRANSPORTATION	WEST QUADRANT PROPOSED FRONTAGE ROAD (AIRWAY DR.) CROSS-SECTIONS			F.A.P. RTE.	SECTION	COUNTY	TOTAL SHEETS	SHEET NO.
o:\pwork\pwork\knightsm\0135592\78133-sht-1.dgn	sc - frquadr.dgn	DRAWN -	REVISED -		331	(1-3,1-2N-1,TS-1	WILLIAMSON	251	243			
PLOT SCALE = 5.0000' / 1" IN.	CHECKED -	REVISED -	SCALE:		SHEET NO.	OF SHEETS	STA. +00.00	TO STA. +20.00	CONTRACT NO. 78133			
PLOT DATE = 1/3/2011	DATE -	REVISED -						ILLINOIS FED. AID PROJECT				