


DATE	
BY	
FINAL SURVEY	SURVEYED
NOTE BOOK	PLOTTED
NO.	TEMPLATE
	AREAS CHECKED

DATE	
BY	
ORIGINAL SURVEY	SURVEYED
NOTE BOOK	PLOTTED
NO.	TEMPLATE
	AREAS CHECKED

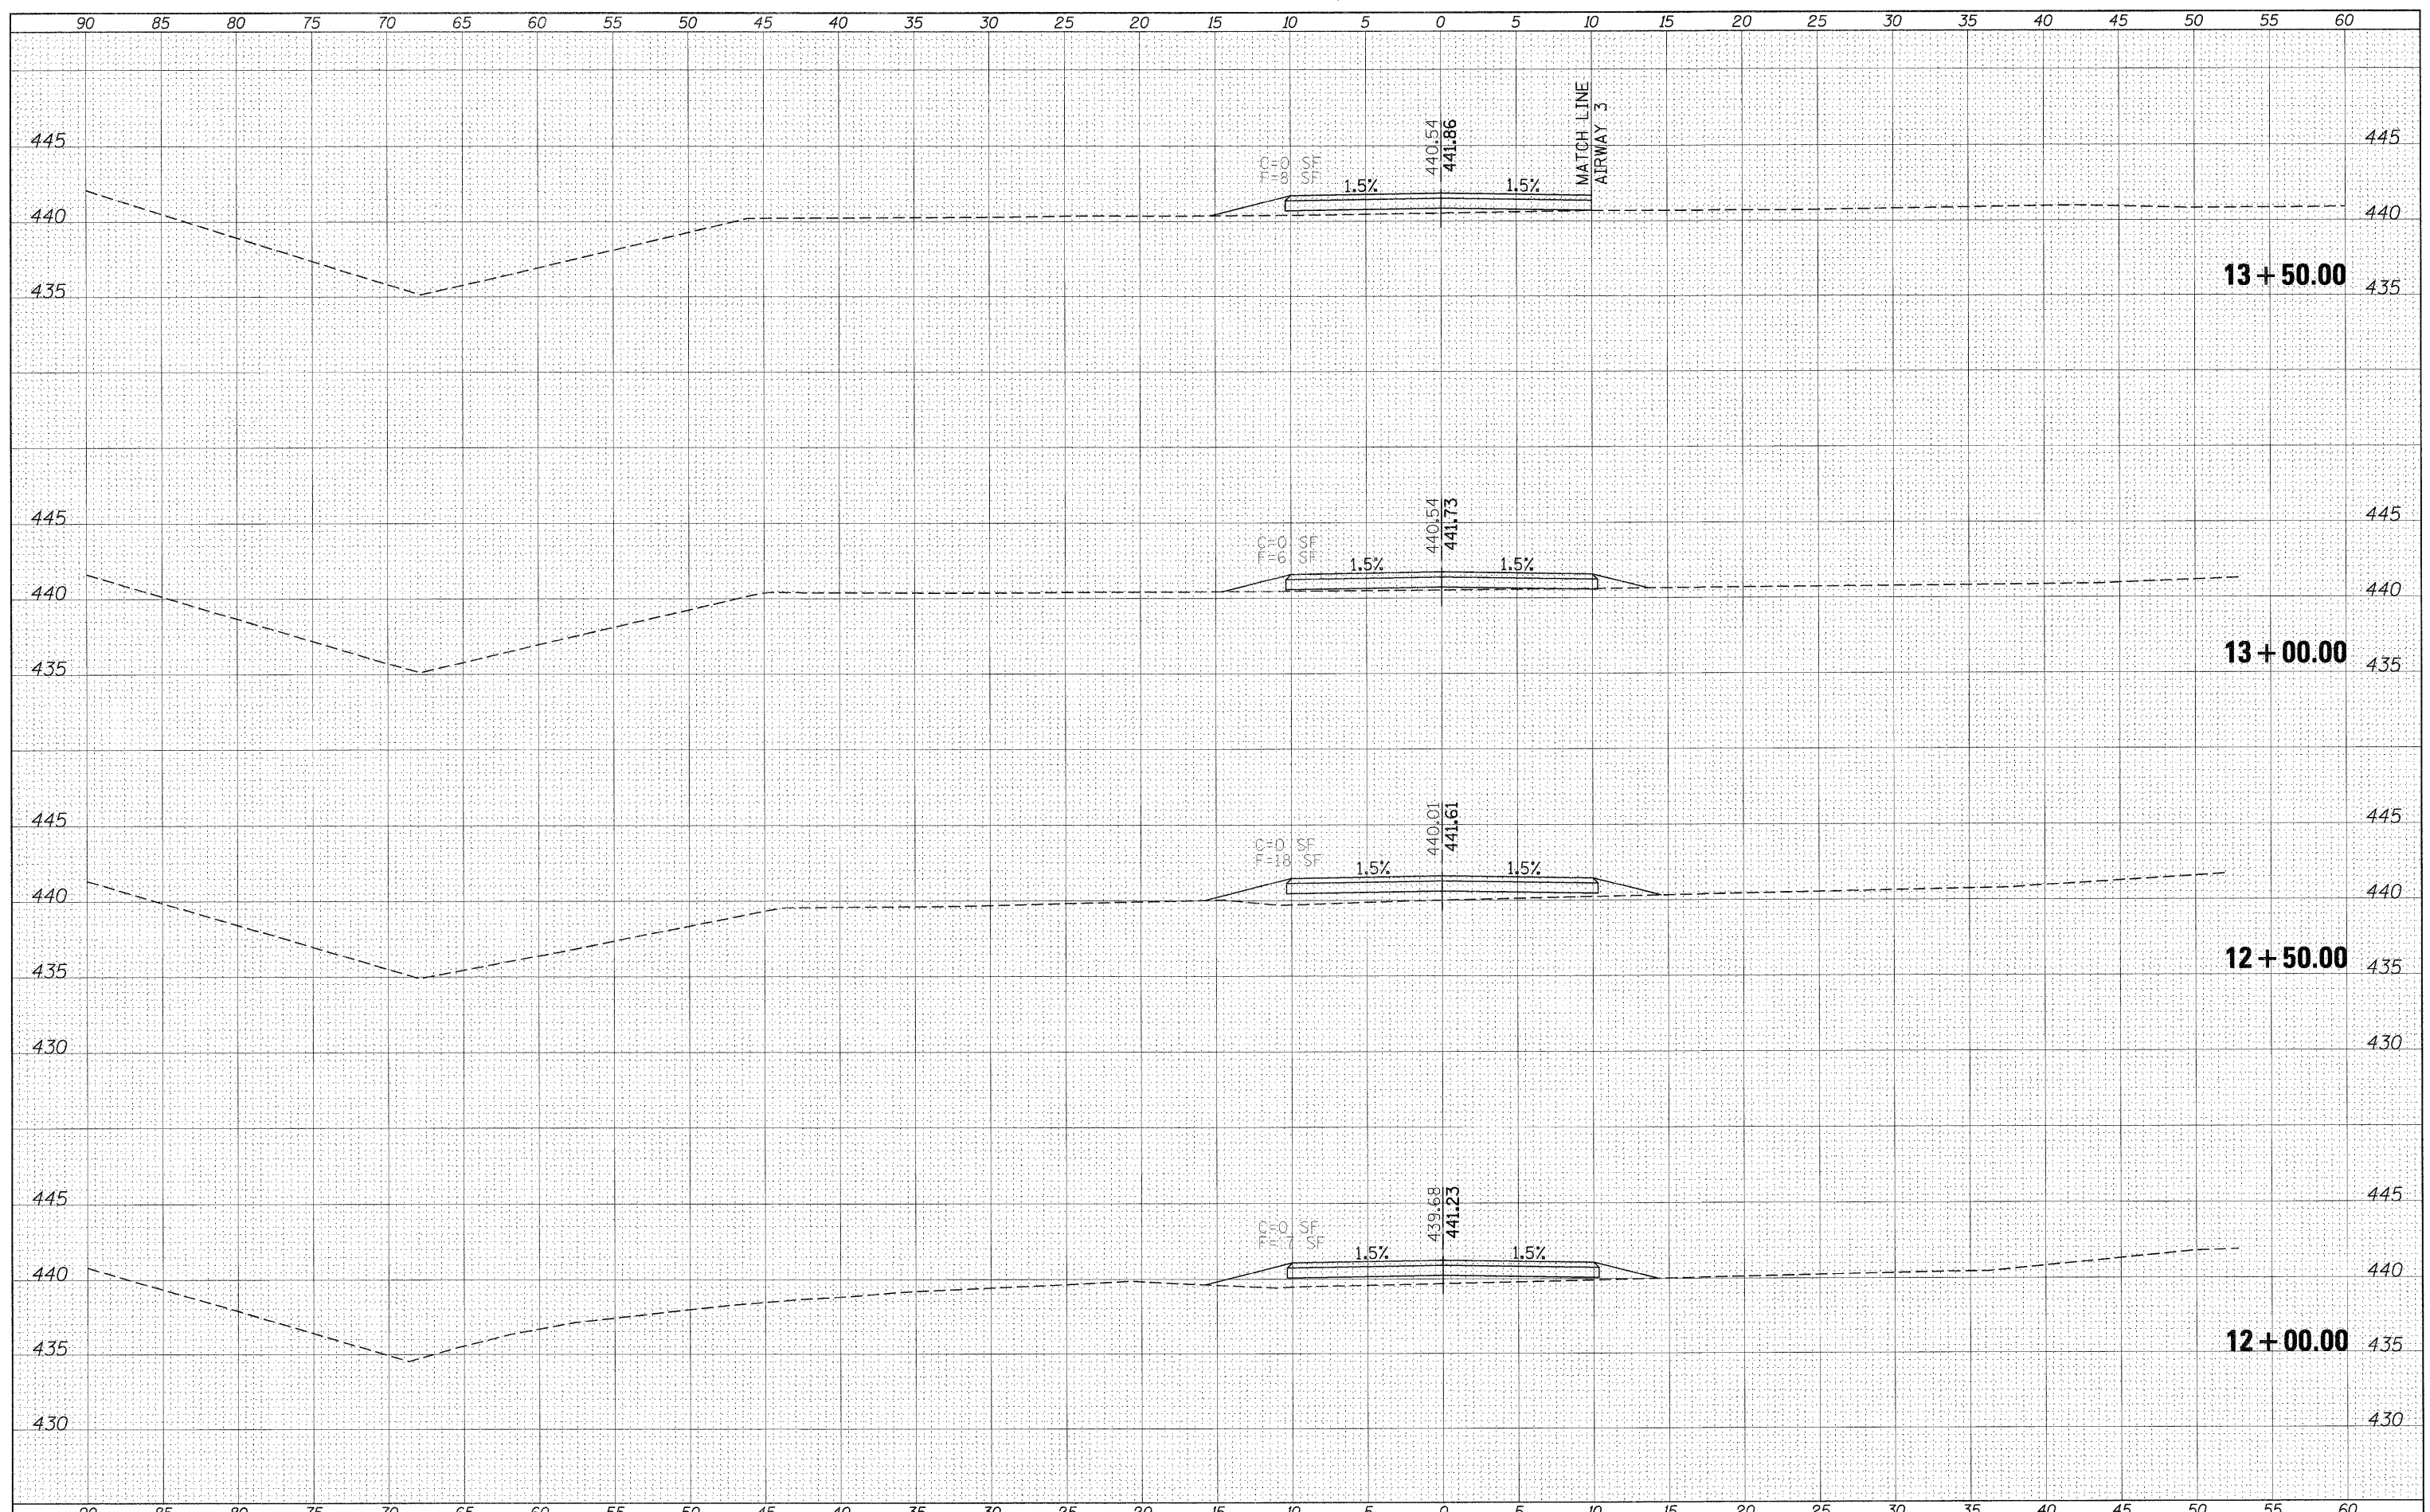

FILE NAME =	USER NAME = knightsm	DESIGNED -	REVISED -	<p align="center">STATE OF ILLINOIS DEPARTMENT OF TRANSPORTATION</p> <p align="center">PROPOSED ROAD AIRWAY 1 CROSS SECTIONS</p> <p>SCALE: 1"=5' SHEET NO. OF SHEETS STA. 12+00.00 TO STA. 13+50.00</p>	F.A. RTE.	SECTION	COUNTY	TOTAL SHEETS	SHEET NO.
o:\pwork\pwork\knightsm\0135592\78133-sht-	oc_newroad.dgn	DRAWN -	REVISED -		331	(I-3,1-2N-1,TS-1)	WILLIAMSON	251	248
	PLOT SCALE = 5,0000' / IN.	CHECKED -	REVISED -		CONTRACT NO. 78133				
	PLOT DATE = 1/3/2011	DATE -	REVISED -		ILLINOIS FED. AID PROJECT				