


BY	DATE
FINAL SURVEY	SURVEYED
NOTE BOOK	PLOTTED
NO.	TEMPLATE
	AREAS CHECKED

BY	DATE
ORIGINAL SURVEY	SURVEYED
NOTE BOOK	PLOTTED
NO.	TEMPLATE
	AREAS CHECKED

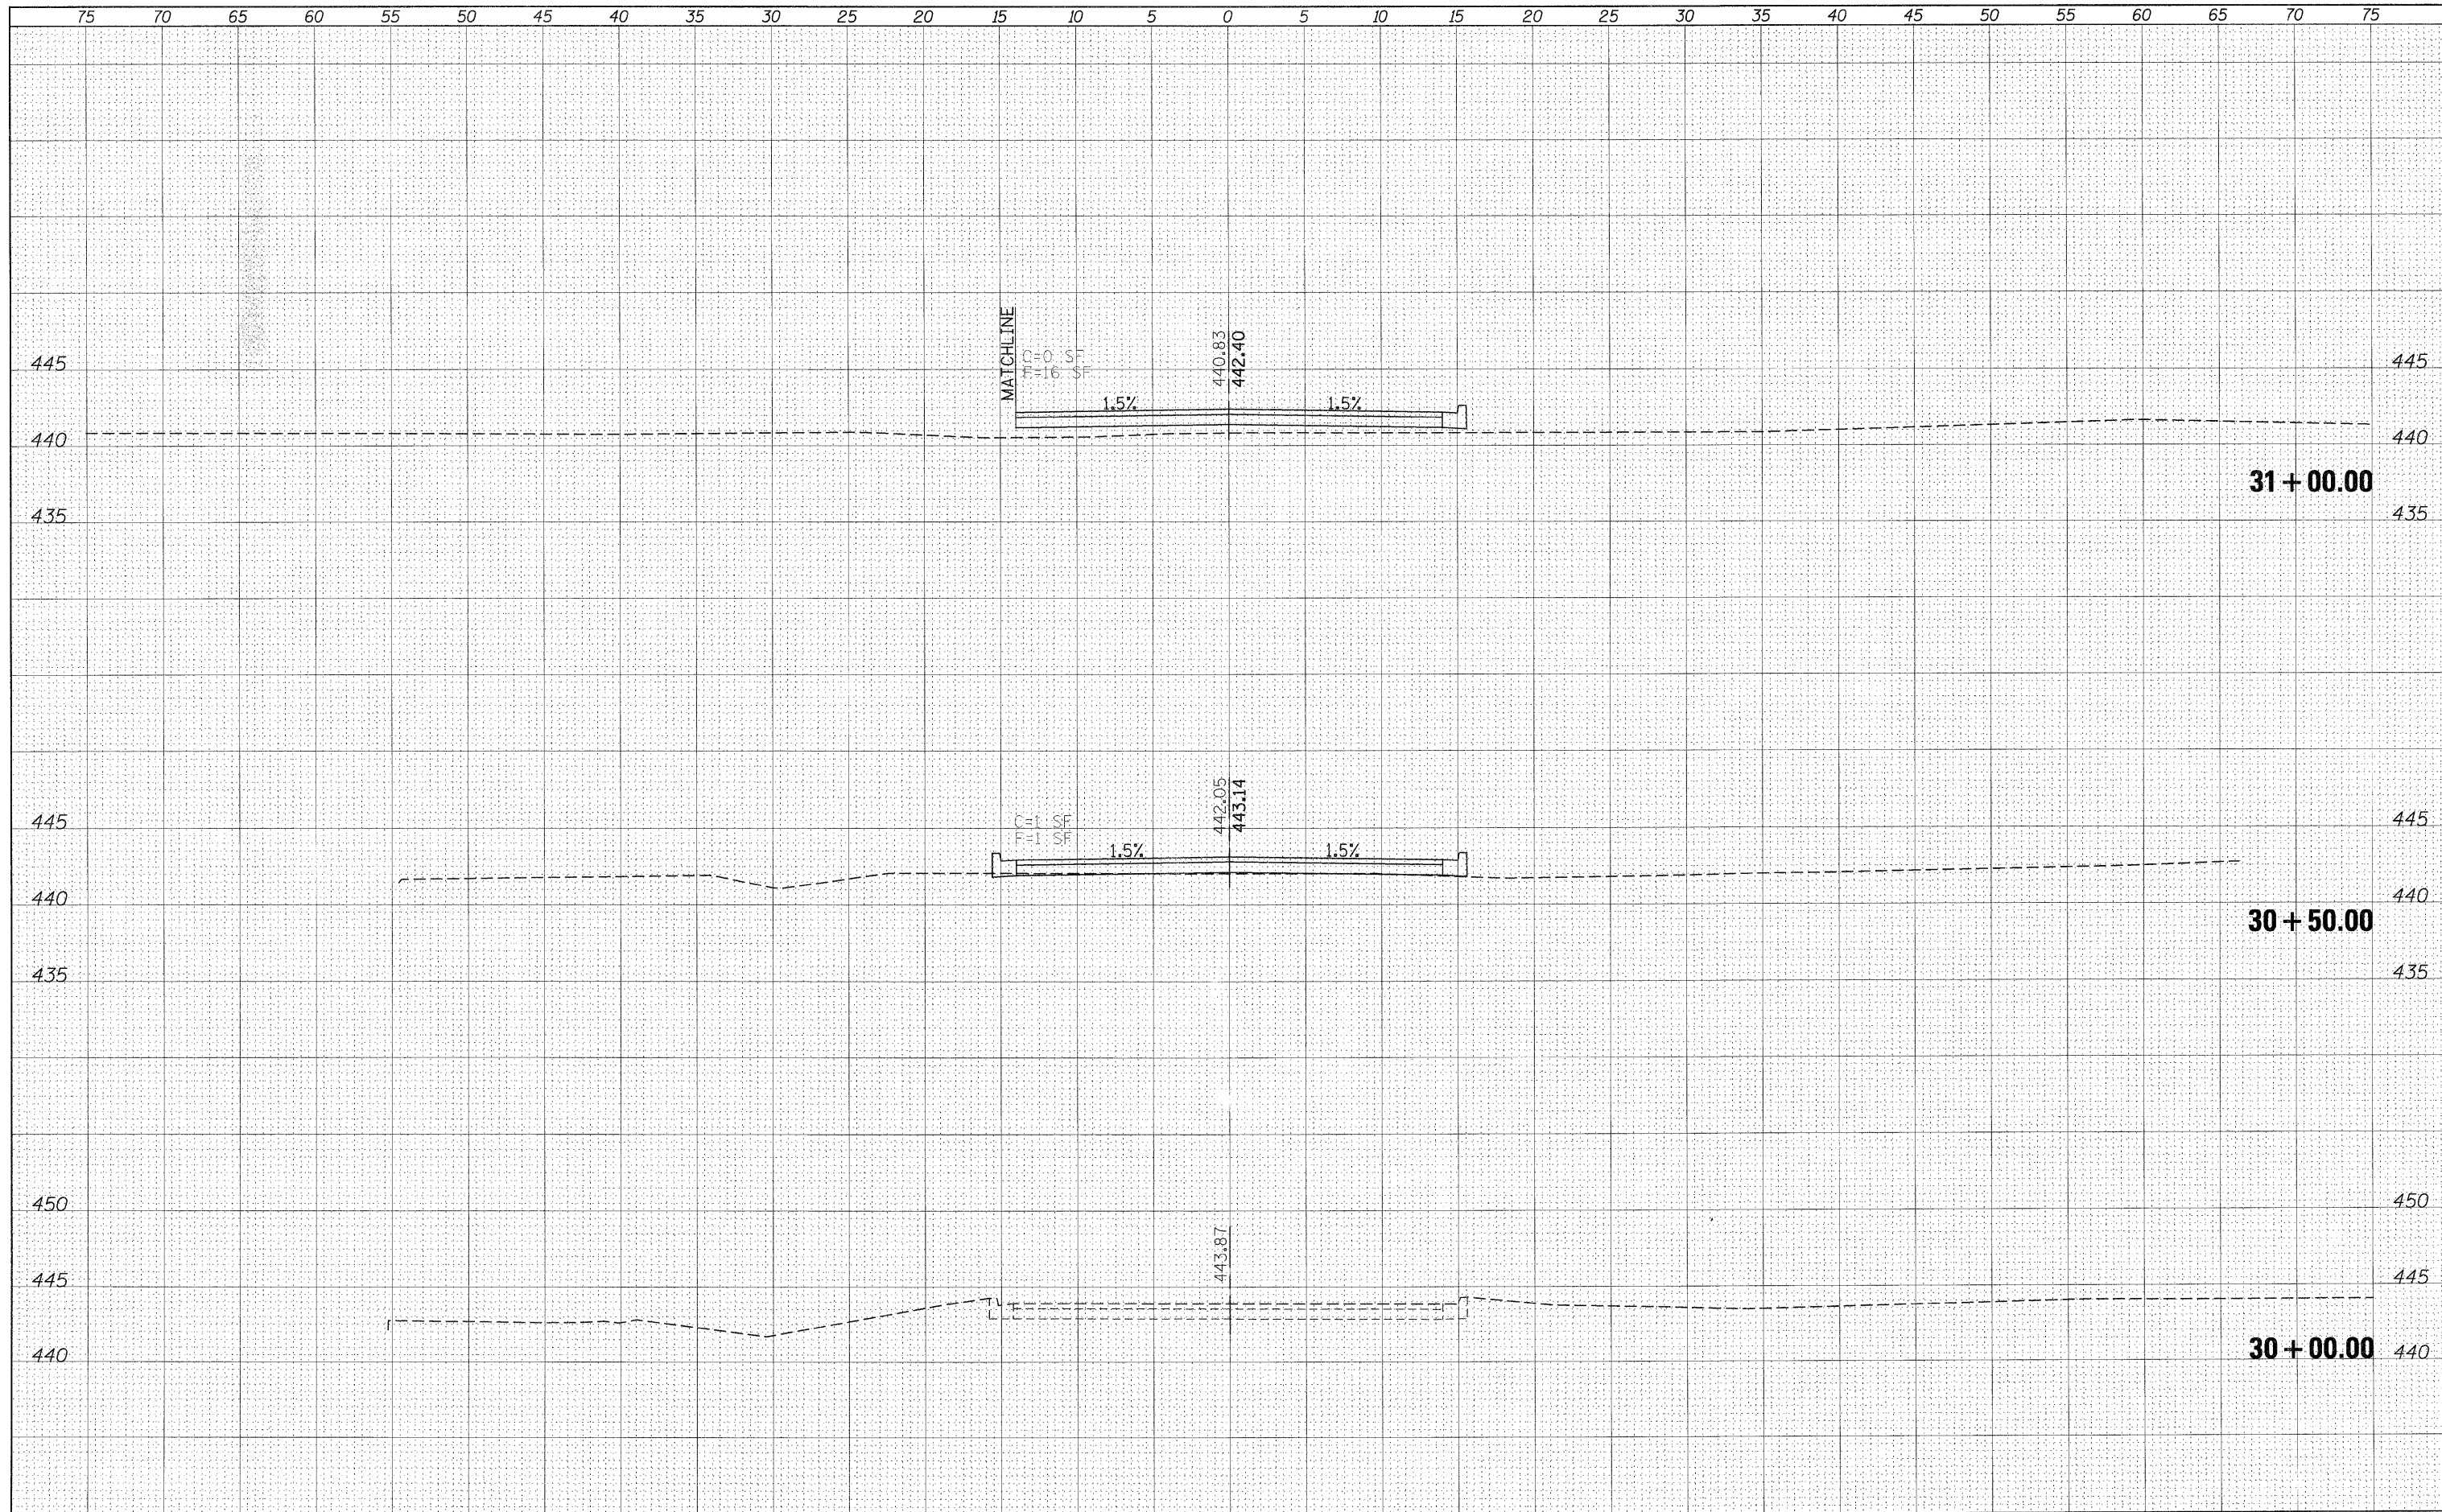

FILE NAME =	USER NAME = knightsm	DESIGNED -	REVISED -	STATE OF ILLINOIS DEPARTMENT OF TRANSPORTATION	PROPOSED ROAD AIRWAY 3 CROSS SECTIONS			F.A. RTE.	SECTION	COUNTY	TOTAL SHEETS	SHEET NO.
c:\pwork\pwork\knightsm\d0135592\78133-sht-30.dwg		DRAWN -	REVISED -		331	(I-3, I-2)N-1, TS-1	WILLIAMSON	251	251			
PLOT SCALE = 5.0000' / IN.		CHECKED -	REVISED -		CONTRACT NO. 78133			ILLINOIS FED. AID PROJECT				
PLOT DATE = 1/3/2011		DATE -	REVISED -		SCALE: 1"=5'	SHEET NO.	OF SHEETS	STA. 30+00.00	TO STA. 31+00.00			