


TRAFFIC CONTROL & PROTECTION, STANDARD 701402
(SOUTHBOUND LANES)

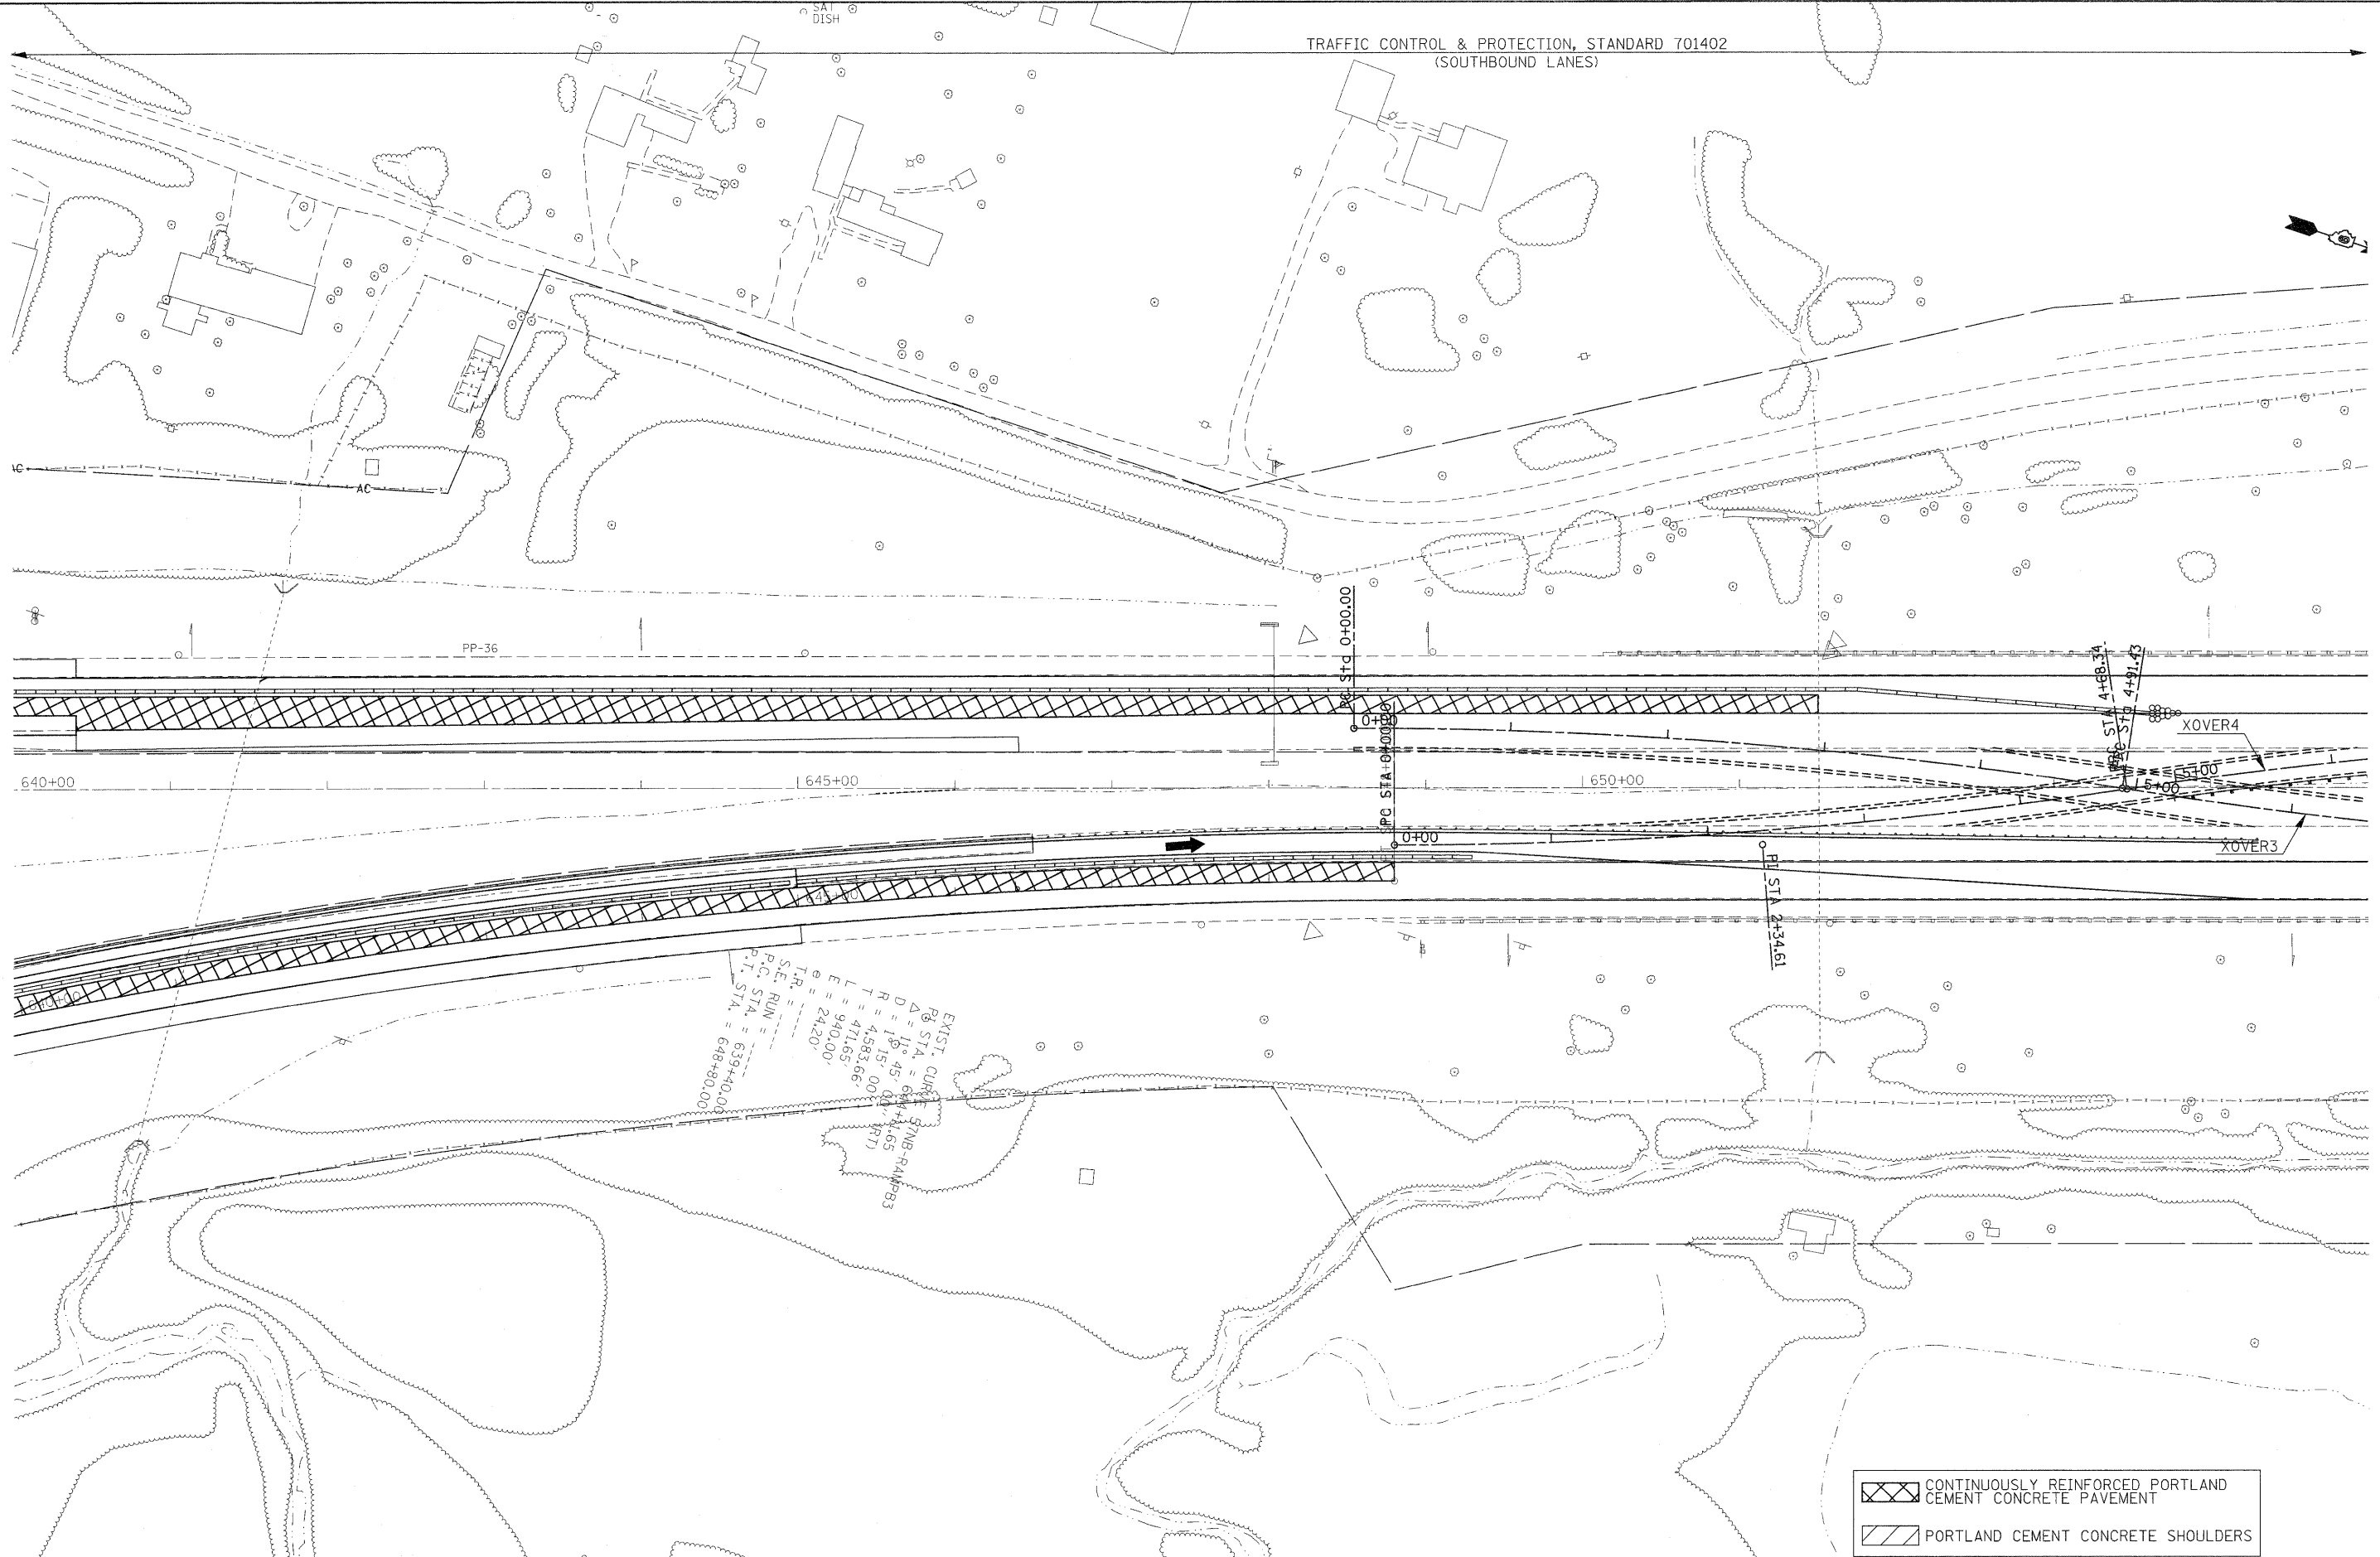

CONTINUOUSLY REINFORCED PORTLAND CEMENT CONCRETE PAVEMENT
 PORTLAND CEMENT CONCRETE SHOULDERS

FILE NAME = c:\pwwork\pwwork\rollavr\0169788\78172	USER NAME = rollavr eht-stg3.dgn	DESIGNED -	REVISED -	STATE OF ILLINOIS DEPARTMENT OF TRANSPORTATION	STAGING / MAINTENANCE OF TRAFFIC STAGE 4		F.A.I. RTE. 57	SECTION .	COUNTY Jefferson	TOTAL SHEETS 422	SHEET NO. 97
PLOT SCALE = 50,0000' / IN.	PLOT DATE = 2/22/2011	DRAWN -	REVISED -		SCALE: 50	SHEET NO. 2 OF 6 SHEETS	STA.	TO STA.	CONTRACT NO. 78172		ILLINOIS FED. AID PROJECT
CHECKED -	DATE -	REVISOR -	REVISOR -								