



PLAN	SUBMITTED	BY	DATE
	PLOTTED		
	NOTED		
	FILED		
	NO. _____		

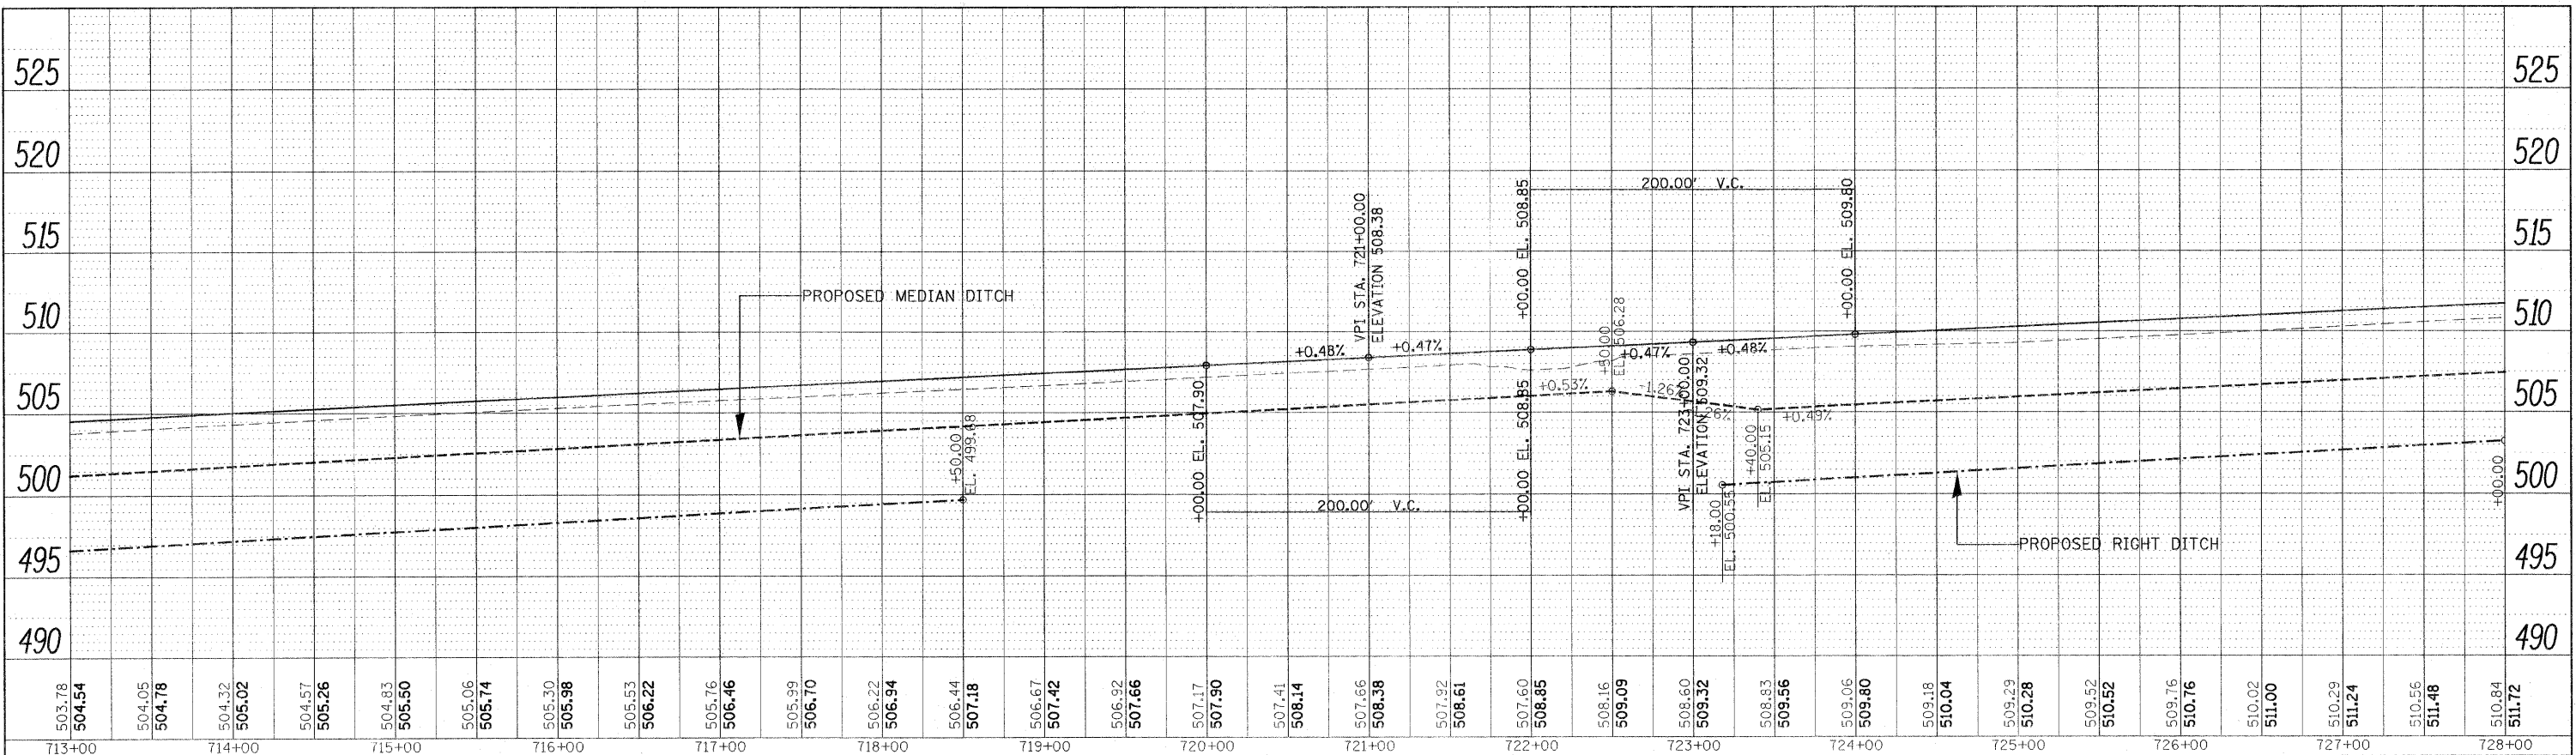

I-57 NB LANES  
I-57 SB LANES

PROFILE	DESIGNED	BY	DATE
	PLOTTED		
	GRADES CHECKED		
	STRUCTURE NOTATIONS CHECKED		
	NO. _____		

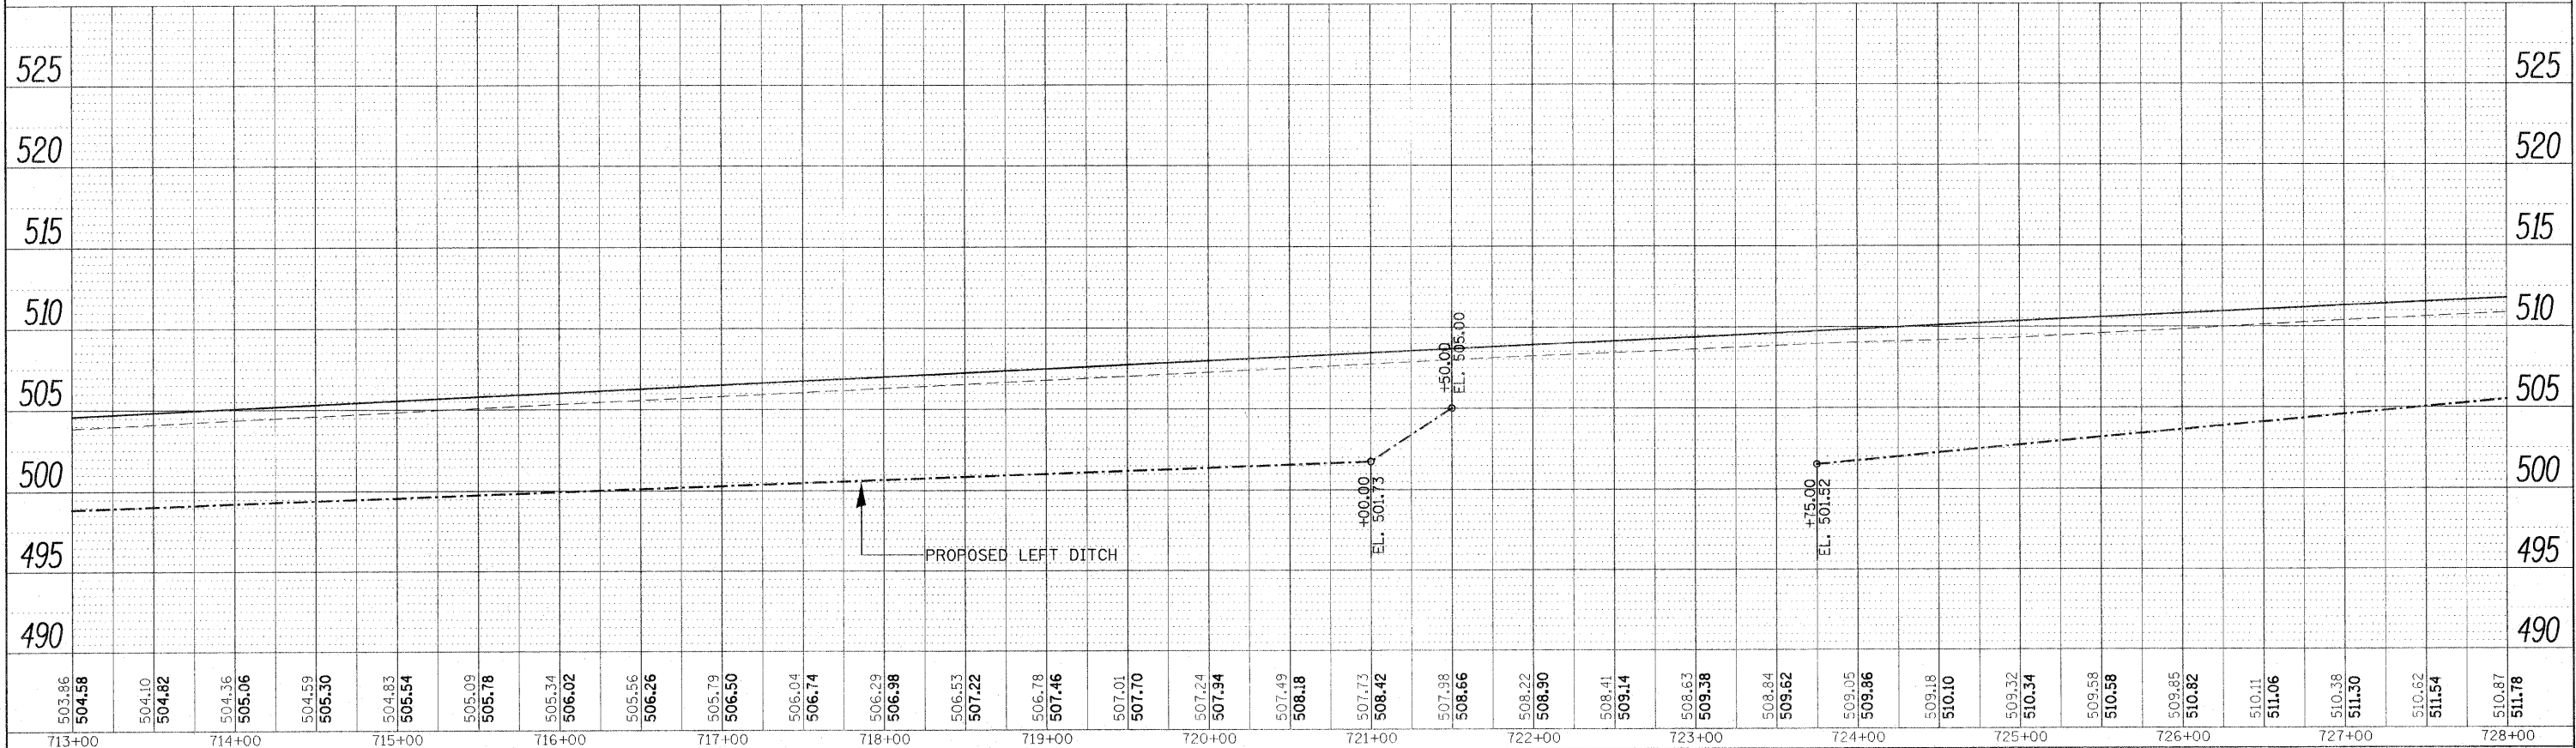

STATE OF ILLINOIS  
DEPARTMENT OF TRANSPORTATION

PROFILE I 57

FILE NAME =	USER NAME = #USER#	DESIGNED -	REVISED -	SCALE: SHEET NO. OF SHEETS STA. TO STA.	F.A.I. RTE. 57 SECTION * COUNTY Jefferson CONTRACT NO. 78172	TOTAL SHEETS 422 SHEET NO. 124
*FILE#	PLOT SCALE = #SCALE#	DRAWN -	REVISED -			
	PLOT DATE = #DATE#	CHECKED -	REVISED -			
		DATE -	REVISED -			