



PLAN	SURVEYED	BY	DATE
NOTE BOOK NO.	PLOTTED		
	GRADES CHECKED		
	STRUCTURE NOTATIONS CHECKED		
	CADD FILE NAME		

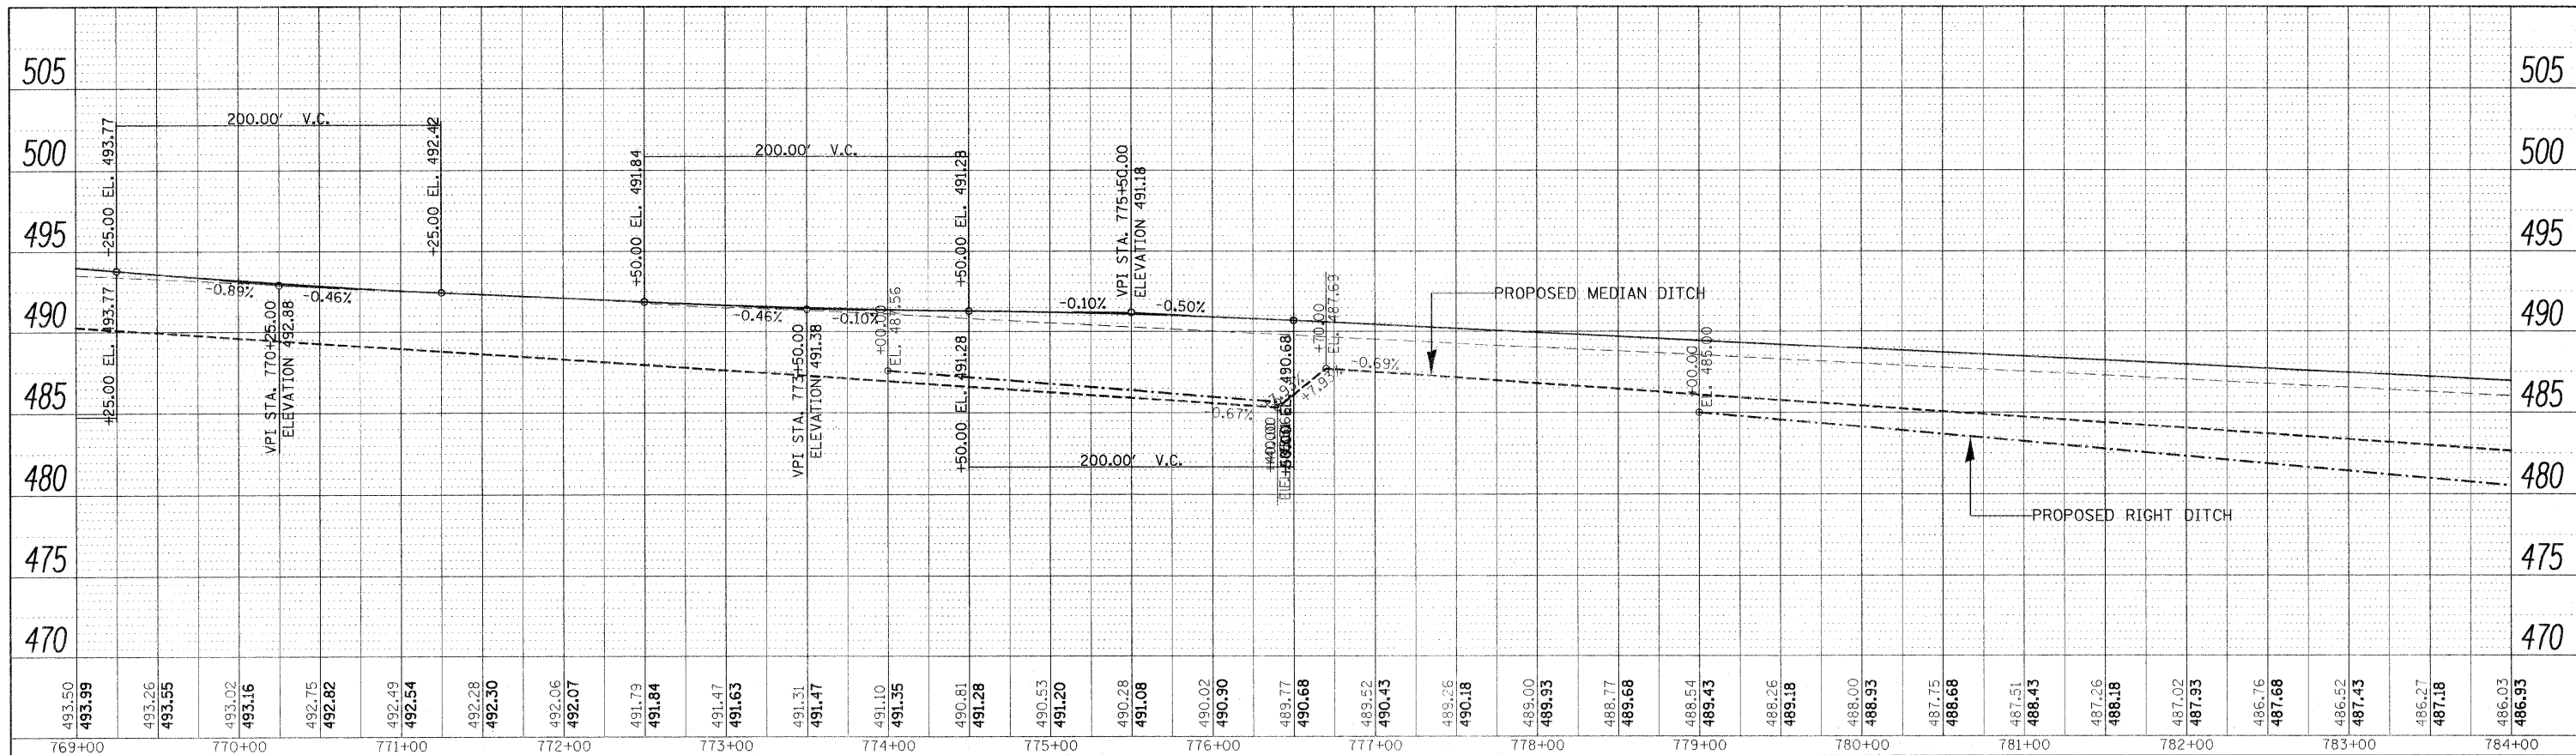

I-57 NB LANES
I-57 SB LANES

PROFILE	SURVEYED	BY	DATE
NOTE BOOK NO.	PLOTTED		
	GRADES CHECKED		
	STRUCTURE NOTATIONS CHECKED		
	CADD FILE NAME		

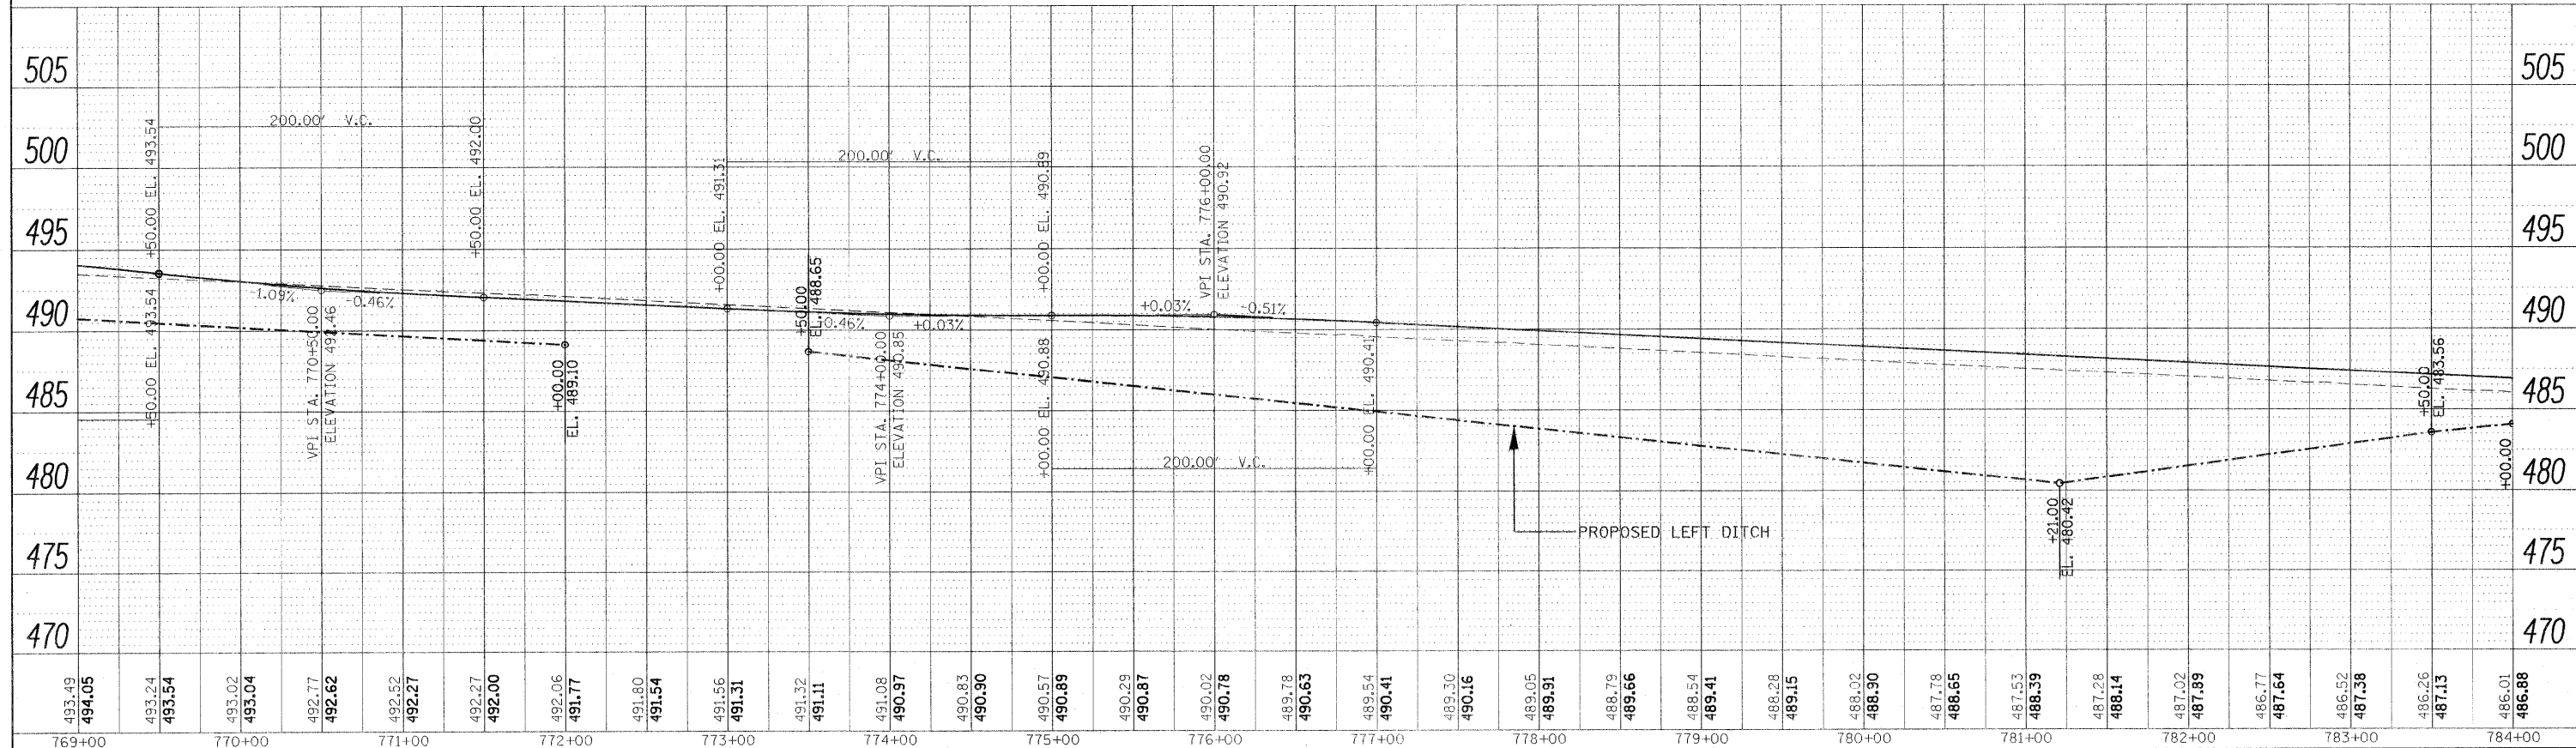

STATE OF ILLINOIS
DEPARTMENT OF TRANSPORTATION

PROFILE I 57

FILE NAME =
#FILE#

USER NAME = #USER#	DESIGNED -
	DRAWN -
PLOT SCALE = #SCALE#	CHECKED -
PLOT DATE = #DATE#	DATE -

REVISED -
REVISED -
REVISED -
REVISED -

SCALE:	SHEET NO.	OF	SHEETS	STA.	TO STA.
--------	-----------	----	--------	------	---------

F.A.I. RTE. 57	SECTION *	COUNTY Jefferson	TOTAL SHEETS 422	SHEET NO. 128
CONTRACT NO. 78172				
ILLINOIS FED. AID PROJECT				