



PLAN	SUBMITTED	BY	DATE
NO.	NO.		
NOTE BOOK	ALIGNED		
	CHECKED		
	CADD FILE NAME		

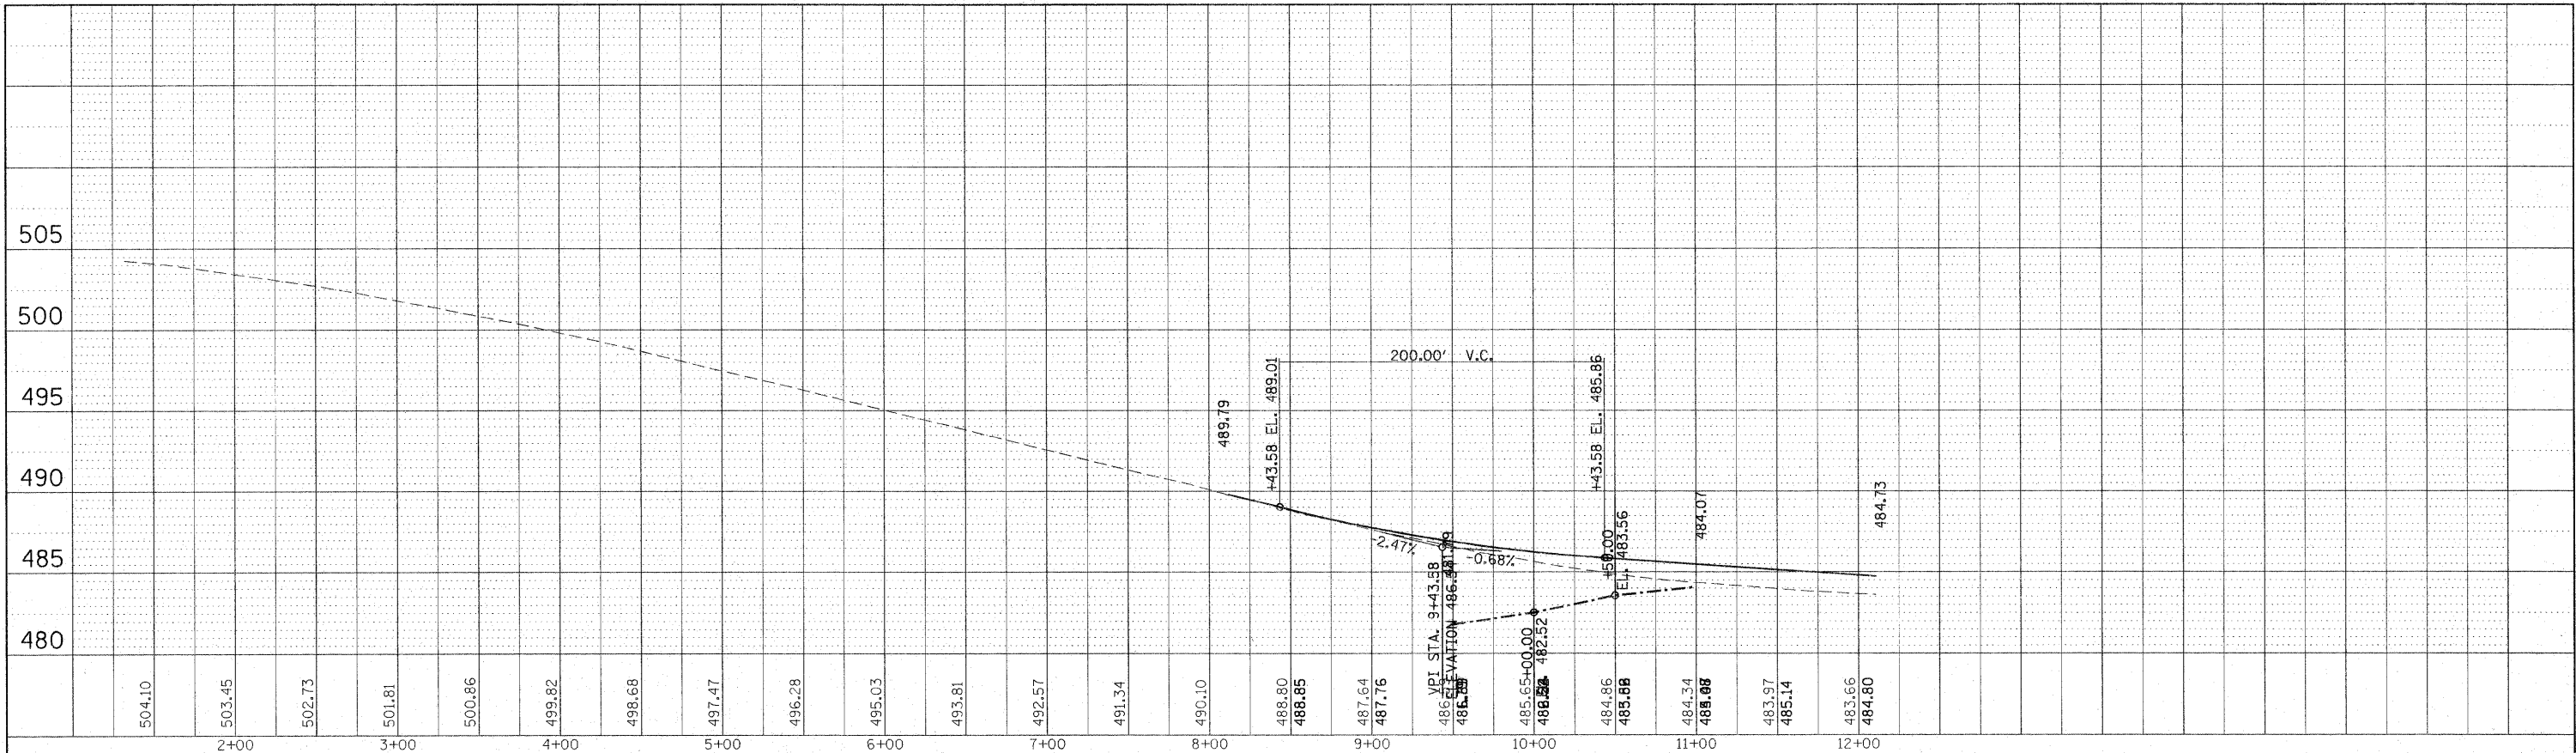

IL 15 RAMP A
IL 15 RAMP B

PROFILE	SUBMITTED	BY	DATE
NO.	NO.		
NOTE BOOK	GRADES CHECKED		
	PLOTTED		
	STRUCTURE NOTATIONS CHK'D		

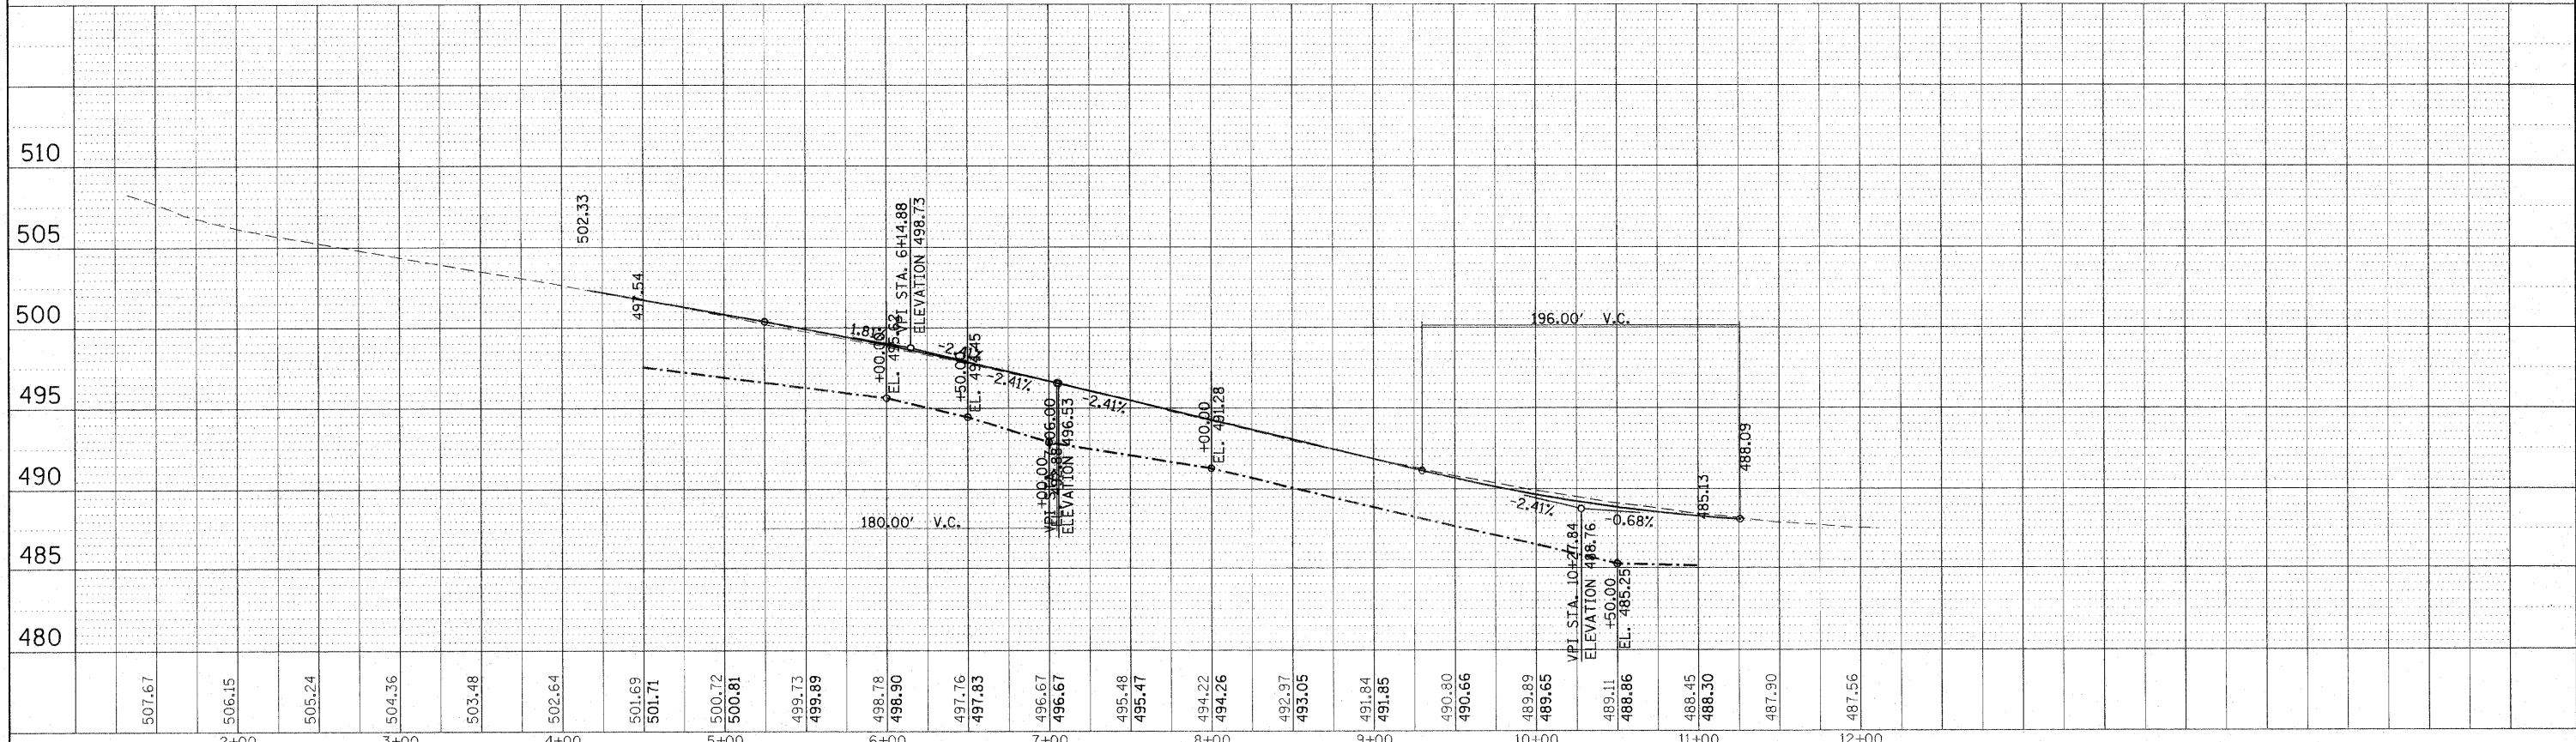

STATE OF ILLINOIS
DEPARTMENT OF TRANSPORTATION

PROFILE IL 15 INTERCHANGE
RAMPS A & B

FILE NAME =
c:\pw_work\pwsdot\collem\02169788\78172-st-pr-f-15.dgn

USER NAME = collem	DESIGNED -	REVISED -
PLOT SCALE = 50.0000' / IN.	DRAWN -	REVISED -
PLOT DATE = 2/3/2011	CHECKED -	REVISED -
	DATE -	REVISED -

SCALE:	SHEET NO.	OF	SHEETS	STA.	TO STA.
--------	-----------	----	--------	------	---------

F.A.I. RTE. 57	SECTION *	COUNTY Jefferson	TOTAL SHEETS 422	SHEET NO. 135
ILLINOIS FED. AID PROJECT			CONTRACT NO. 78172	