



PLAN	SURVEYED	BY	DATE
	PLOTTED		
	GRADES CHECKED		
	STRUCTURE NOTATIONS		
	NOTE BOOK NO.		
	CADD FILE NAME		

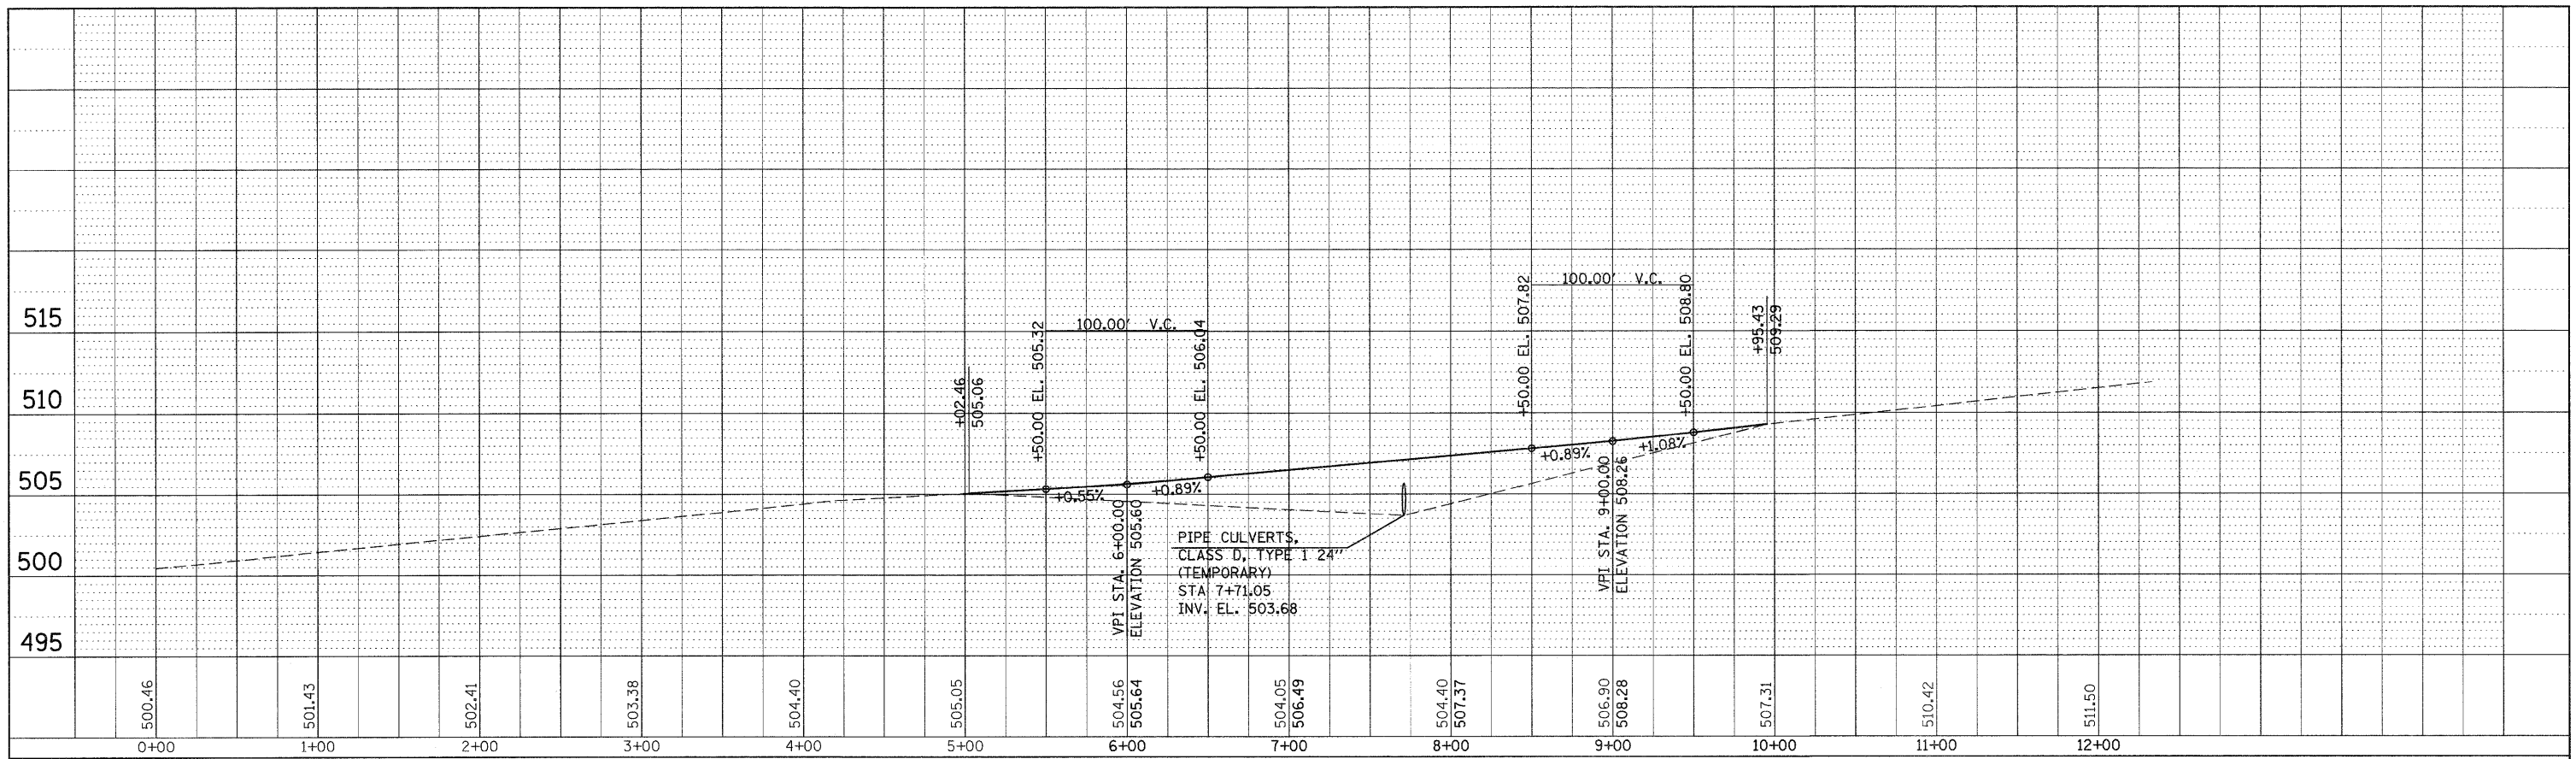

IL 15 EXIT CROSSOVER FOR I-57 NB - STAGE 2 (XOVER 5)
 IL 15 EXIT CROSSOVER FOR I-57 NB - STAGE 2A (XOVER 6)

PROFILE	SURVEYED	BY	DATE
	PLOTTED		
	GRADES CHECKED		
	STRUCTURE NOTATIONS		
	NOTE BOOK NO.		
	CADD FILE NAME		

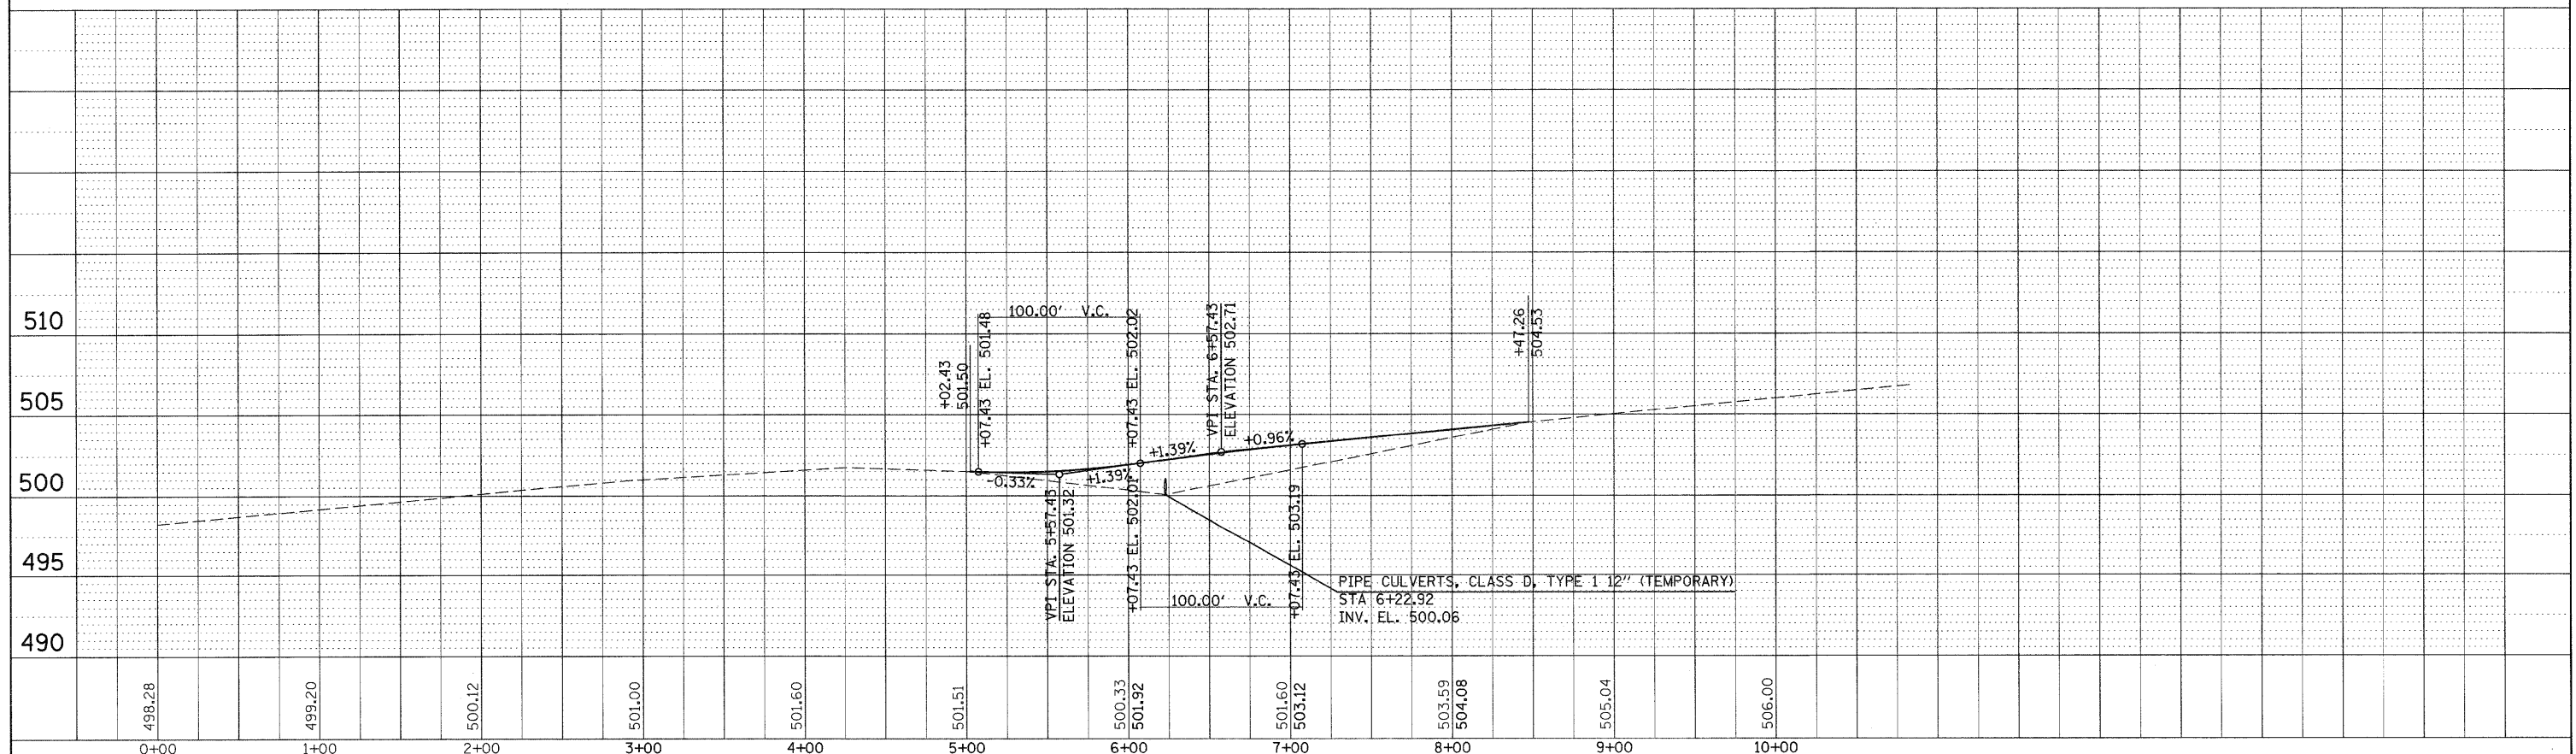

FILE NAME =	USER NAME = rollvr	DESIGNED -	REVISED -	STATE OF ILLINOIS DEPARTMENT OF TRANSPORTATION	PROFILE MEDIAN CROSSOVER			F.A.I. RTE.	SECTION	COUNTY	TOTAL SHEETS	SHEET NO.
at:\pwork\pwork\011avr\d0169788\78172-sht-prf-15.dgn		DRAWN -	REVISED -		57		Jefferson	422	139			
PLOT SCALE = 50.0000' / IN.		CHECKED -	REVISED -		CONTRACT NO. 78172							
PLOT DATE = 2/22/2011		DATE -	REVISED -		SCALE:	SHEET NO.	OF SHEETS	STA.	TO STA.			