


FINAL SURVEY PLOTTED DATE: _____
 SURVEYED BY: _____
 CHECKED BY: _____
 NO. _____

ORIGINAL SURVEY PLOTTED DATE: _____
 SURVEYED BY: _____
 CHECKED BY: _____
 NO. _____

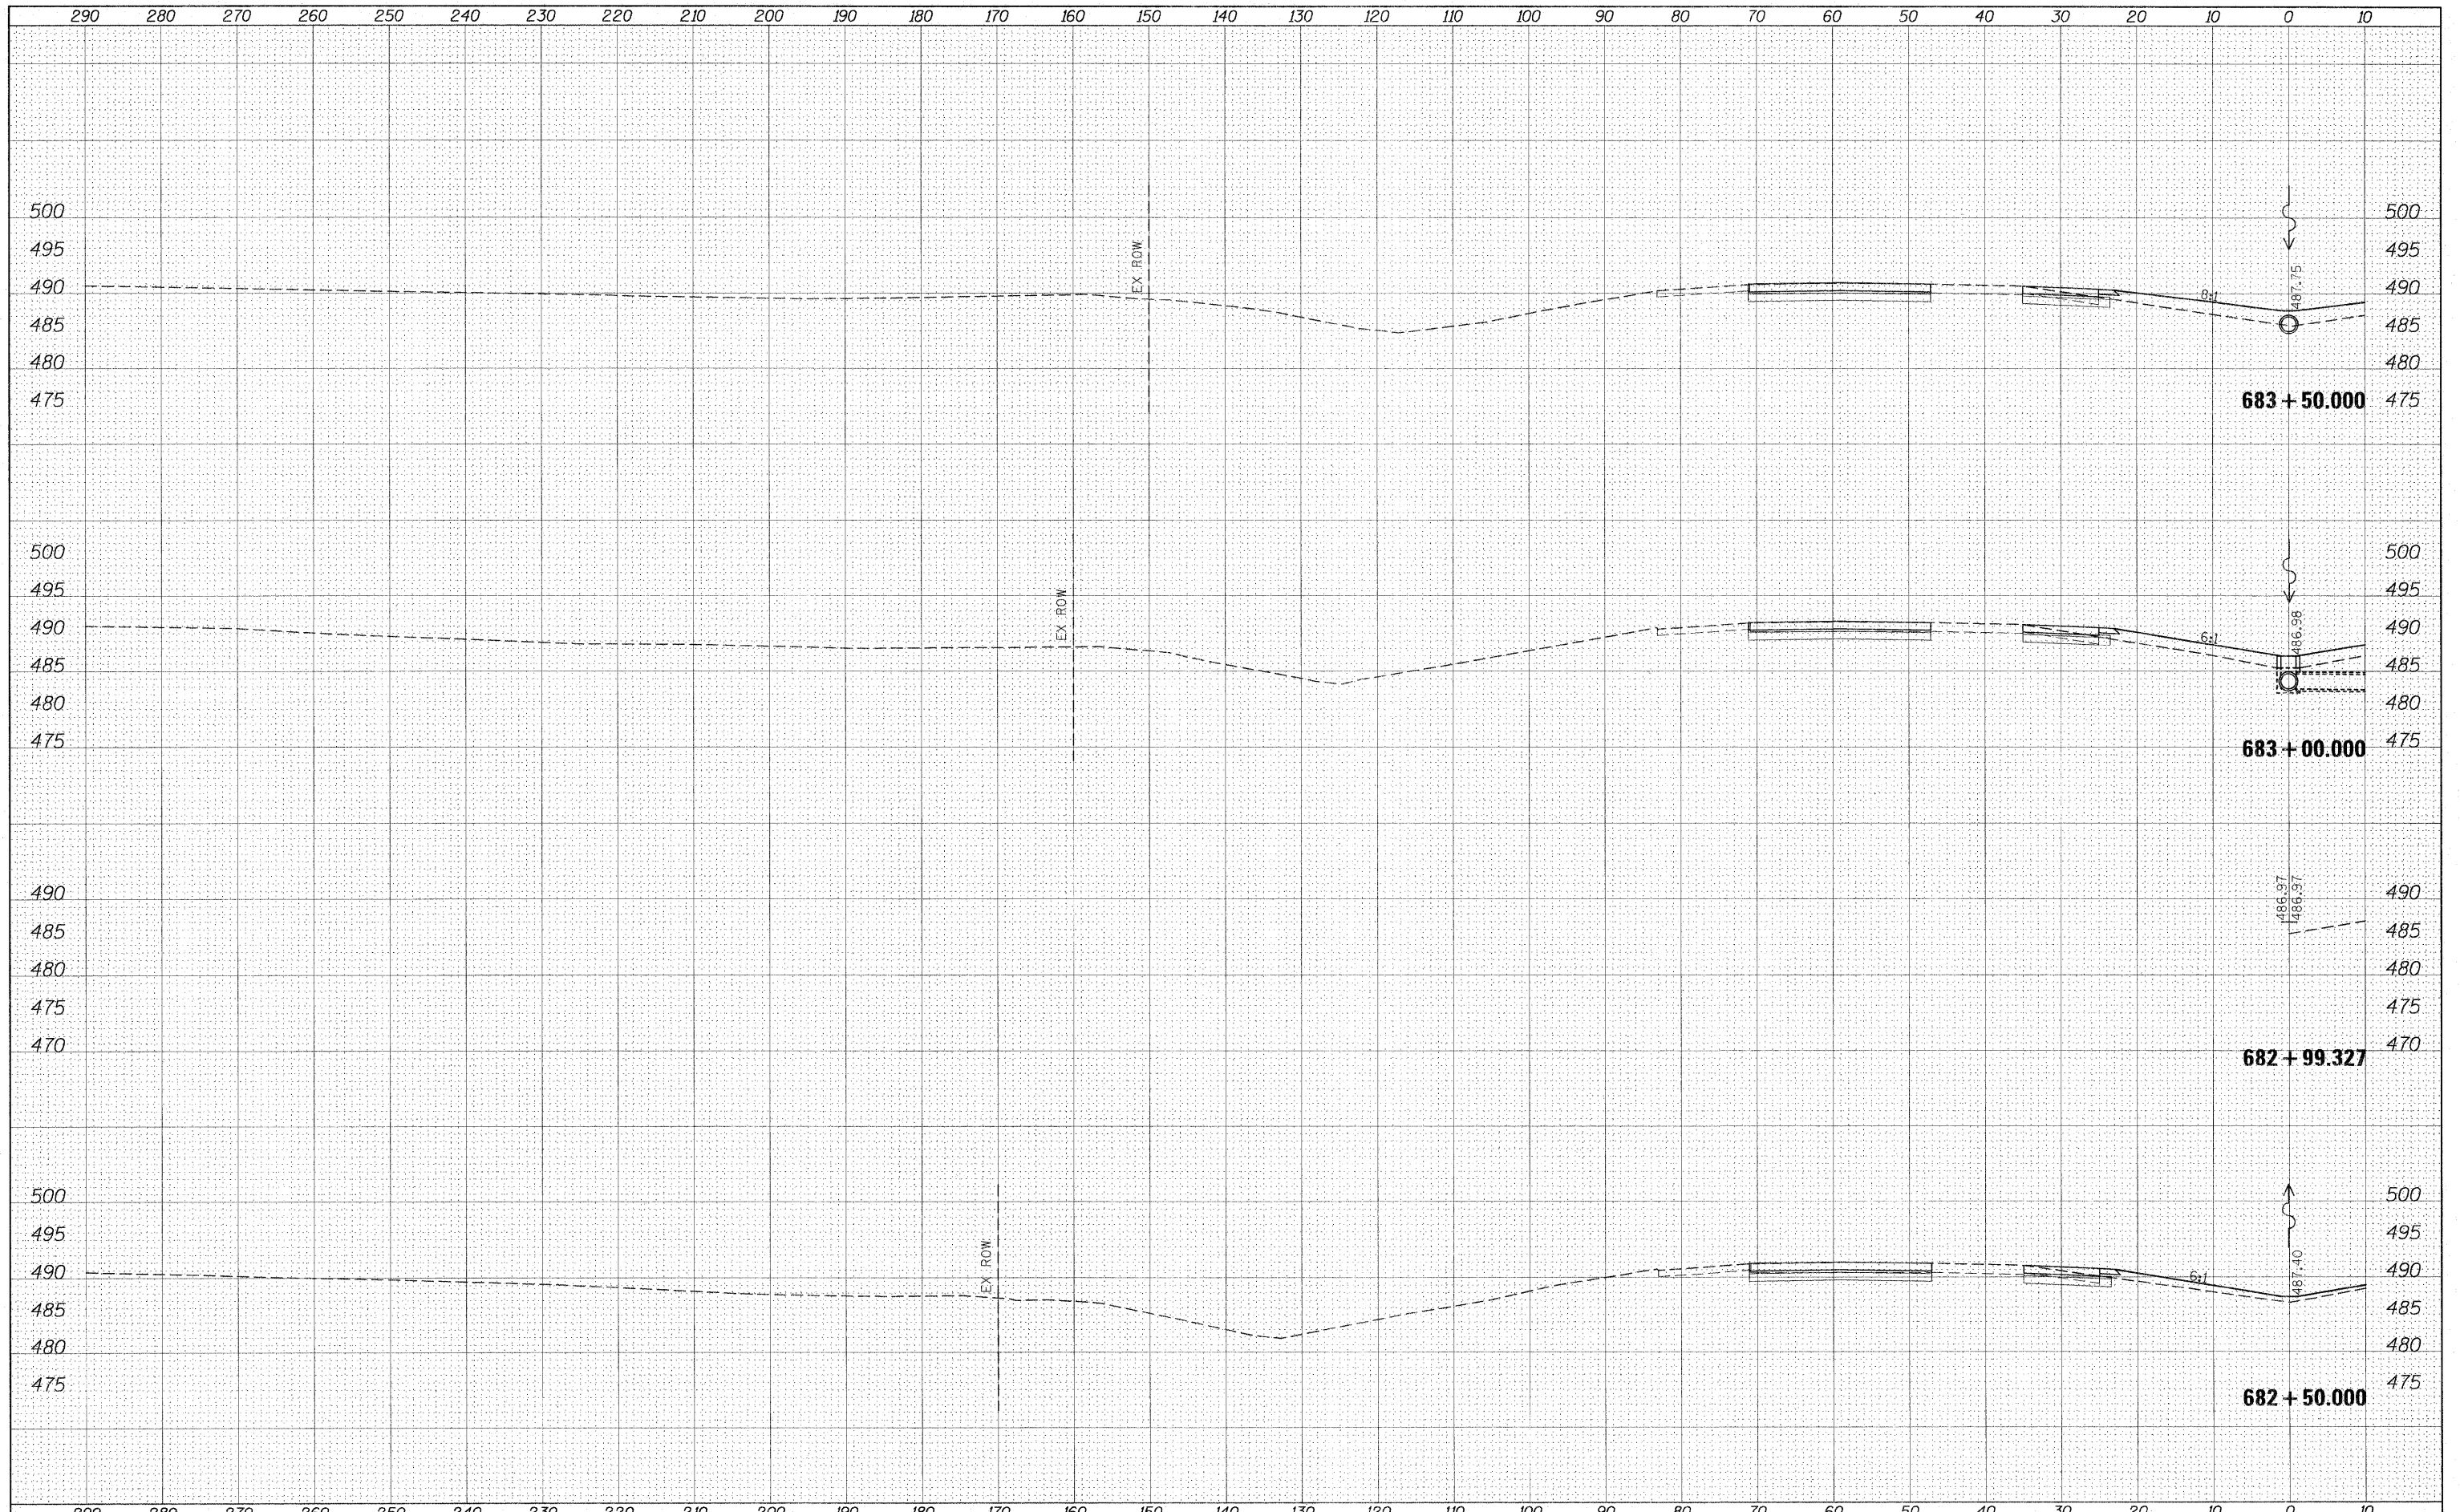

FILE NAME =	USER NAME = #USER#	DESIGNED -	REVISED -	STATE OF ILLINOIS DEPARTMENT OF TRANSPORTATION	CROSS SECTION SHEETS I-57/64 SB LANES		F.A.I. RTE. 57	SECTION *	COUNTY Jefferson	TOTAL SHEETS 422	SHEET NO. 194	
#FILE#		DRAWN -	REVISED -		SCALE:	SHEET NO. OF SHEETS	STA. 682+50.000 TO STA. 683+50.000	CONTRACT NO. 78172		ILLINOIS FED. AID PROJECT		
		CHECKED -	REVISED -									
		DATE -	REVISED -									