


BY	DATE
SURVEYED	
PLOTTED	
TEMPLATE	
NOTE BOOK	
NO.	
AREAS CHECKED	

BY	DATE
SURVEYED	
PLOTTED	
TEMPLATE	
NOTE BOOK	
NO.	
AREAS CHECKED	

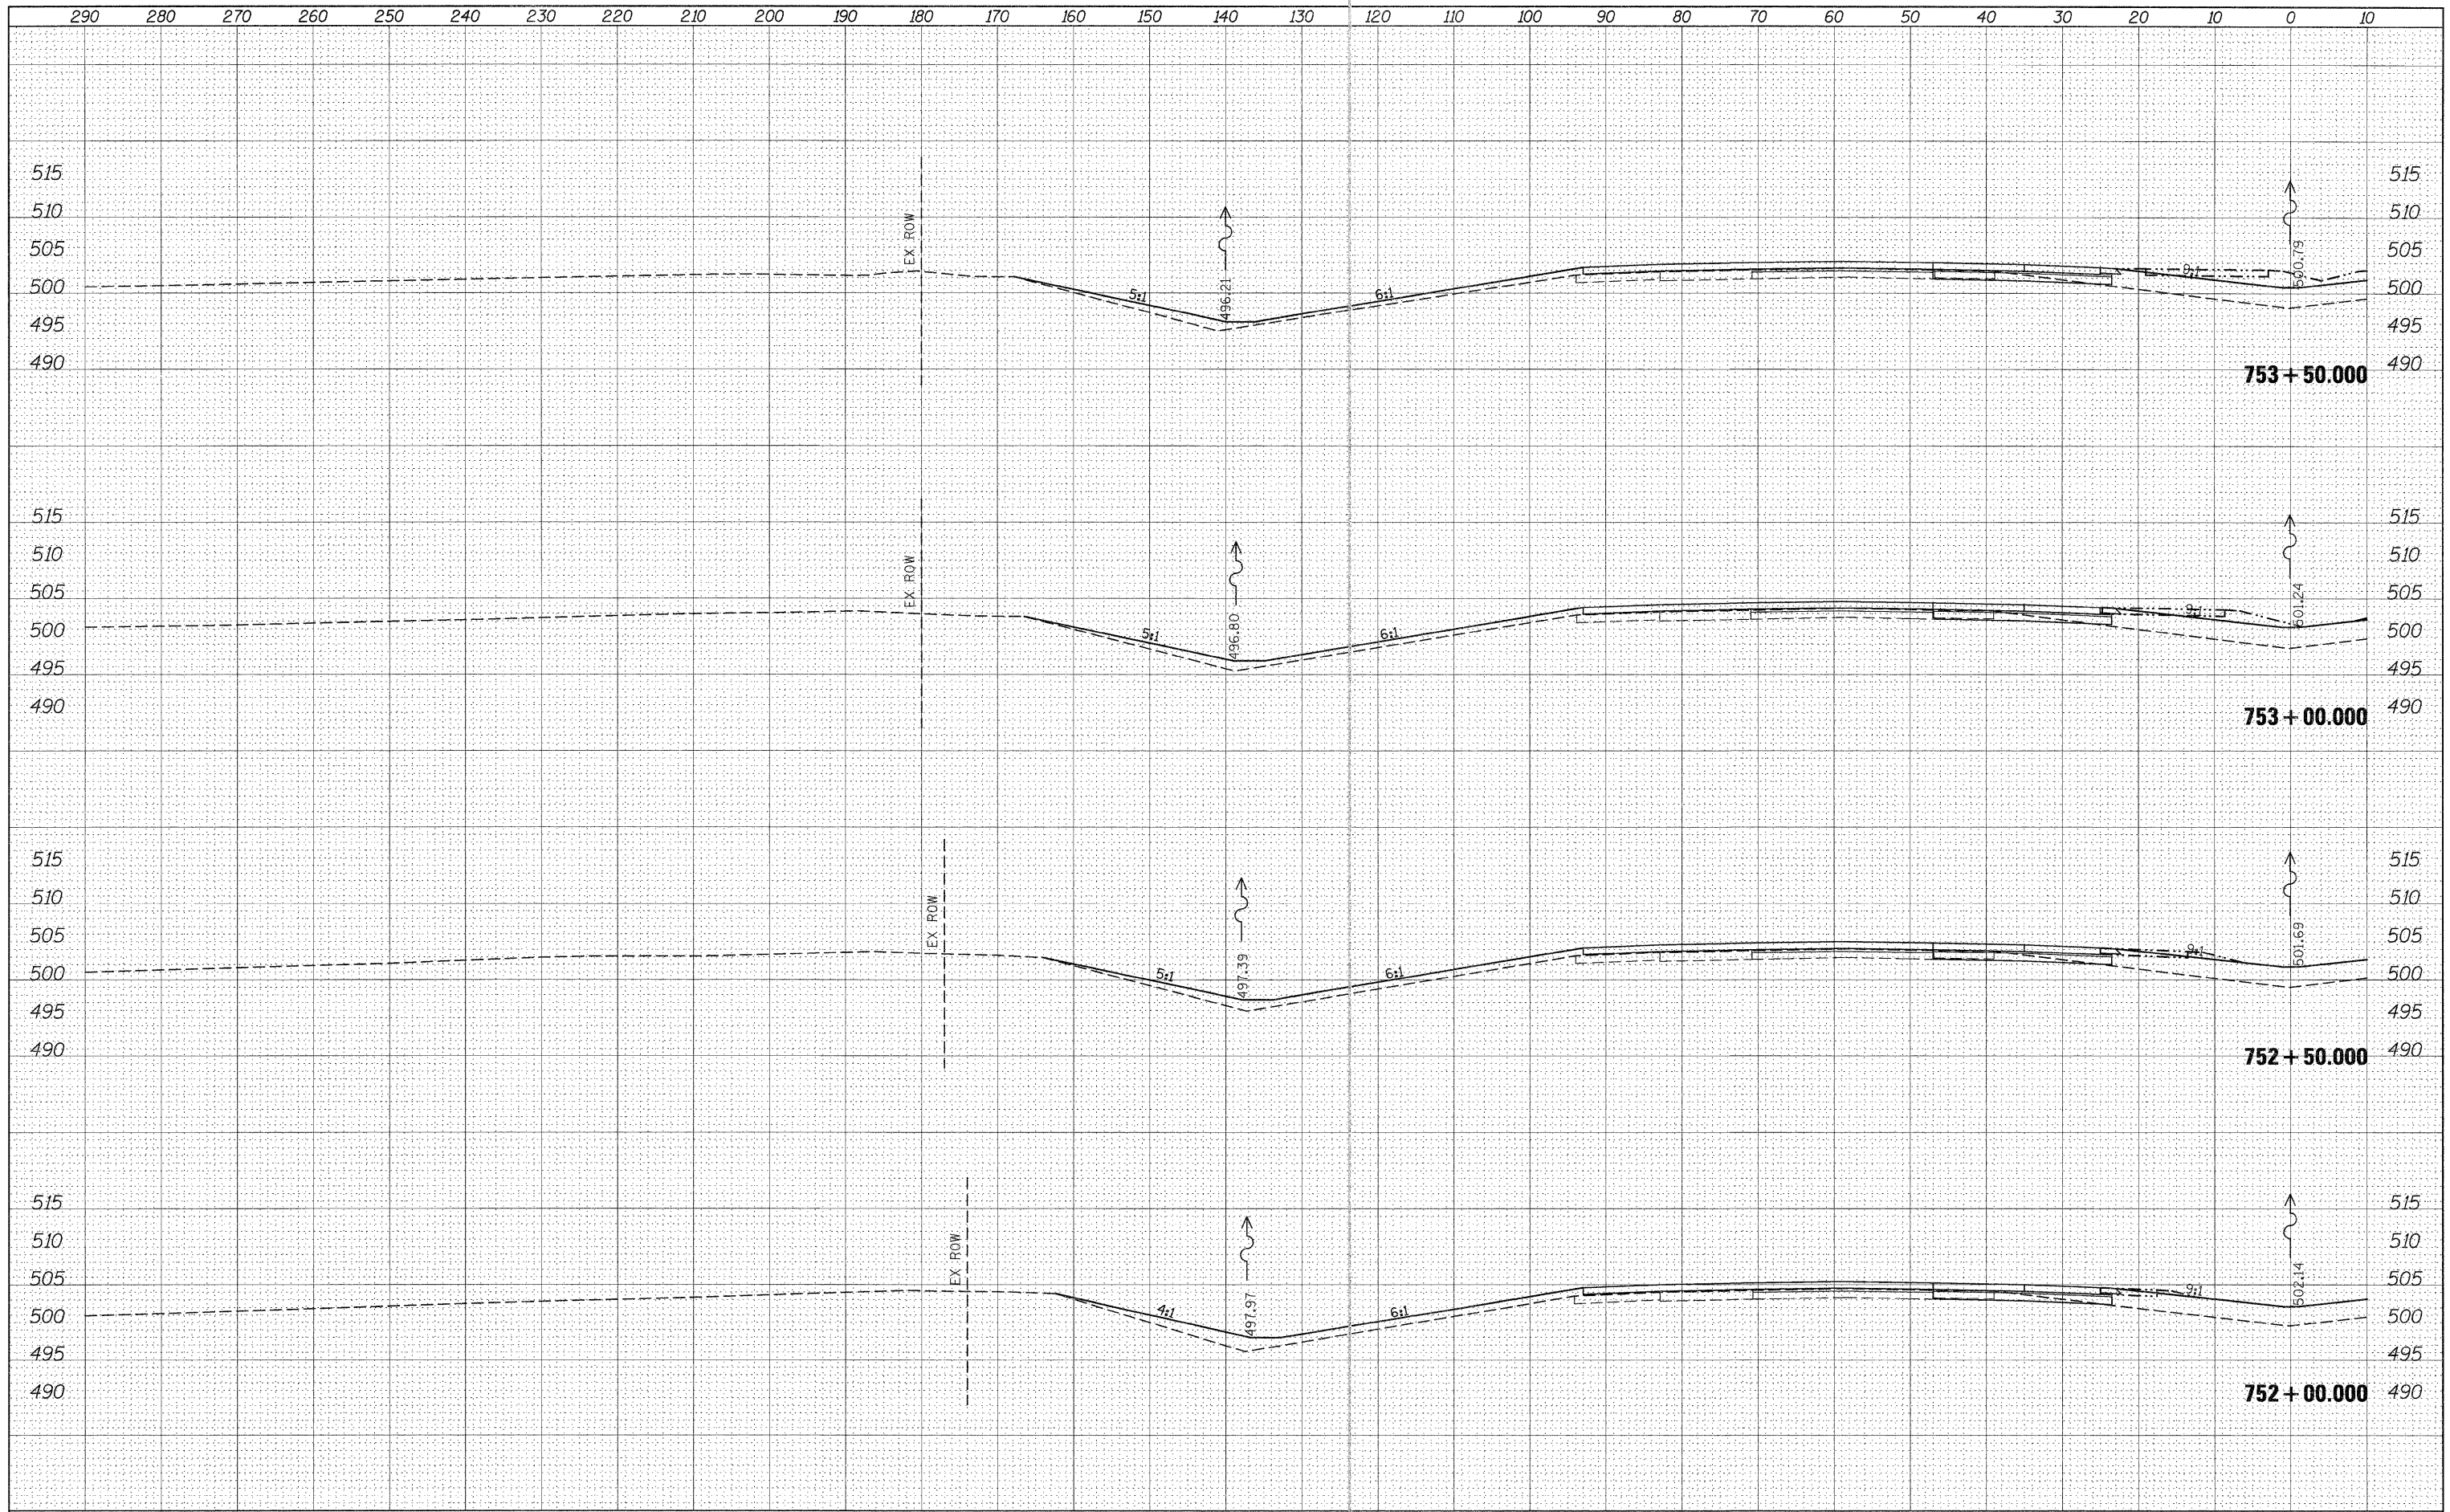

FILE NAME = c:\pwork\pwork\colemm\0169788\78172-sht-57.dgn
 USER NAME = colemm
 DESIGNED -
 DRAWN -
 CHECKED -
 DATE -

PLOT SCALE = 10.0000' / IN.
 PLOT DATE = 2/23/2011

REVISIED -
 REVISIED -
 REVISIED -
 REVISIED -

**STATE OF ILLINOIS
 DEPARTMENT OF TRANSPORTATION**

**CROSS SECTION SHEETS
 I-57/64 SB LANES**

SCALE: SHEET NO. OF SHEETS STA. 752+00.000 TO STA. 753+50.000

F.A.I. RTE.	SECTION	COUNTY	TOTAL SHEETS	SHEET NO.
57	*	Jefferson	422	230
CONTRACT NO. 78172				
ILLINOIS FED. AID PROJECT				