


DATE	
BY	
FINAL SURVEY	
NOTE BOOK	
NO.	
AREAS CHECKED	

DATE	
BY	
ORIGINAL SURVEY	
NOTE BOOK	
NO.	
AREAS CHECKED	

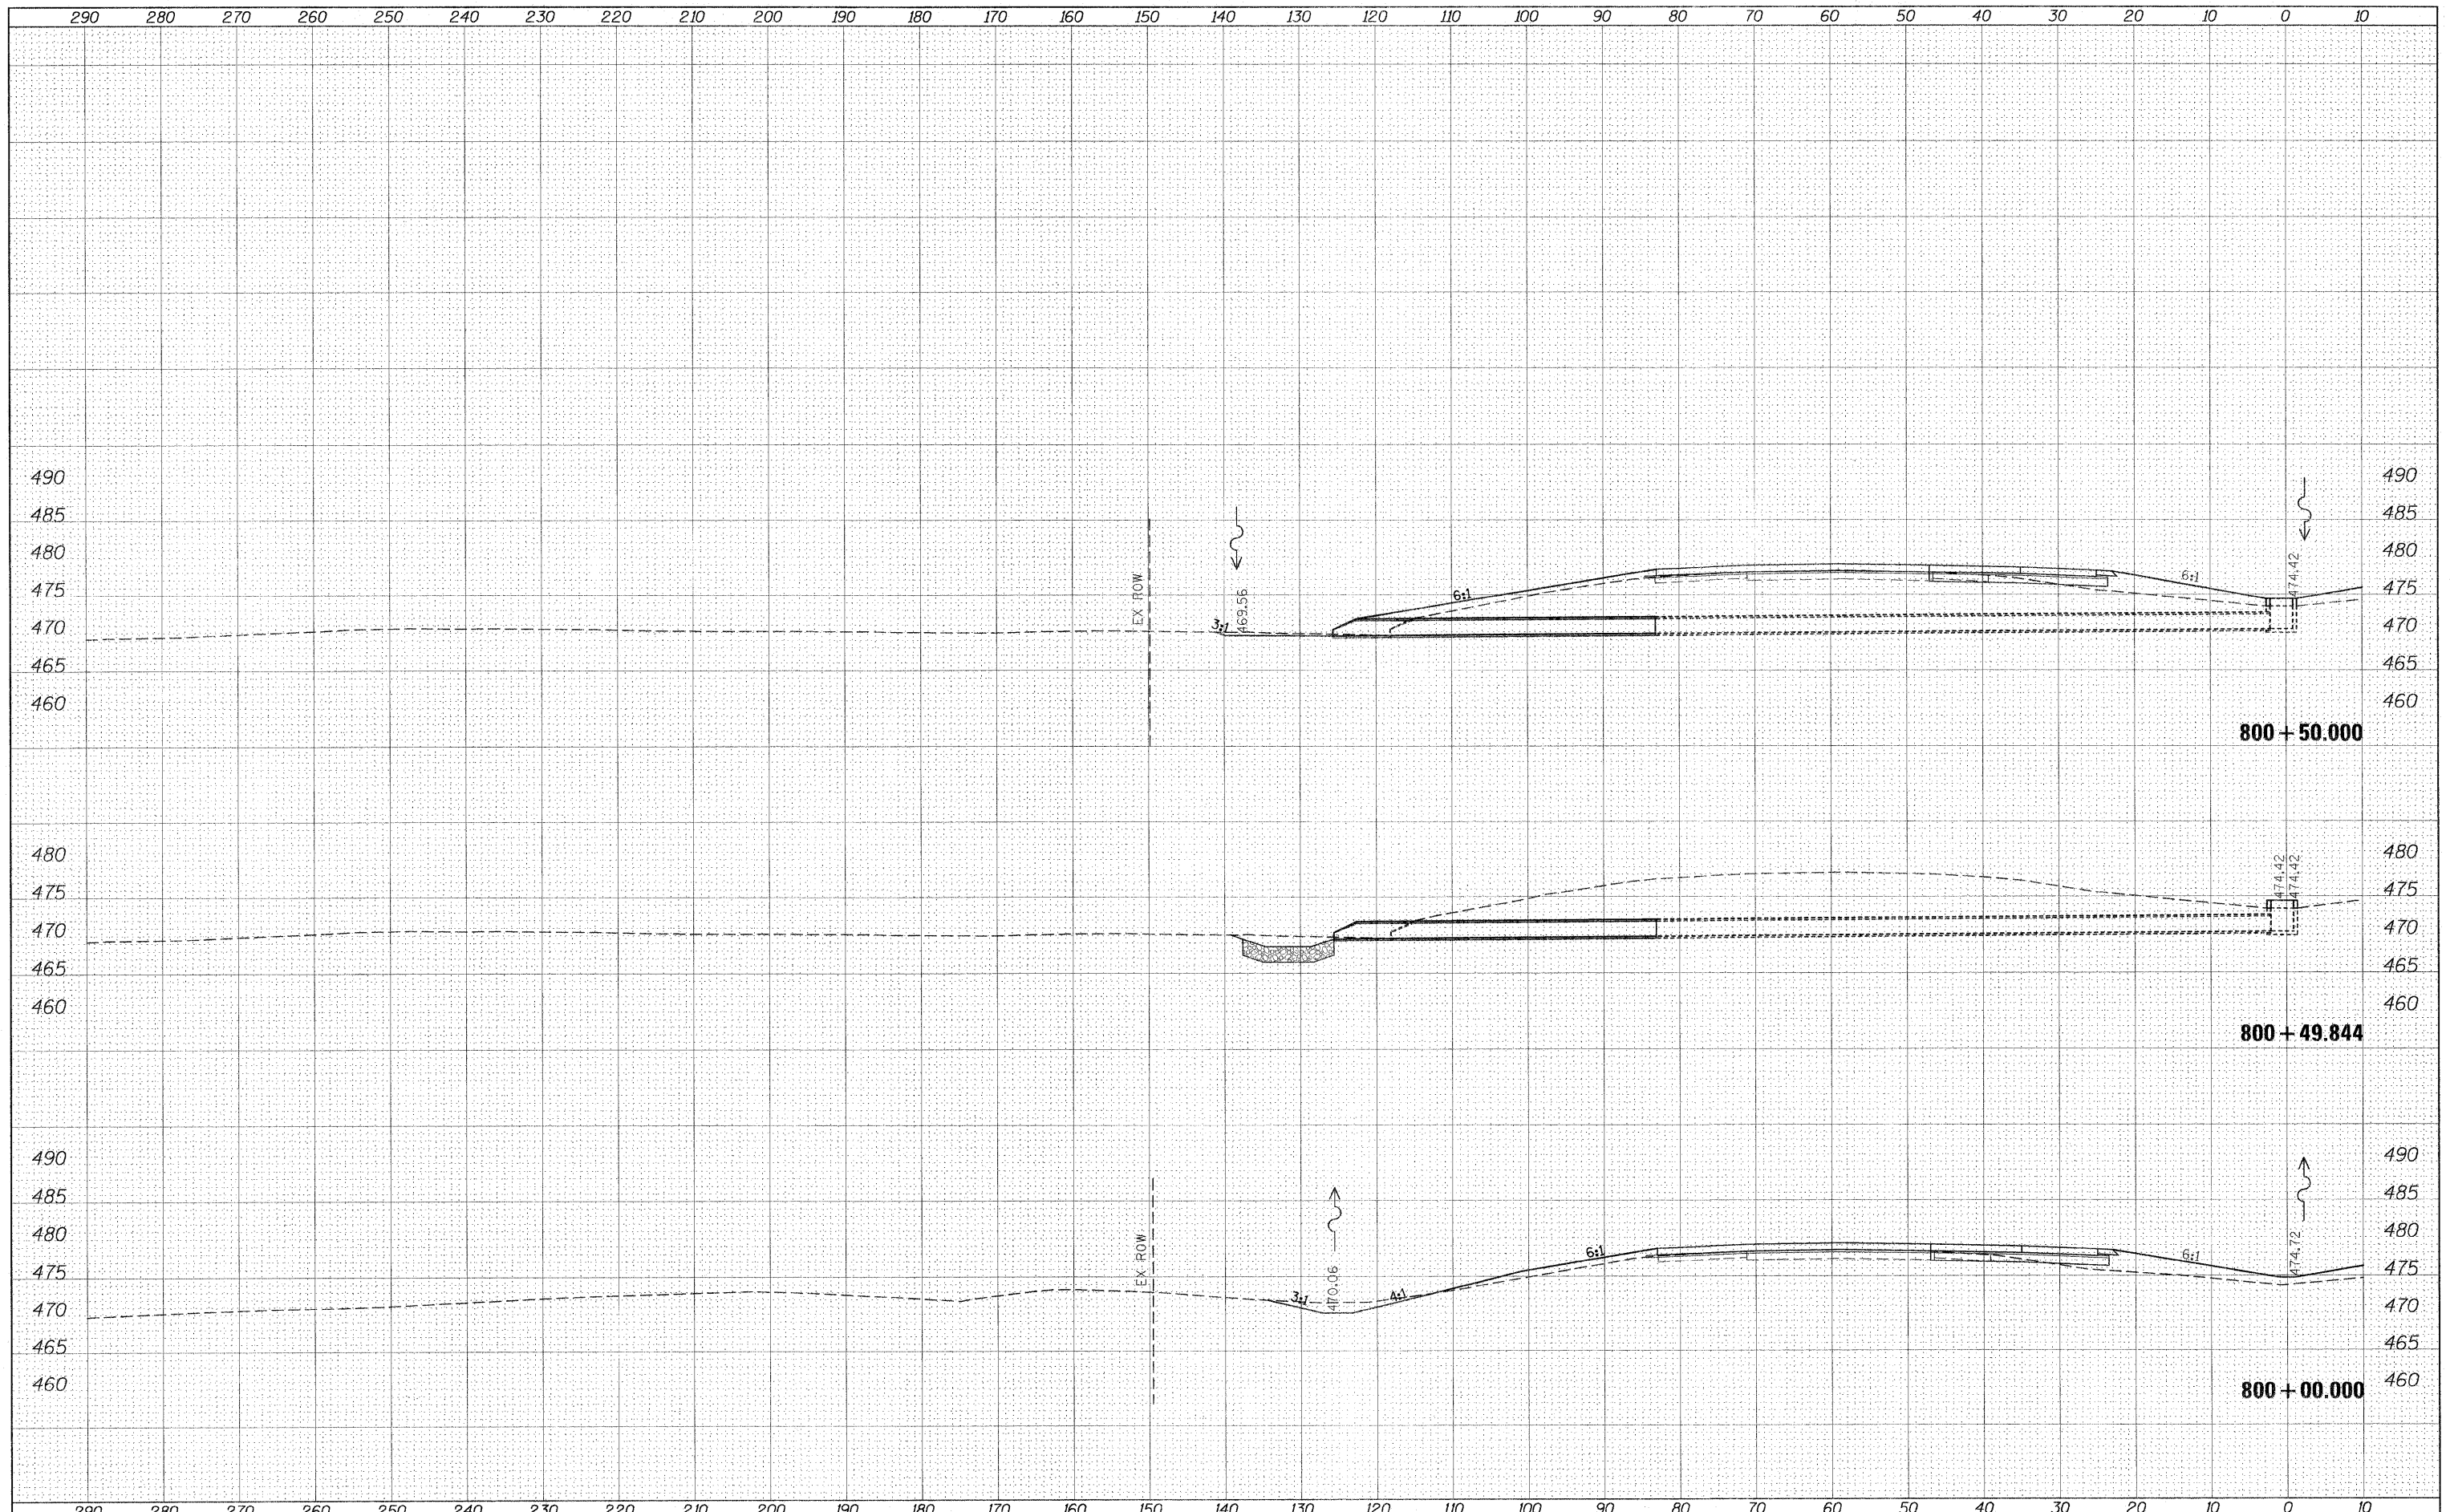

FILE NAME = c:\pw_work\pw\dot\collem\00169788\78172-sht-xs157.dgn	USER NAME = collem	DESIGNED -	REVISED -	STATE OF ILLINOIS DEPARTMENT OF TRANSPORTATION	CROSS SECTION SHEETS I-57/64 SB LANES				F.A.I. RTE. 57	SECTION *	COUNTY Jefferson	TOTAL SHEETS 422	SHEET NO. 258
PLOT SCALE = 10.0000' / IN.	CHECKED -	REVISED -	REVISED -		SCALE:	SHEET NO.	OF	SHEETS	STA. 800+00.000 TO STA. 800+50.000	CONTRACT NO. 78172			
PLOT DATE = 2/1/2011	DATE -	REVISED -	REVISED -		(ILLINOIS) FED. AID PROJECT								
(41-2-1,41-3,41-3-1)R-1													