


BY	DATE

BY	DATE

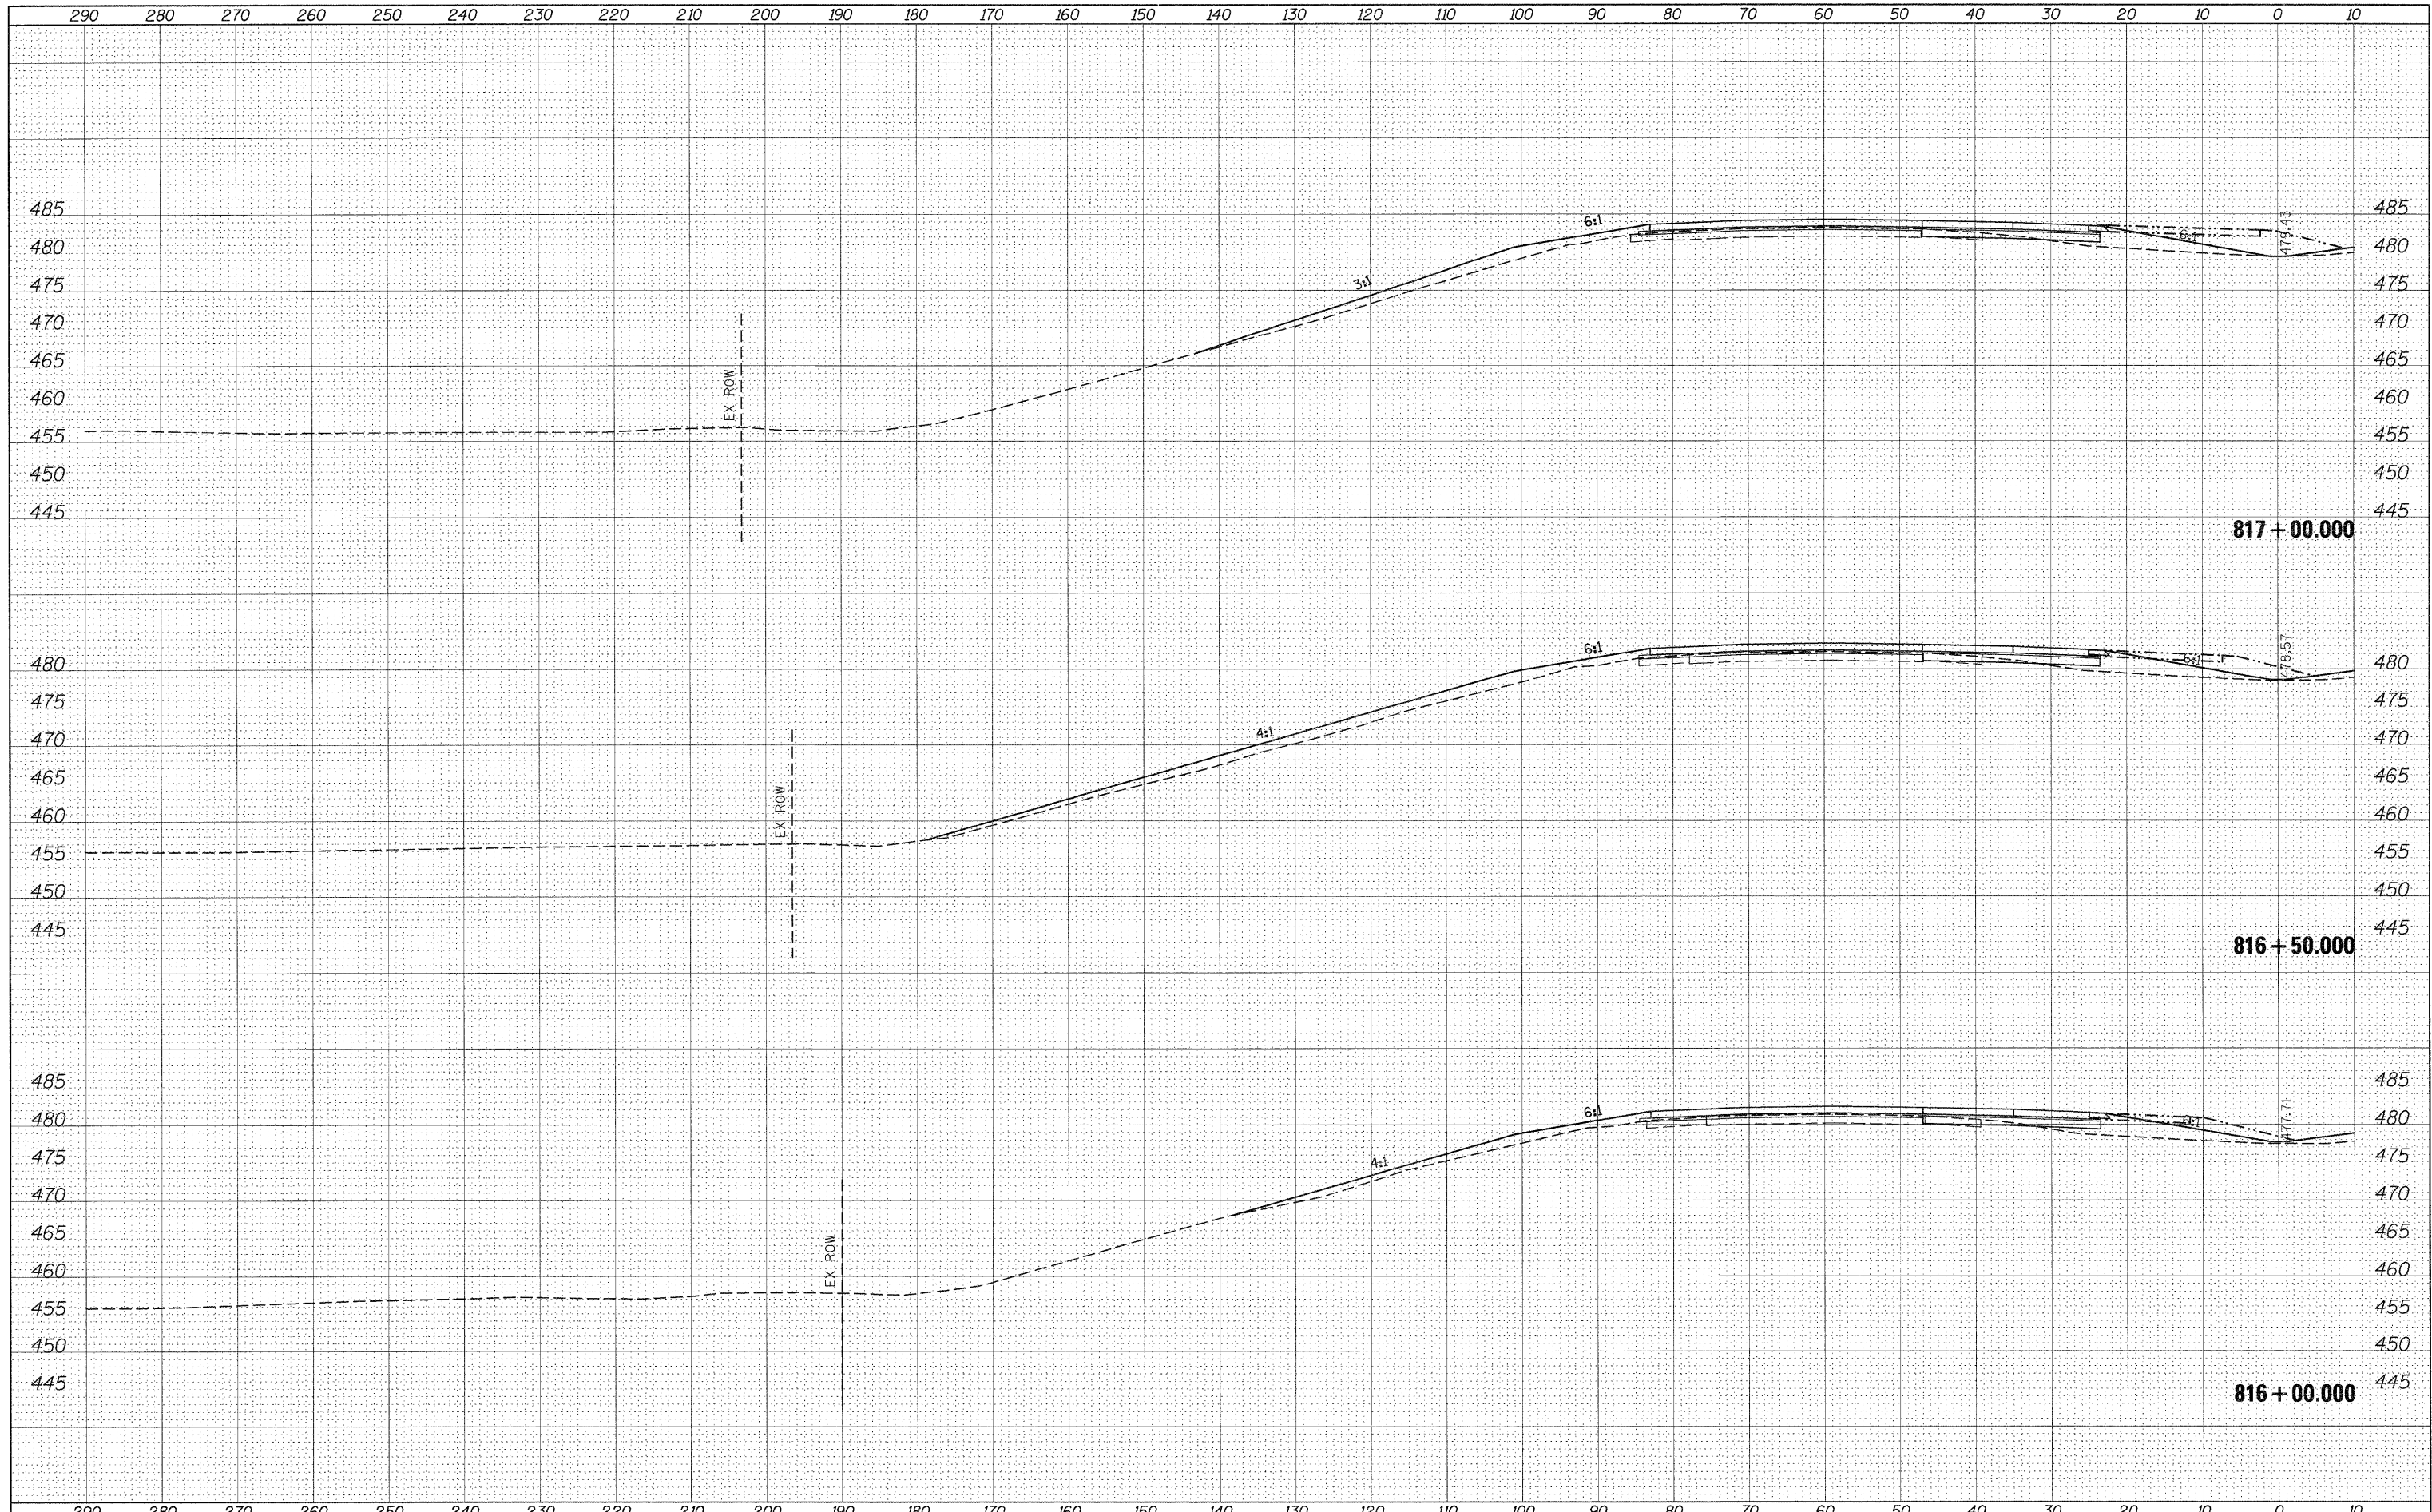

FILE NAME =	USER NAME = colemm	DESIGNED -	REVISED -	<p align="center">STATE OF ILLINOIS DEPARTMENT OF TRANSPORTATION</p> <p align="center">CROSS SECTION SHEETS I-57/64 SB LANES</p>	F.A.I. RTE.	SECTION	COUNTY	TOTAL SHEETS	SHEET NO.
ca:\pw_work\pawdot\colemm\8169788\78172-sht-57.dgn	157.dgn	DRAWN -	REVISED -		57	*	Jefferson	422	269
PLOT SCALE = 10.0000" / IN.		CHECKED -	REVISED -		CONTRACT NO. 78172				
PLOT DATE = 2/23/2011		DATE -	REVISED -		ILLINOIS FED. AID PROJECT				
SCALE: SHEET NO. OF SHEETS STA. 816+00.000 TO STA. 817+00.000				(41-2-1,41-3,41-3-1)R-1					