


DATE	
BY	
FINAL SURVEY	
NOTE BOOK	
NO.	

DATE	
BY	
ORIGINAL SURVEY	
NOTE BOOK	
NO.	

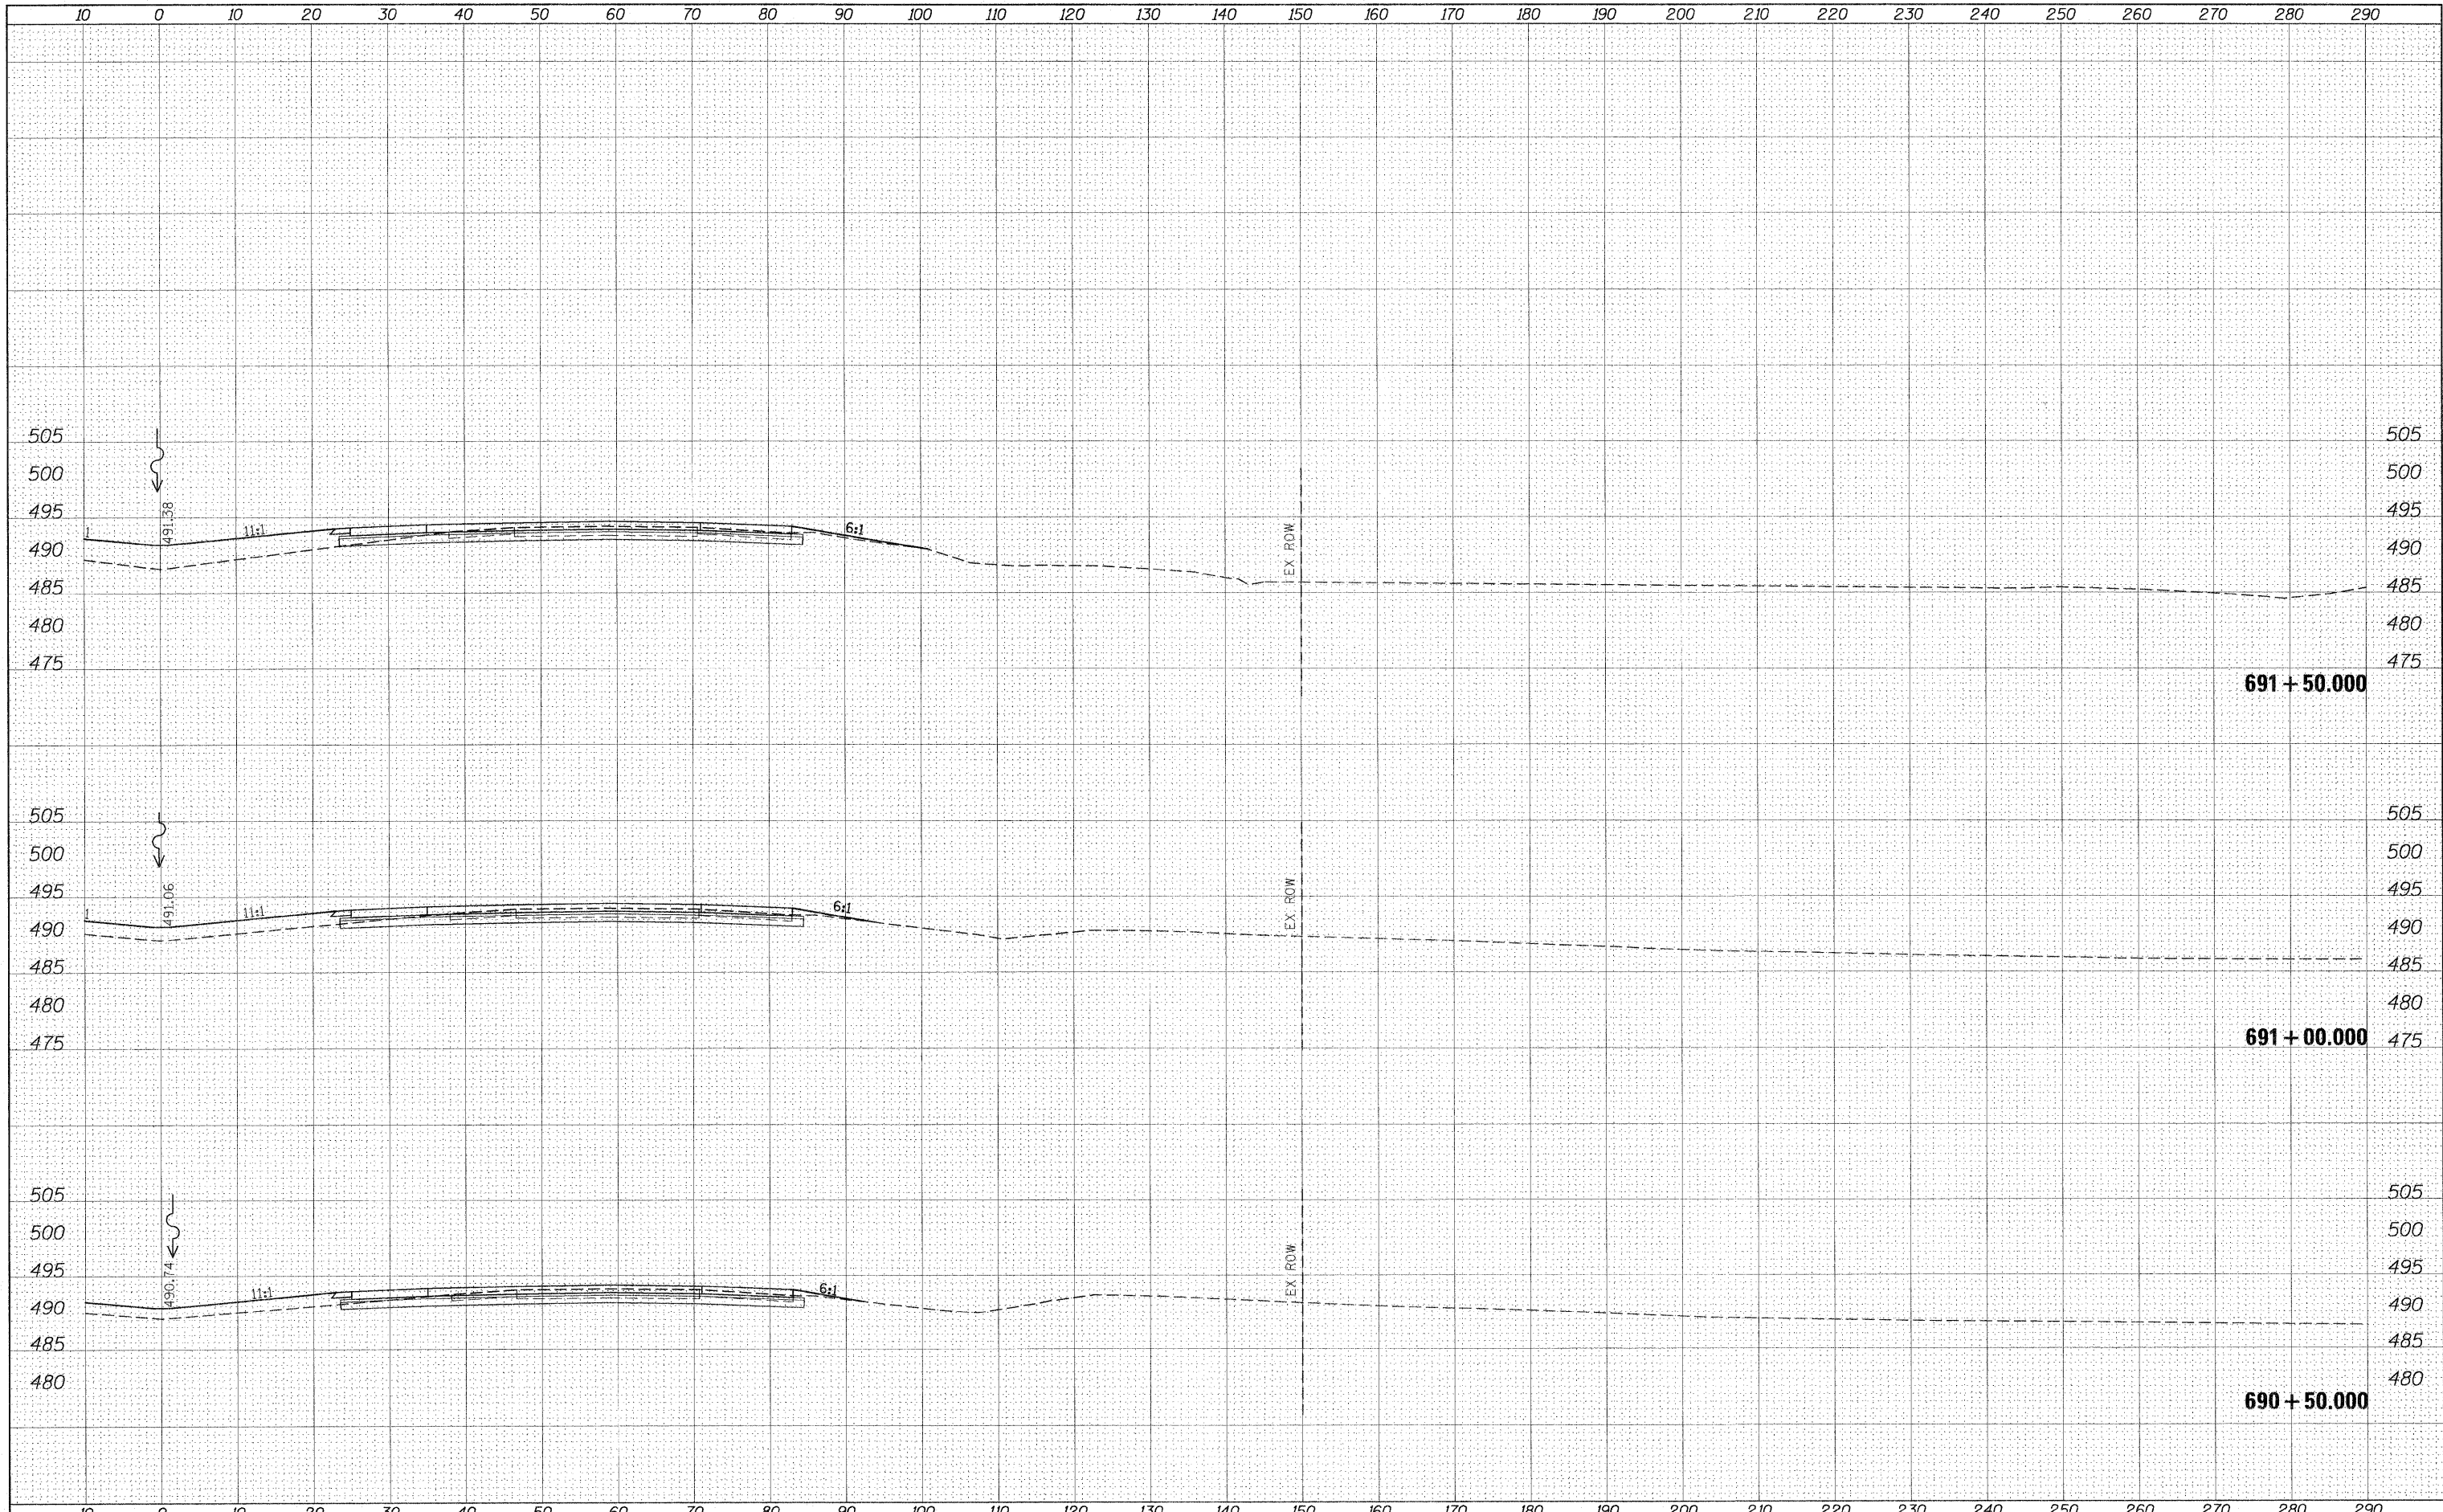

FILE NAME =	USER NAME = #USER#	DESIGNED -	REVISED -	STATE OF ILLINOIS DEPARTMENT OF TRANSPORTATION	CROSS SECTION SHEETS I-57/64 NB LANES			F.A.I. RTE. 57	SECTION	COUNTY	TOTAL SHEETS	SHEET NO.
#FILE#		DRAWN -	REVISED -		SCALE:	SHEET NO.	OF	SHEETS	Jefferson	422	320	
		CHECKED -	REVISED -		STA. 690+50.000 TO STA. 691+50.000				CONTRACT NO.	78172		
		DATE -	REVISED -						ILLINOIS FED. AID PROJECT			