


DATE	
BY	
FINAL SURVEY	SURVEYED
NOTE BOOK	PLOTTED
NO.	TEMPLATE
	AREAS
	CHECKED

DATE	
BY	
ORIGINAL SURVEY	SURVEYED
NOTE BOOK	PLOTTED
NO.	TEMPLATE
	AREAS
	CHECKED

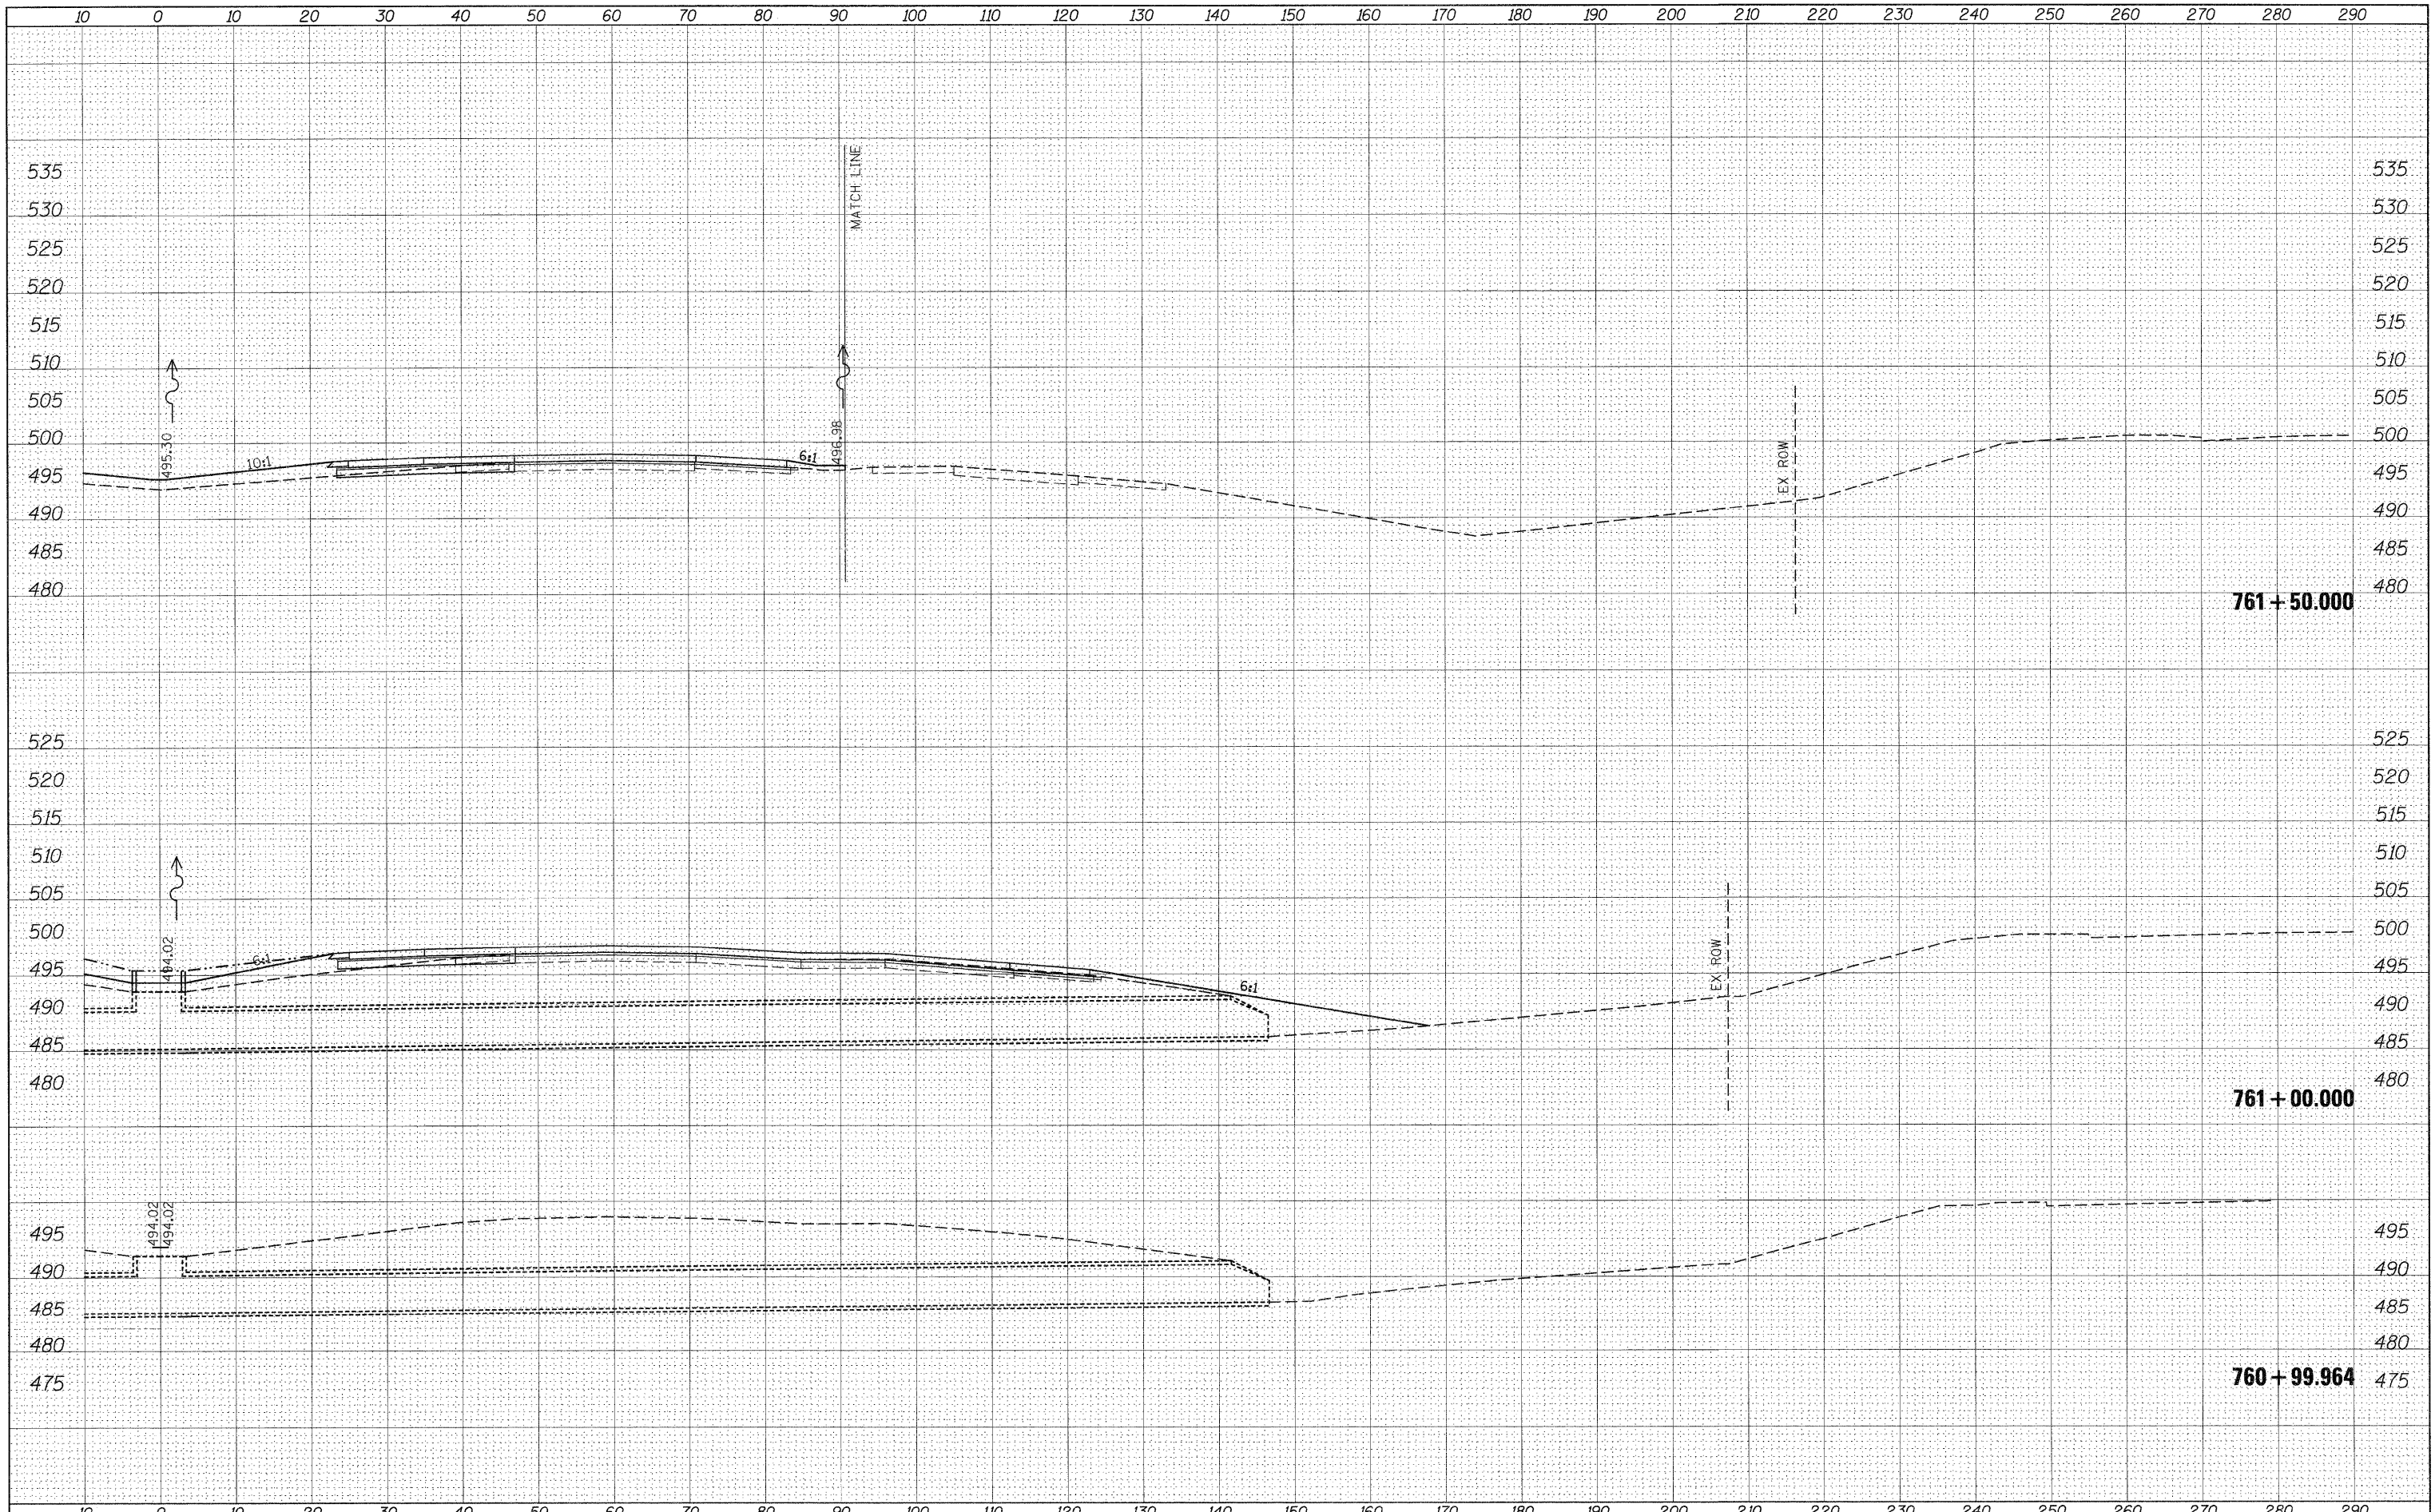

FILE NAME = c:\pw_work\pwwork\colimm\d0169788\78172-sht-ks157.dgn	USER NAME = colimm	DESIGNED -	REVISÉ -	STATE OF ILLINOIS DEPARTMENT OF TRANSPORTATION	CROSS SECTION SHEETS I-57/64 NB LANES				F.A.I. RTE. 57	SECTION •	COUNTY Jefferson	TOTAL SHEETS 422	SHEET NO. 359
PLOT SCALE = 10.0000' / IN.	PLOT DATE = 2/23/2011	DRAWN -	REVISÉ -		SCALE:	SHEET NO.	OF	SHEETS	STA. 760+99.964 TO STA. 761+50.000	ILLINOIS FED. AID PROJECT			
		CHECKED -	REVISÉ -							CONTRACT NO. 78172			
		DATE -	REVISÉ -							(41-2-1,41-3,41-3-1)R-1			