


FINAL SURVEY NO.	BY	DATE
EMPHASIS		
PLOTTED		
TEMPLATE		
AREAS CHECKED		

ORIGINAL SURVEY NO.	BY	DATE
EMPHASIS		
PLOTTED		
TEMPLATE		
AREAS CHECKED		

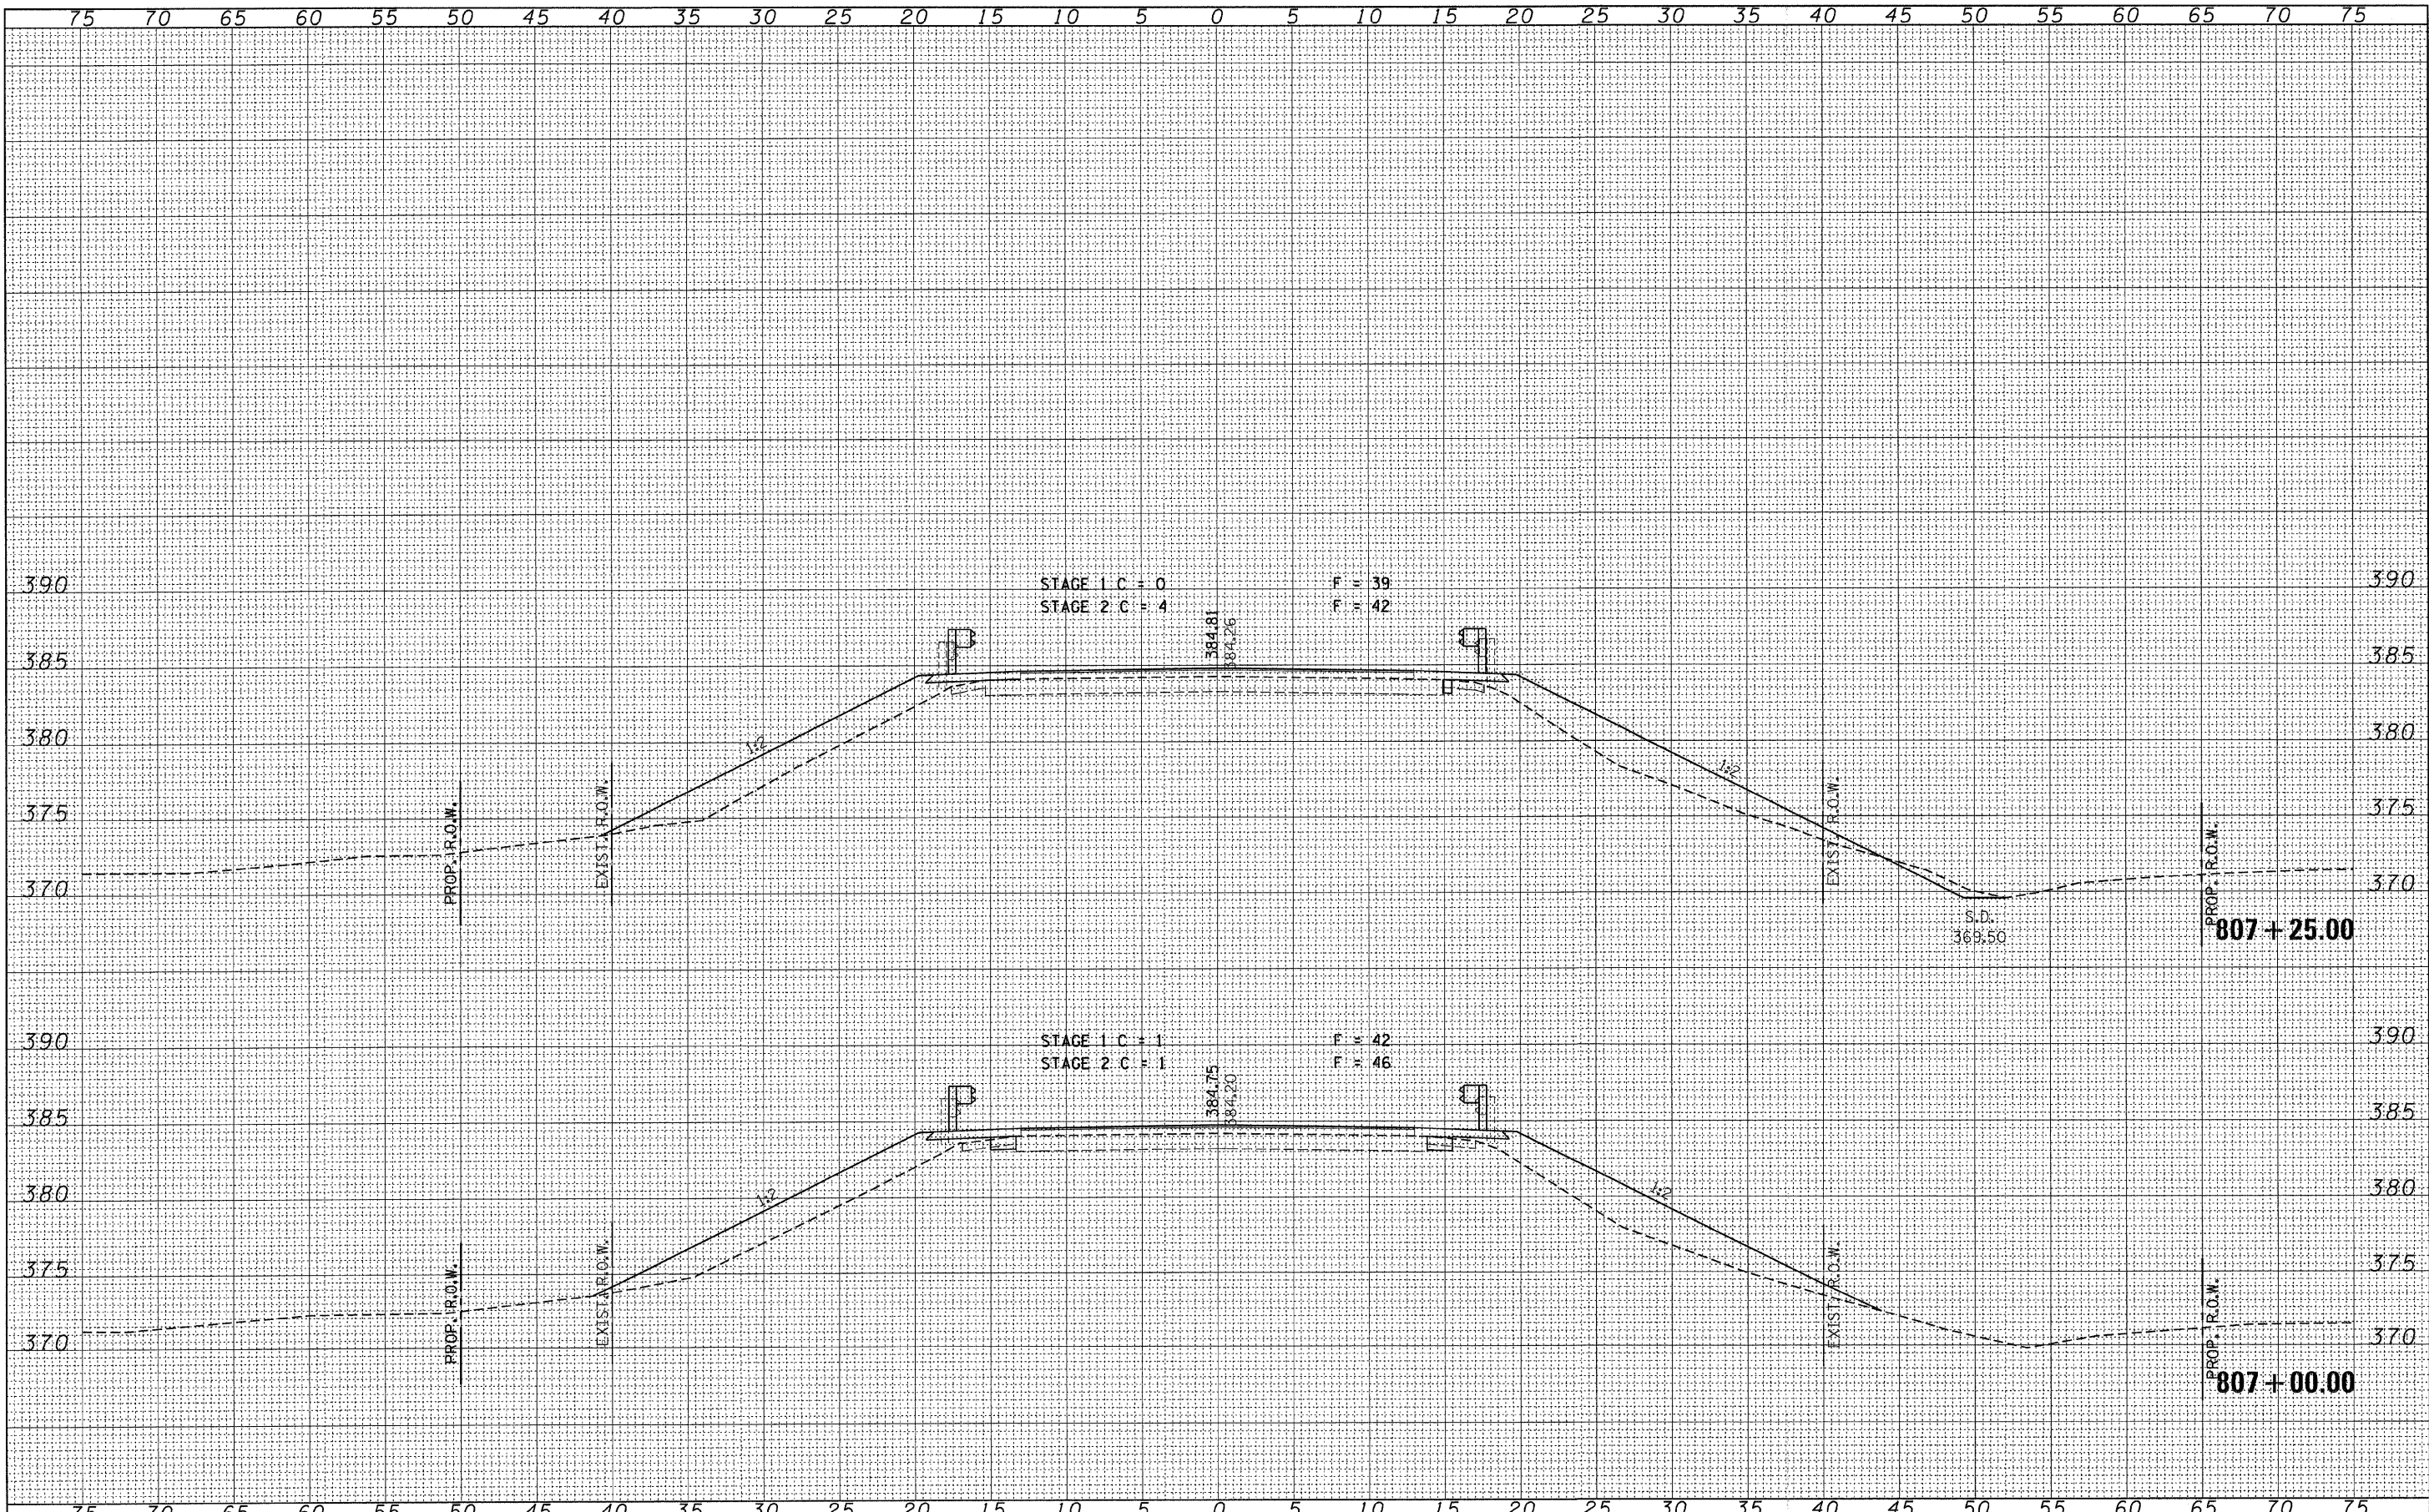

FILE NAME = 090116-sht-xs.dgn	USER NAME =	DESIGNED - L.F.S.	REVISED -	<b>STATE OF ILLINOIS</b> <b>DEPARTMENT OF TRANSPORTATION</b>	<b>CROSS SECTIONS</b> <b>U.S. ROUTE 45</b>		F.A.P.	SECTION	COUNTY	TOTAL SHEETS	SHEET NO.	
HAMPTON, LENZINI AND RENWICK, INC.		DRAWN - T.W.K.	REVISED -		328	105B-2	WHITE	55	48			
388 STEVENSON DRIVE, SUITE 201 SPRINGFIELD, ILLINOIS 62702	PLOT SCALE =	CHECKED - S.W.M.	REVISED -		SCALE: 5H:5V		SHEET NO. OF SHEETS		STA. 807+00.00 TO STA. 807+25.00		FED. ROAD DIST. NO. ILLINOIS FED. AID PROJECT	
ILLINOIS PROFESSIONAL DESIGN FIRM L.E. / P.E. / S.E. CORP. 184-000959	PLOT DATE = 1/5/2011	DATE - 11/08/10	REVISED -		CONTRACT NO. 78188							