


DATE	BY

DATE	BY

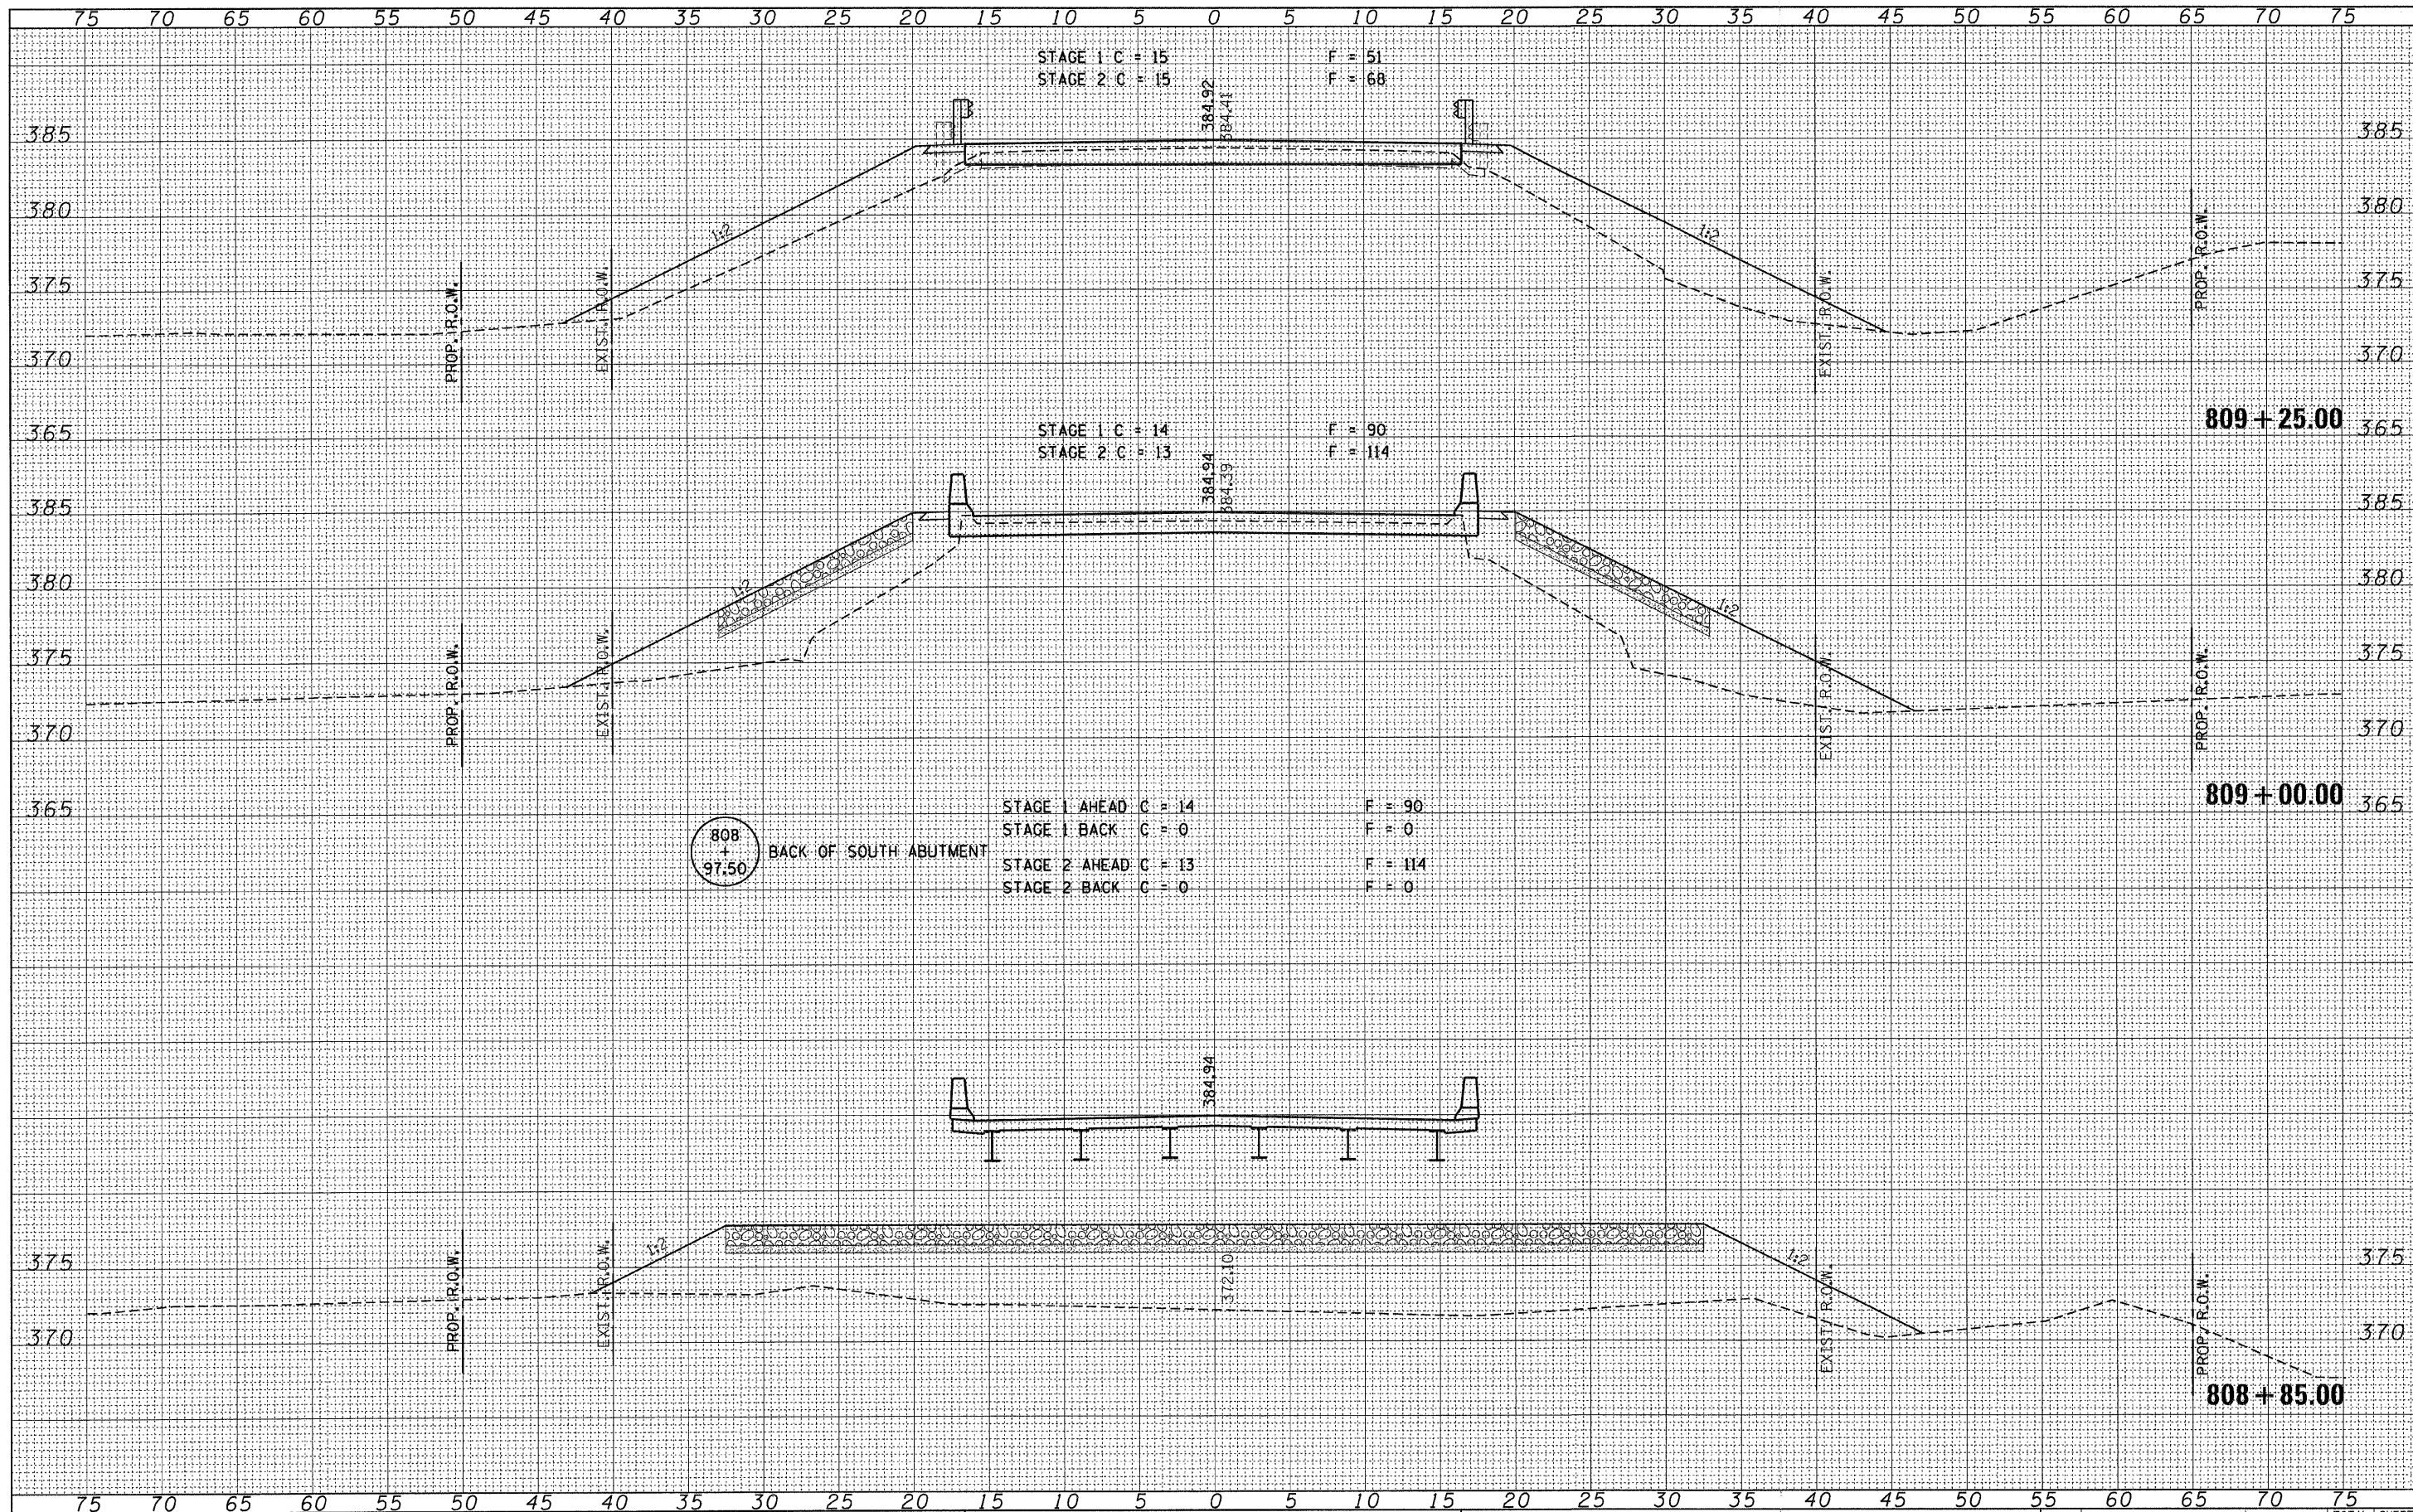

808 + 97.50  
BACK OF SOUTH ABUTMENT

STAGE 1 AHEAD C = 14      F = 90  
 STAGE 1 BACK C = 0      F = 0  
 STAGE 2 AHEAD C = 13      F = 114  
 STAGE 2 BACK C = 0      F = 0

FILE NAME = 098116-ah1-x.s.dgn  
 HAMPTON, LENZINI AND RENWICK, INC.  
 368 STEVENSON DRIVE, SUITE 201  
 SPRINGFIELD, ILLINOIS 62705  
 ILLINOIS PROFESSIONAL DESIGN FIRM  
 LS / PE / SE CORP. 184-000959

USER NAME =  
 DESIGNED - L.F.S.  
 DRAWN - T.W.K.  
 CHECKED - S.W.M.  
 DATE - 11/08/10  
 PLOT SCALE =  
 PLOT DATE = 1/5/2011

DESIGNED - L.F.S.  
 DRAWN - T.W.K.  
 CHECKED - S.W.M.  
 DATE - 11/08/10

REVISED -  
 REVISED -  
 REVISED -  
 REVISED -

STATE OF ILLINOIS  
 DEPARTMENT OF TRANSPORTATION

CROSS SECTIONS  
 U.S. ROUTE 45

SCALE: 5H:5V      SHEET NO.      OF      SHEETS      STA. 808+85.00 TO STA. 809+25.00

F.A.P.	SECTION	COUNTY	TOTAL SHEETS	SHEET NO.
328	105B-2	WHITE	55	51
FED. ROAD DIST. NO.		ILLINOIS FED. AID PROJECT		CONTRACT NO. 78188