
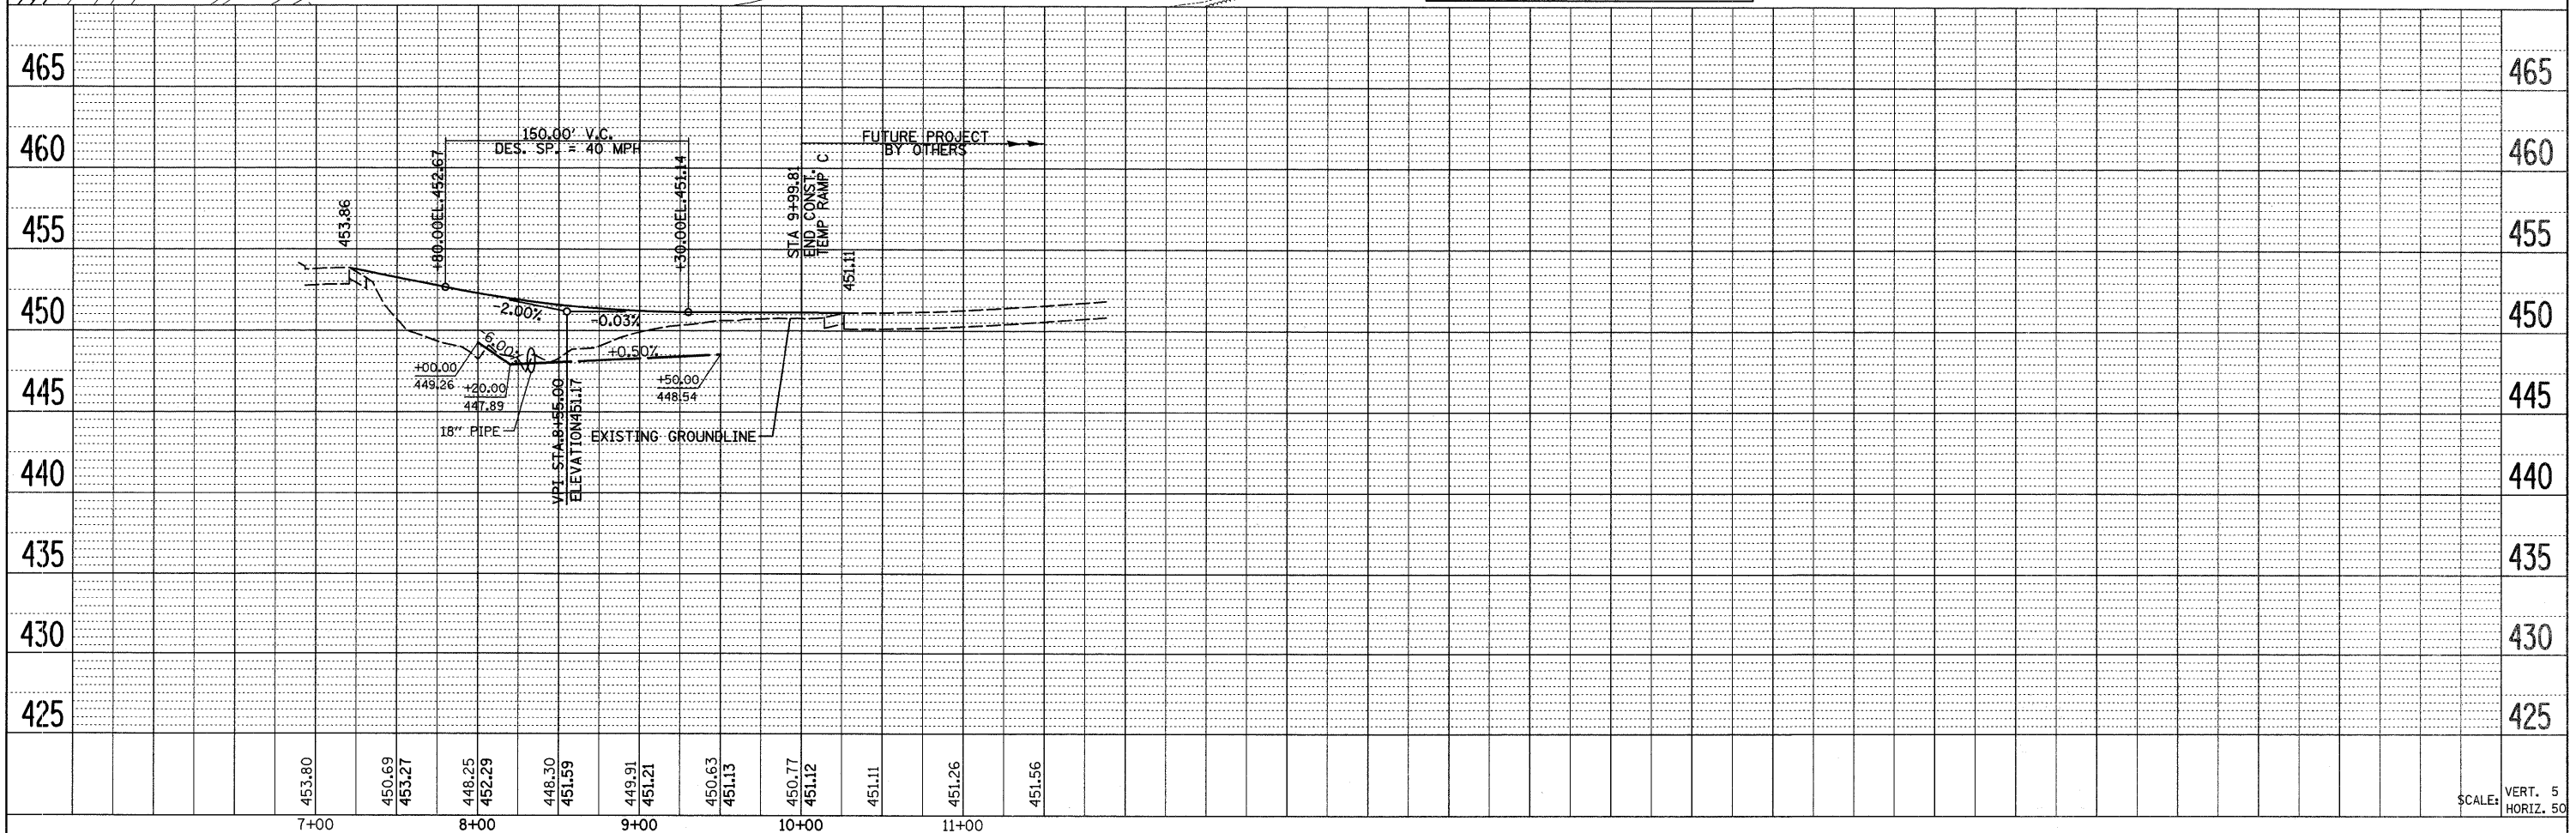


PLAN SURVEYED BY DATE  
 ALIGNMENT CHECKED BY  
 RT. OF WAY CHECKED BY  
 NOTE BOOK NO. FILE NAME

PROFILE SURVEYED BY DATE  
 GRADES CHECKED BY  
 NOTE BOOK NO. NOTED BY  
 STRUCTURE NOTATIONS CHECKED BY

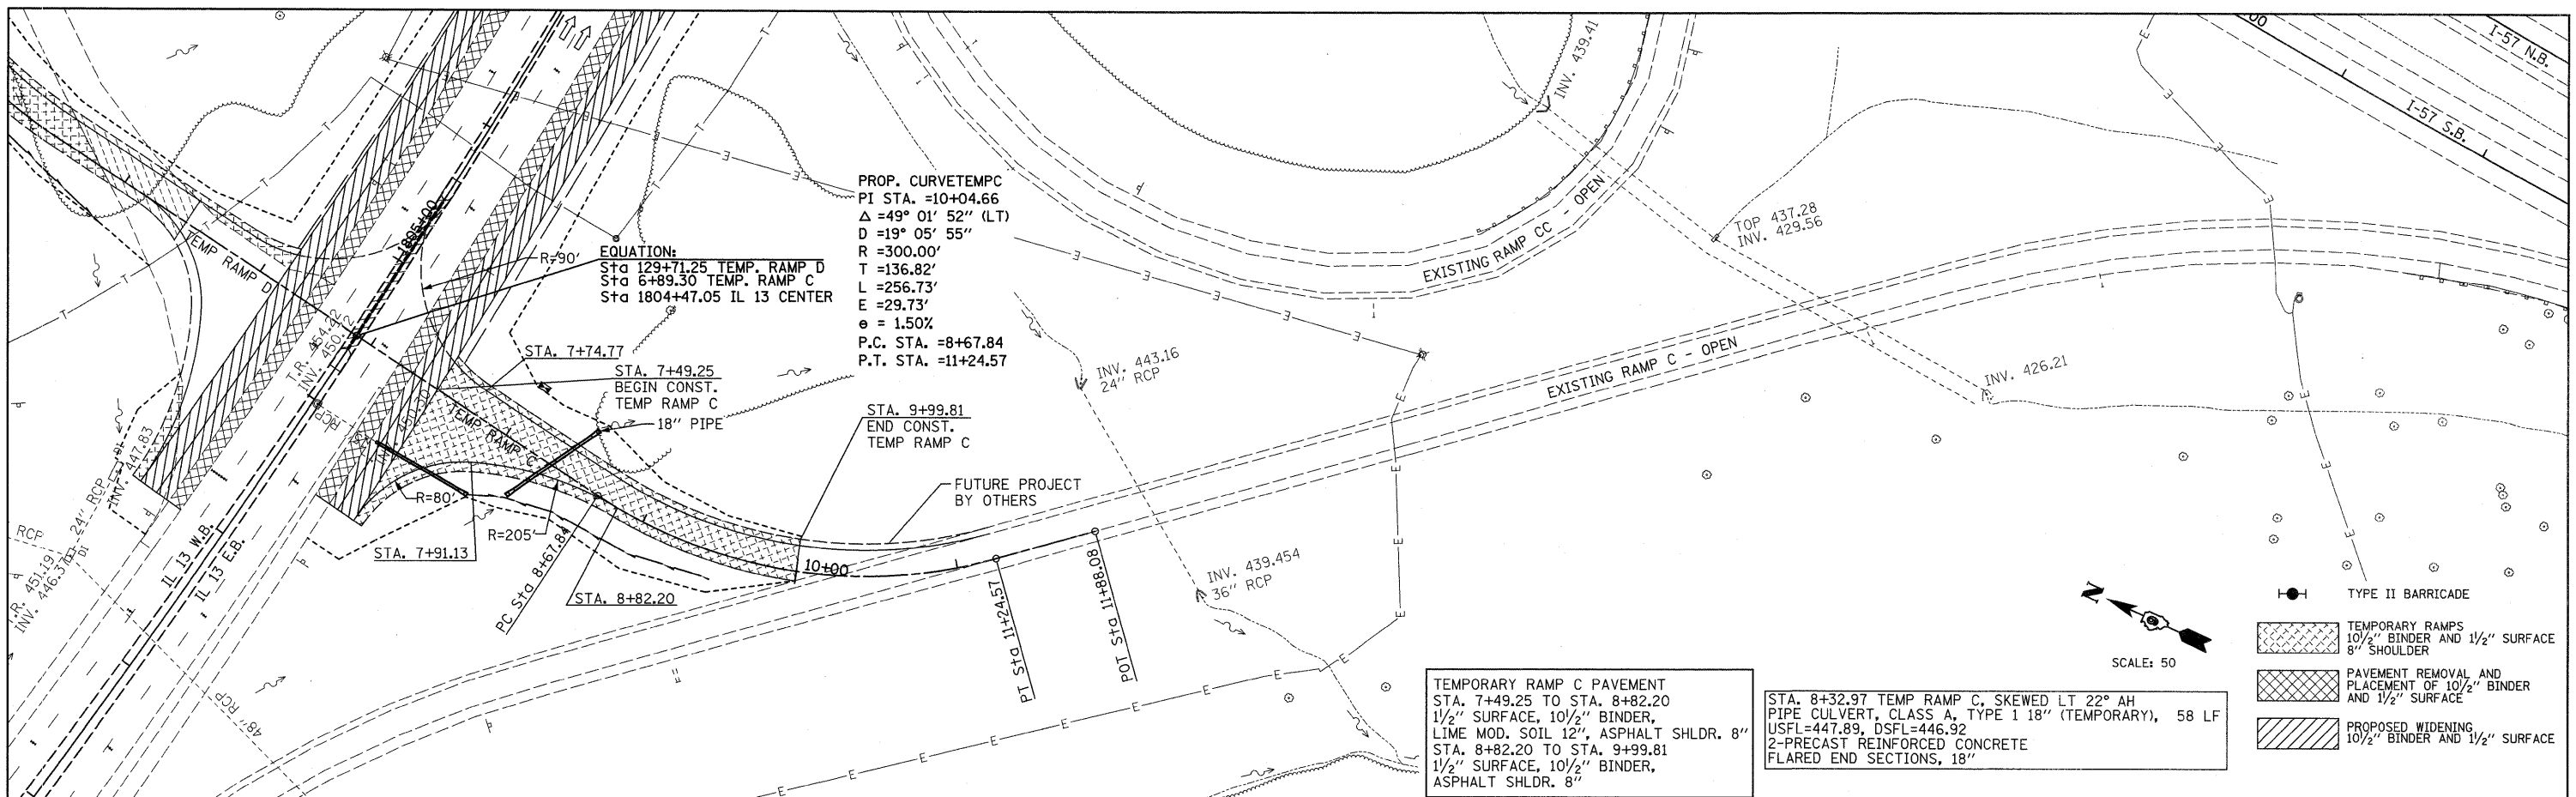

FILE NAME =	USER NAME = *USER*	DESIGNED -	REVISED -
*FILE.*		DRAWN -	REVISED -
	PLOT SCALE = *SCALE*	CHECKED -	REVISED -
	PLOT DATE = *DATE*	DATE -	REVISED -

**STATE OF ILLINOIS**  
**DEPARTMENT OF TRANSPORTATION**

**TEMPORARY RAMP C**  
**PLAN & PROFILE**

F.A.P. RTE.	SECTION	COUNTY	TOTAL SHEETS	SHEET NO.
331	(1X-1A-1,R-6,N-6,TS-5	WILLIAMSON	52	26
CONTRACT NO. 78223				

SCALE: SHEET NO. 1 OF 1 SHEETS STA. 6+89.30 TO STA. 11+88.08 ILLINOIS FED. AID PROJECT