

PLAN
 SURVEYED _____
 ALIGNED CHECKED _____
 RT. OF WAY CHECKED _____
 DAD FILE NAME _____

PROFILE
 SURVEYED _____
 GRADES CHECKED _____
 B.M. NOTED _____
 STRUCTURE NOTATIONS CHFD _____

BY _____ DATE _____
 NO. _____

FILE NAME = _____
 \$FILE.\$ _____

USER NAME = *USER*
 DESIGNED - _____
 DRAWN - _____
 CHECKED - _____
 DATE - _____



DESIGNED - _____
 DRAWN - _____
 CHECKED - _____
 DATE - _____

REVISED - _____
 REVISED - _____
 REVISED - _____
 REVISED - _____

**STATE OF ILLINOIS
 DEPARTMENT OF TRANSPORTATION**

**TEMPORARY RAMP D
 PLAN & PROFILE**
 SCALE: SHEET NO. 1 OF 1 SHEETS STA. 125+41.66 TO STA. 129+71.25

F.A.P. RTE.	SECTION	COUNTY	TOTAL SHEETS	SHEET NO.
311	(1X-1A-1,R-6,N-6,TS-5	WILLIAMSON	52	27
CONTRACT NO. 78223				
ILLINOIS FED. AID PROJECT				

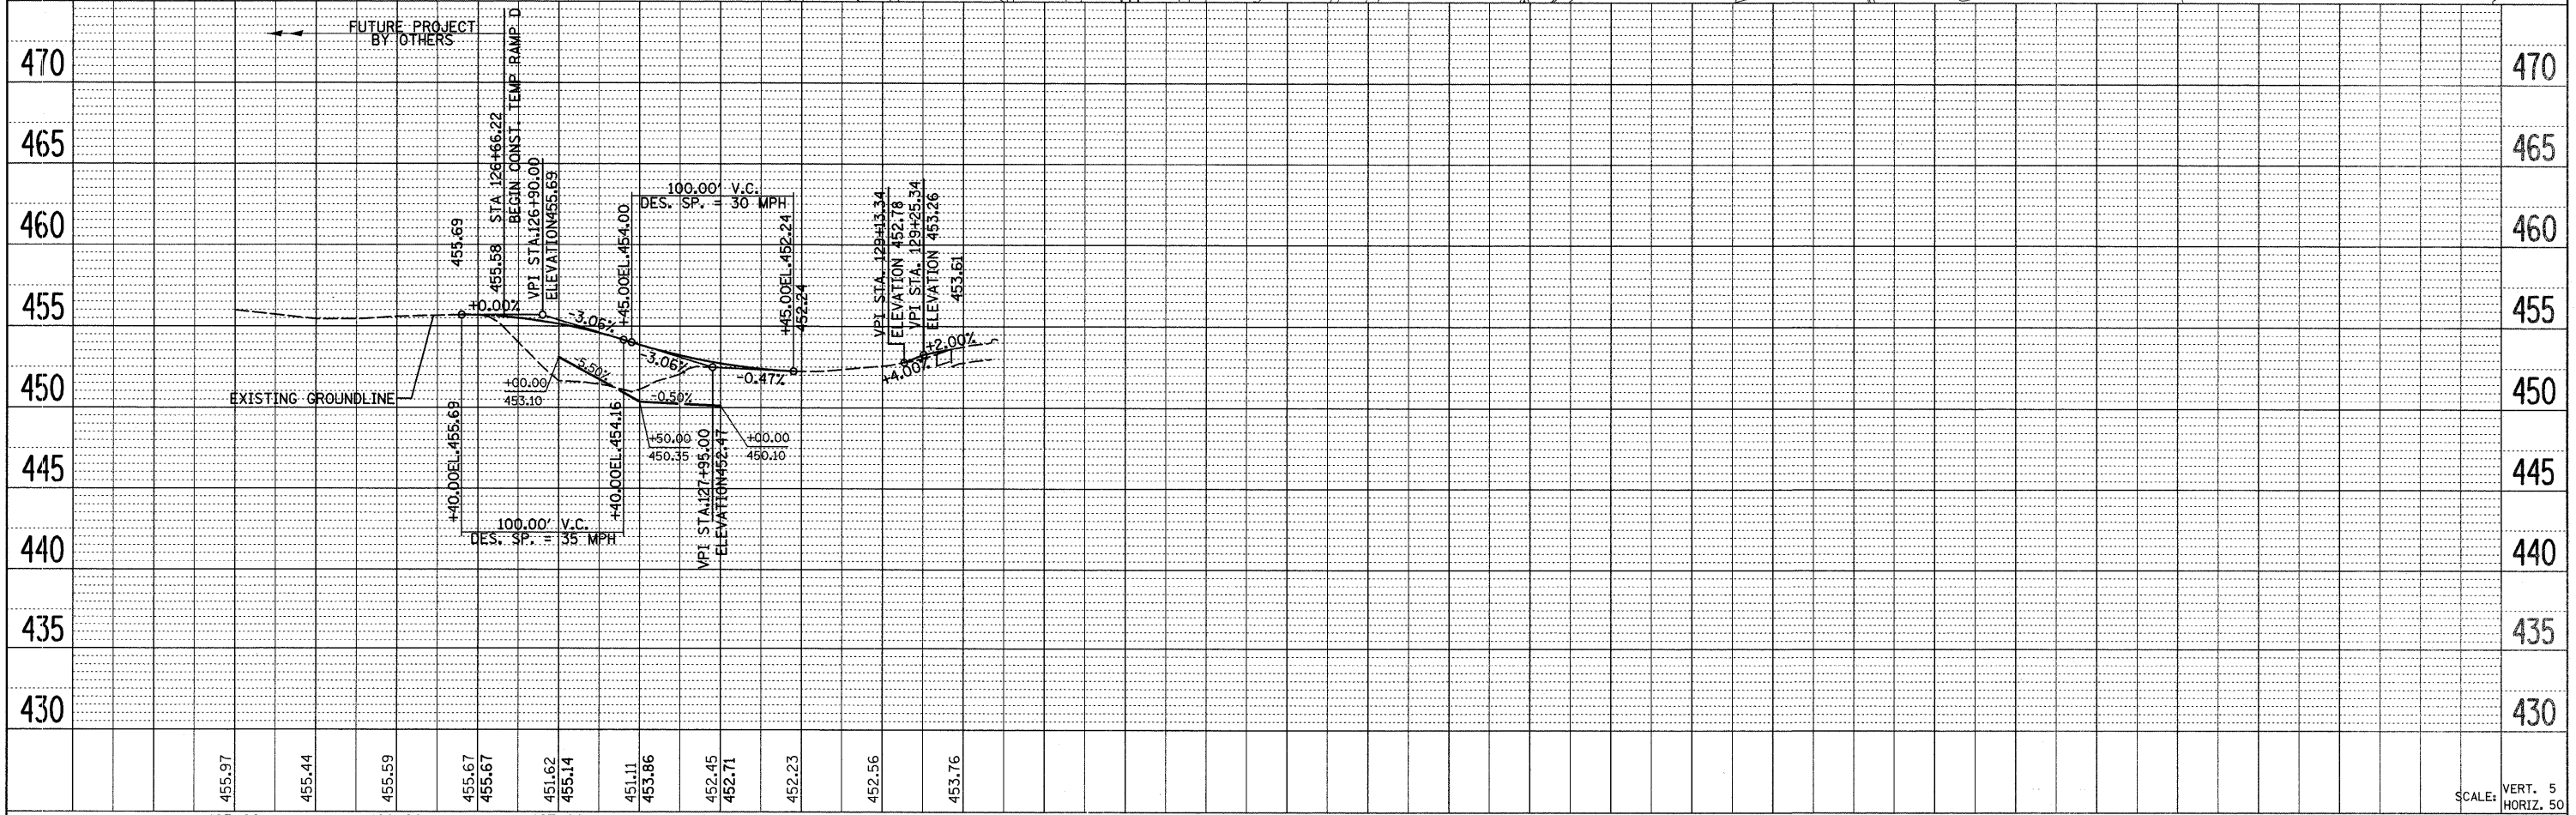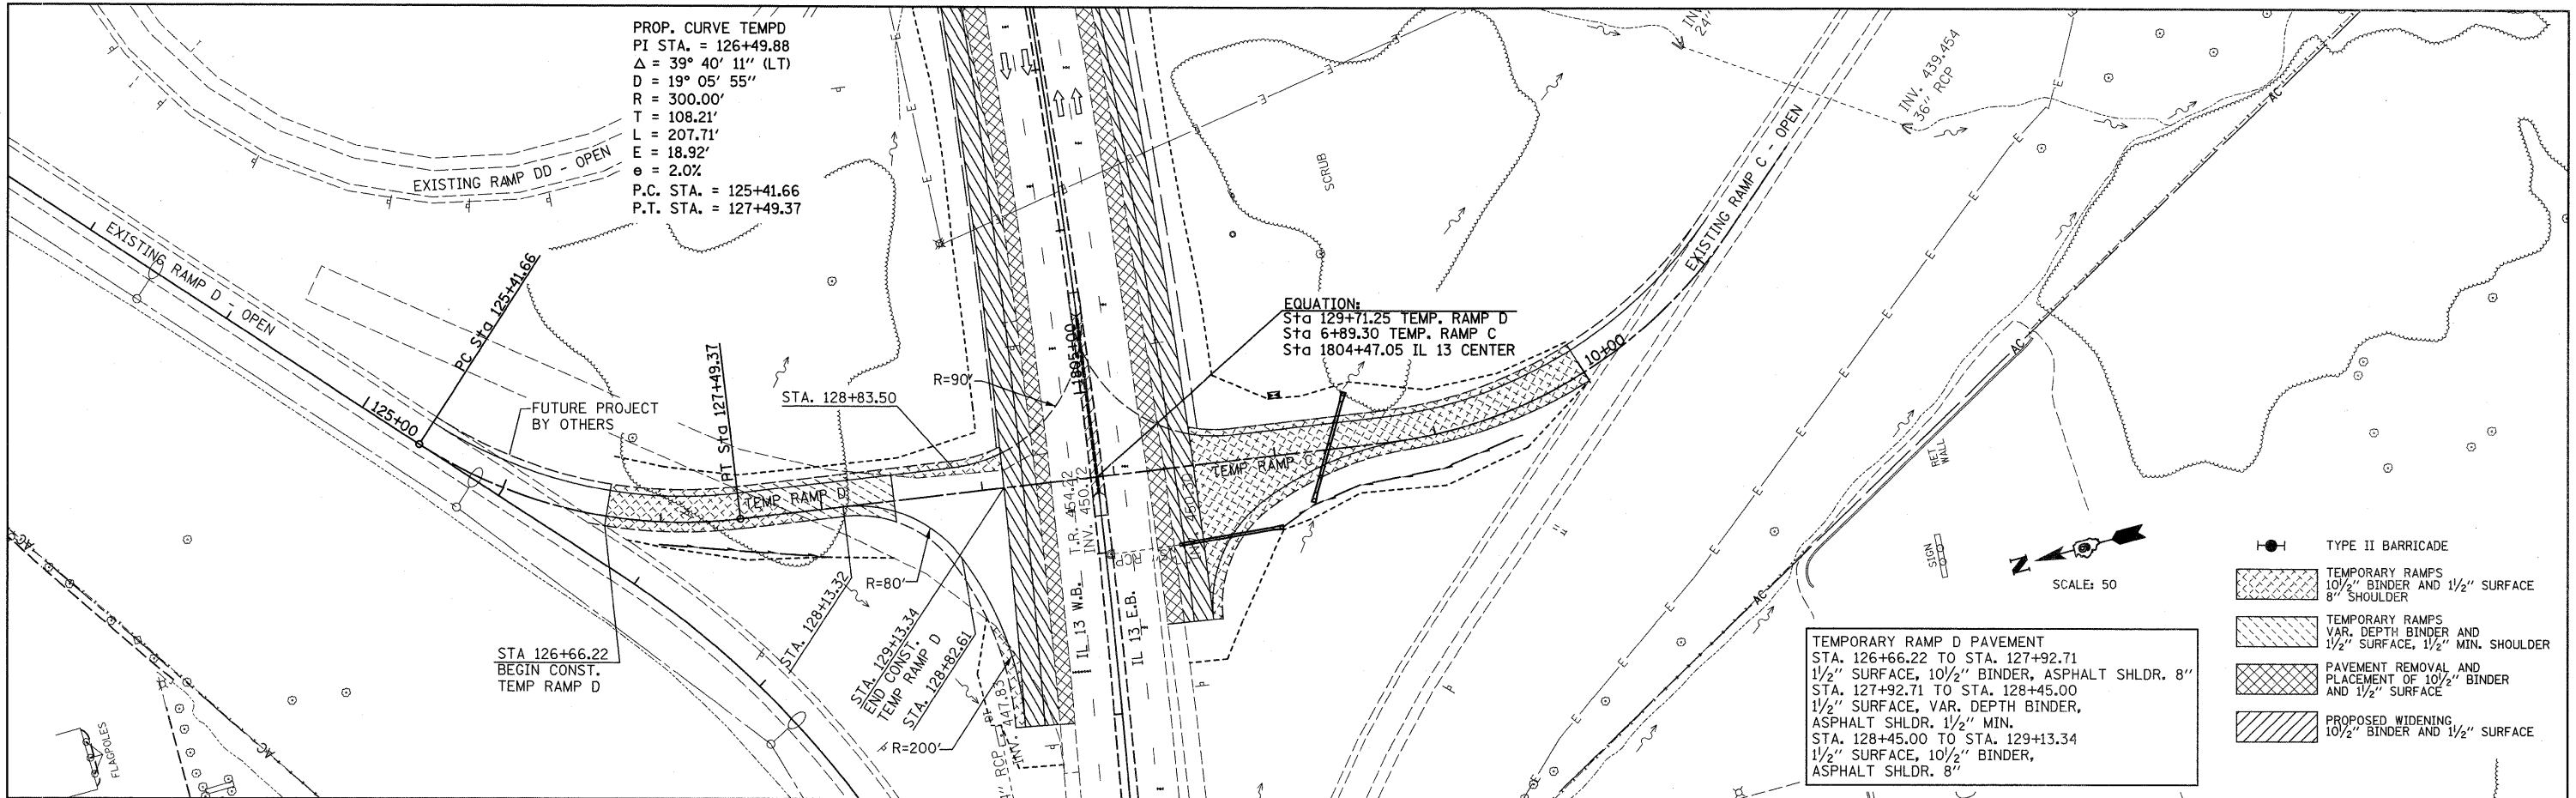

- TYPE II BARRICADE
- TEMPORARY RAMPS
10 1/2" BINDER AND 1 1/2" SURFACE
8" SHOULDER
- TEMPORARY RAMPS
VAR. DEPTH BINDER AND
1 1/2" SURFACE, 1 1/2" MIN. SHOULDER
- PAVEMENT REMOVAL AND
PLACEMENT OF 10 1/2" BINDER
AND 1 1/2" SURFACE
- PROPOSED WIDENING
10 1/2" BINDER AND 1 1/2" SURFACE

SCALE: VERT. 5
 HORIZ. 50