


DATE	
BY	
FINAL SURVEY	
PLOTTED	
NOTE BOOK	
AREAS CHECKED	

DATE	
BY	
ORIGINAL SURVEY	
PLOTTED	
NOTE BOOK	
AREAS CHECKED	

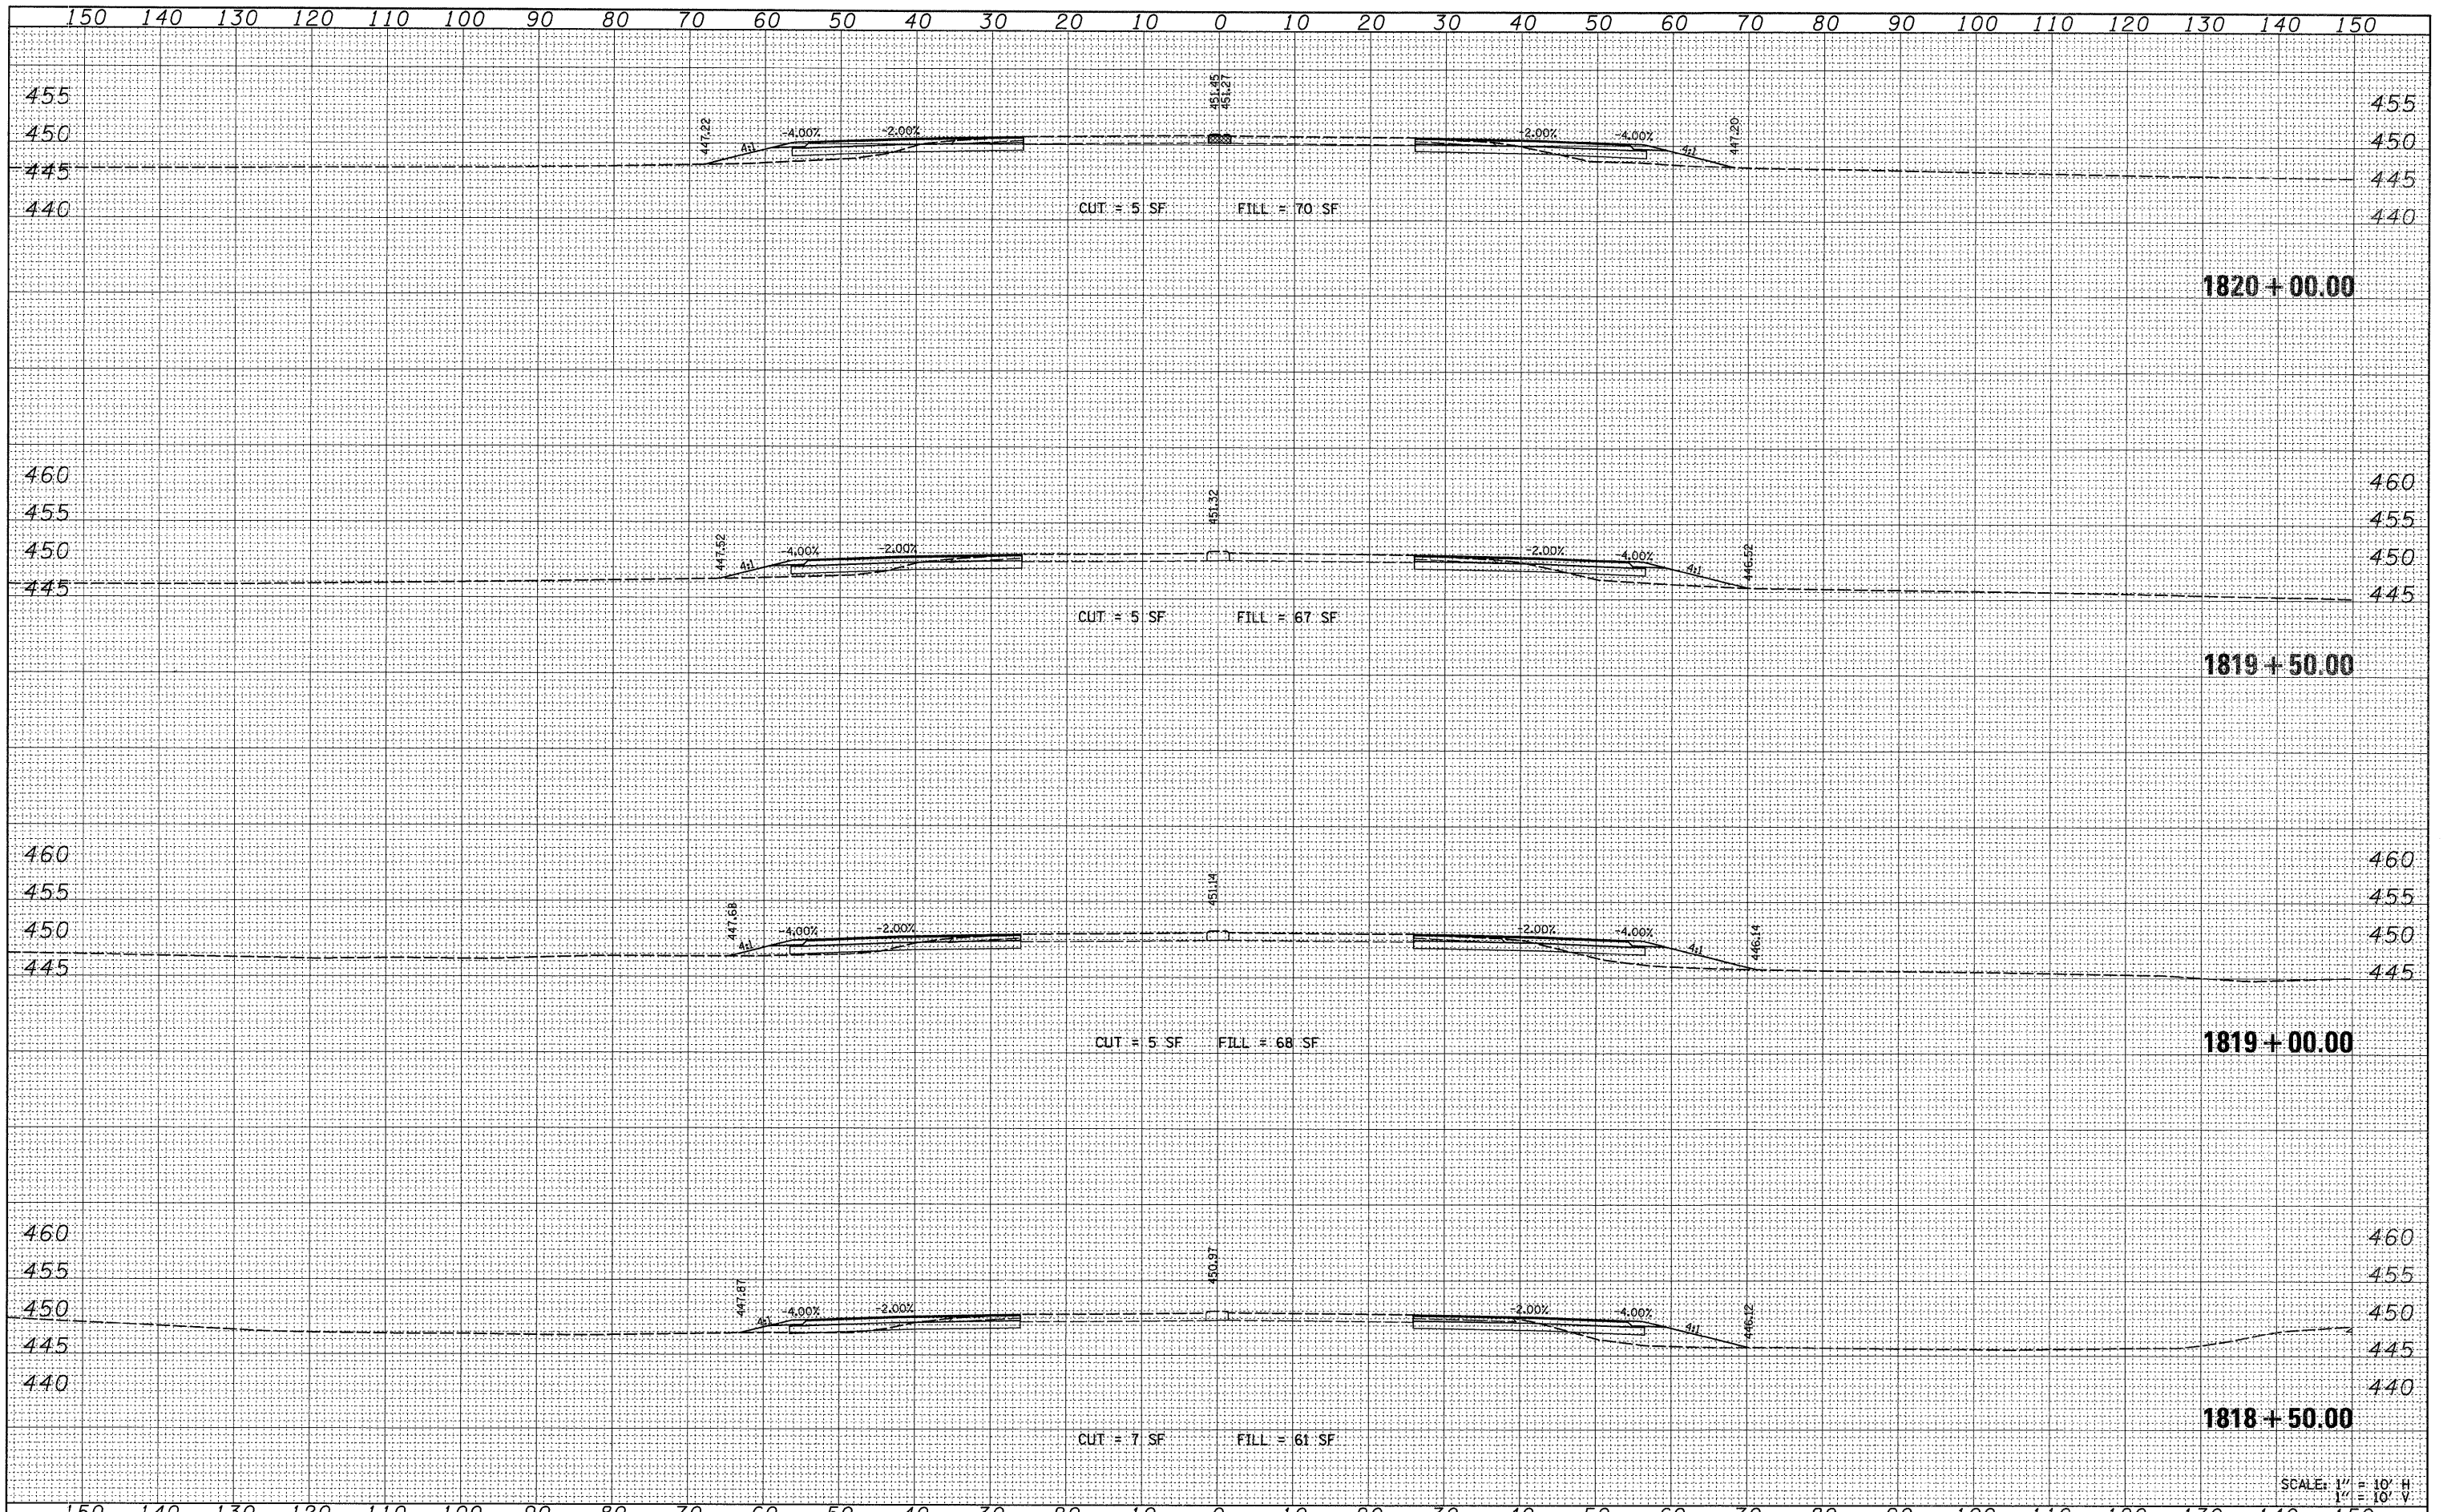

SCALE: 1" = 10' H  
 1" = 10' V

FILE NAME =	USER NAME = #USER*	DESIGNED -	REVISED -	<b>STATE OF ILLINOIS DEPARTMENT OF TRANSPORTATION</b>	<b>CROSS SECTIONS ILLINOIS ROUTE 13</b>		F.A.P. RTE.	SECTION	COUNTY	TOTAL SHEETS	SHEET NO.
#FILEL*		DRAWN -	REVISED -		331	(1X-1)A-1,R-6,N-6,TS-5	WILLIAMSON	52	40		
PLOT SCALE = #SCALE*		CHECKED -	REVISED -		SCALE: 1" = 10'    SHEET NO. 5 OF 7 SHEETS    STA. 1818+50.00 TO STA. 1820+00.00		CONTRACT NO. 78223				
PLOT DATE = #DATE*		DATE -	REVISED -		FED. ROAD DIST. NO.		ILLINOIS FED. AID PROJECT				