


FINAL SURVEY	BY	DATE
SURVEYED		
PLANNED		
NOTE BOOK		
AREAS CHECKED		
NO.		

ORIGINAL SURVEY	BY	DATE
SURVEYED		
PLANNED		
NOTE BOOK		
AREAS CHECKED		
NO.		

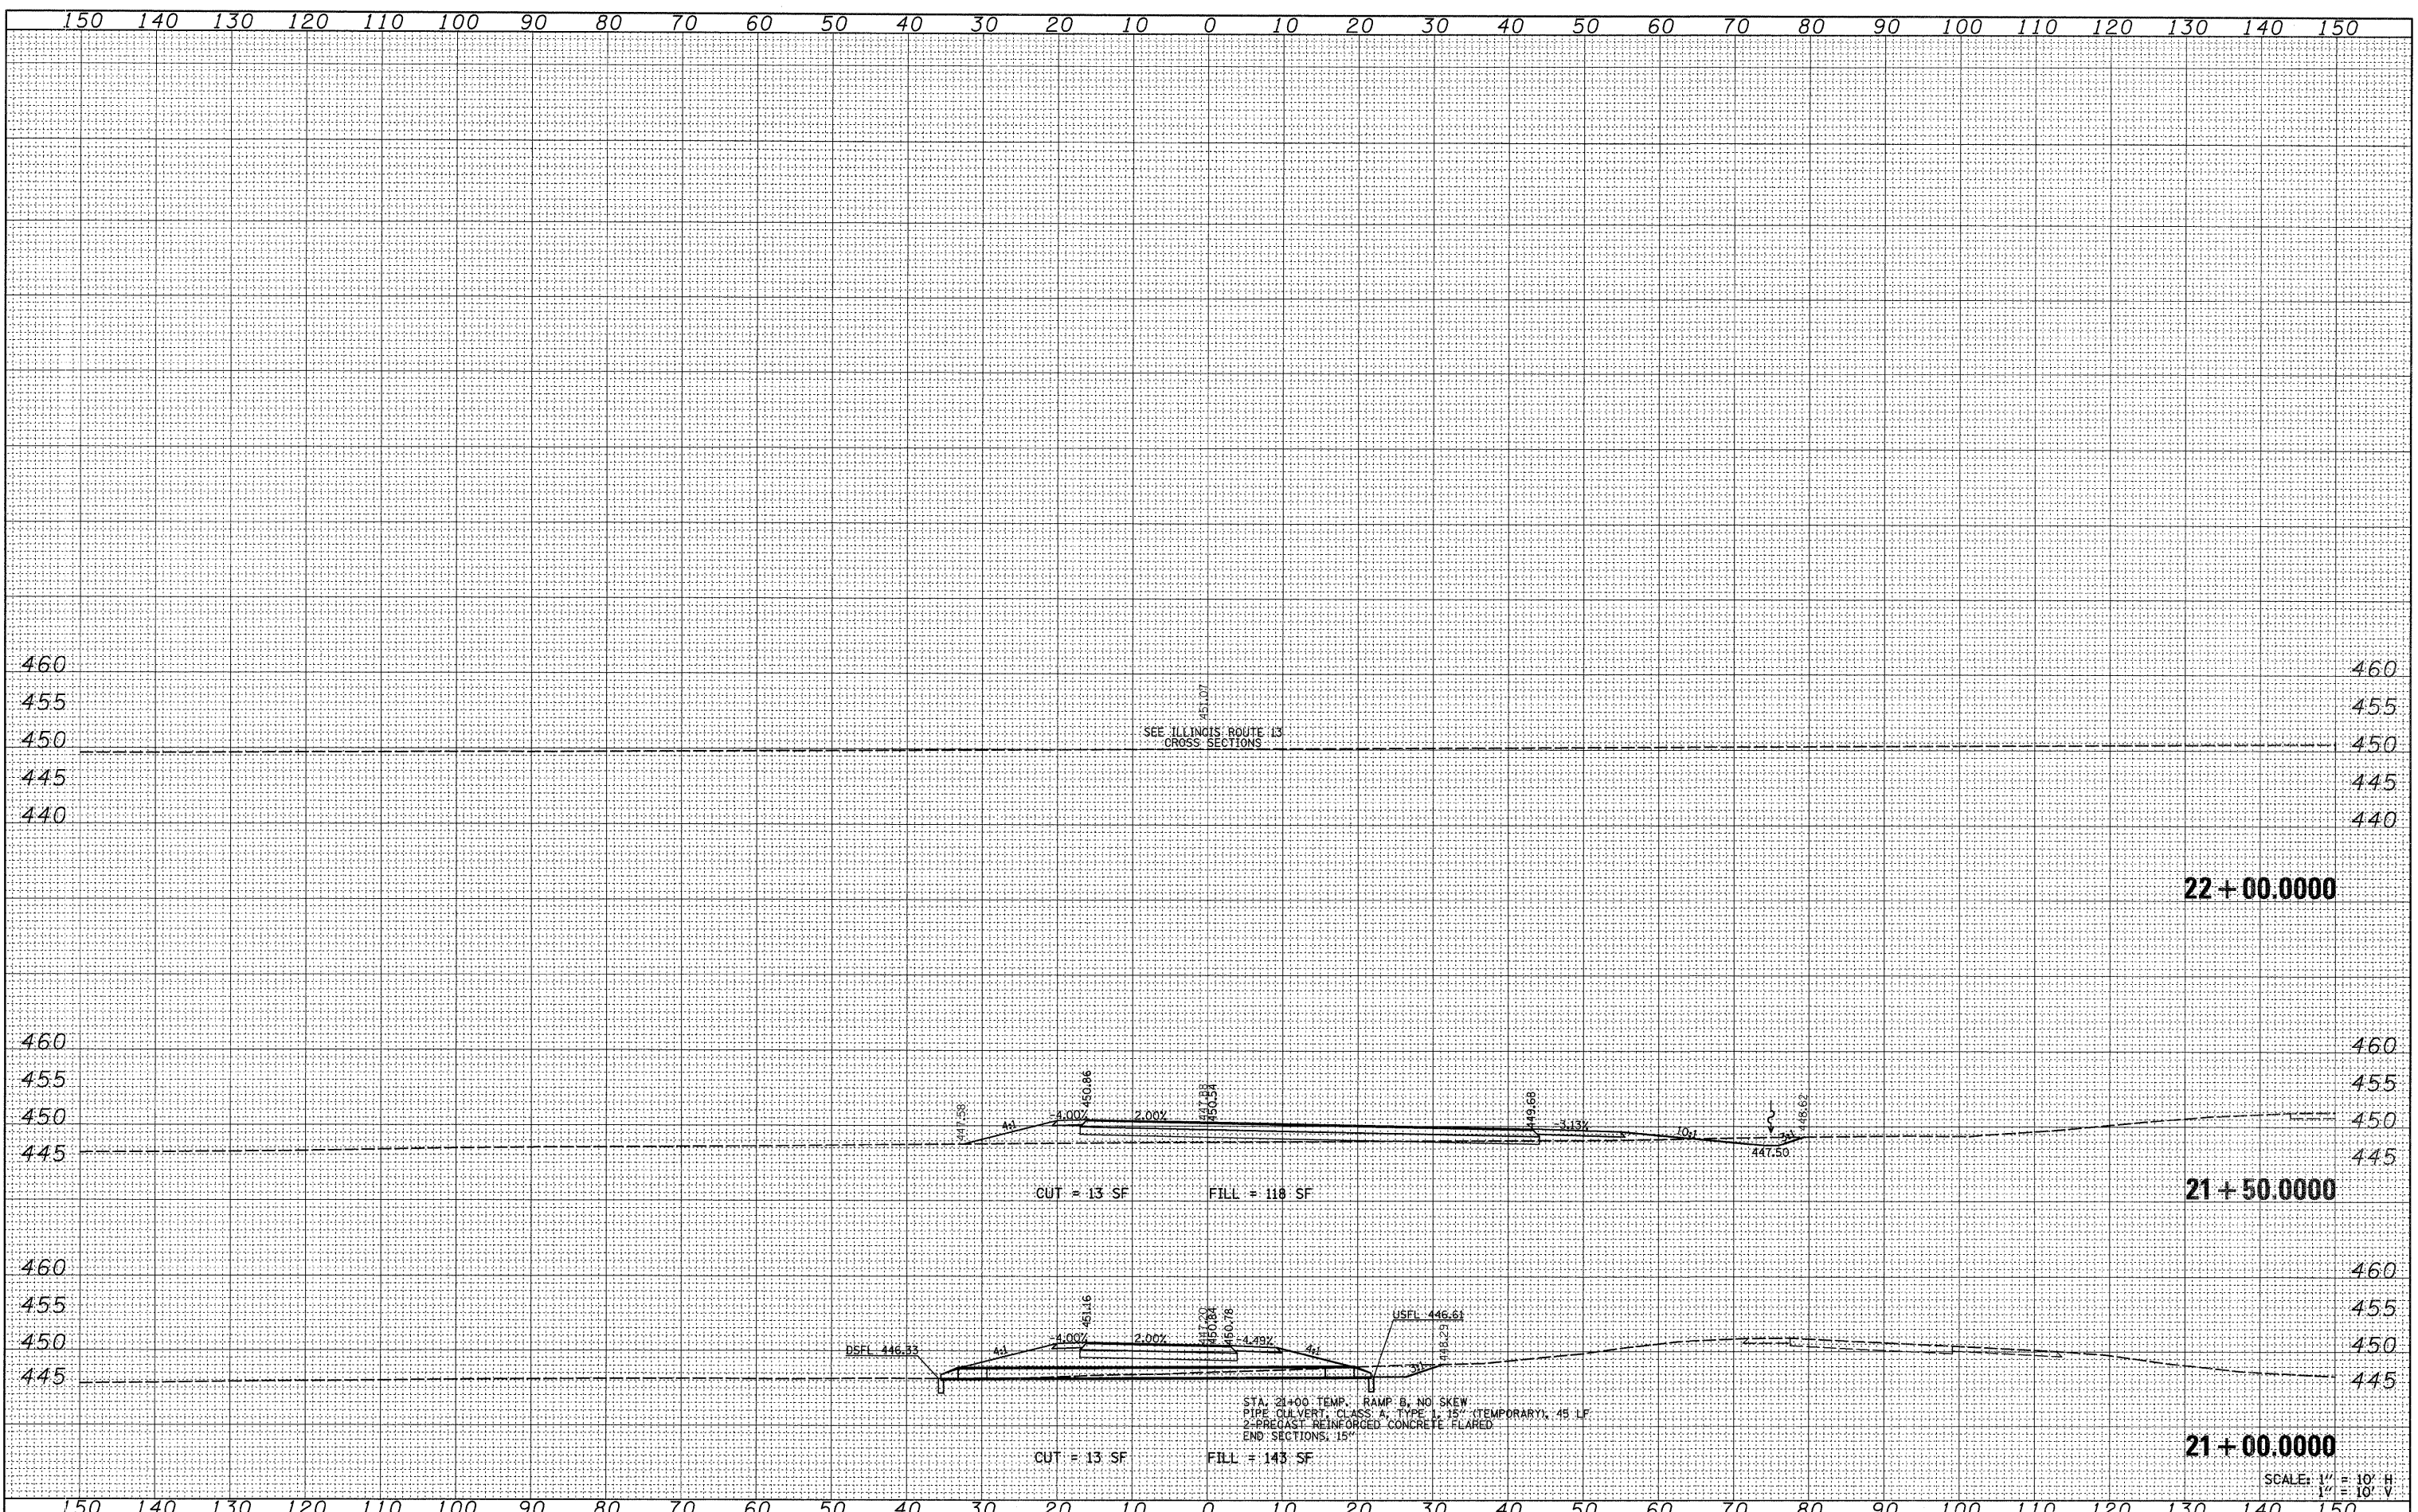

FILE NAME =	USER NAME = *USER*	DESIGNED -	REVISED -	STATE OF ILLINOIS DEPARTMENT OF TRANSPORTATION	CROSS SECTIONS TEMPORARY RAMP B	F.A.P. RTE.	SECTION	COUNTY	TOTAL SHEETS	SHEET NO.	
FILEL		DRAWN -	REVISED -			331	(IX-1A-1,R-6,N-6,TS-5	WILLIAMSON	52	47	
PLOT SCALE = *SCALE*		CHECKED -	REVISED -			CONTRACT NO. 78223					
PLOT DATE = *DATE*		DATE -	REVISED -			FED. ROAD DIST. NO. ILLINOIS FED. AID PROJECT					

SCALE: 1" = 10' H
1" = 10' V
SHEET NO. 2 OF 2 SHEETS
STA. 21+00.0000 TO STA. 22+00.0000