


BY	DATE
SURVEYED	
PLANNED	
TEMP. DATE	
AREAS	
CHECKED	
NO.	

BY	DATE
SURVEYED	
PLANNED	
TEMP. DATE	
AREAS	
CHECKED	
NO.	

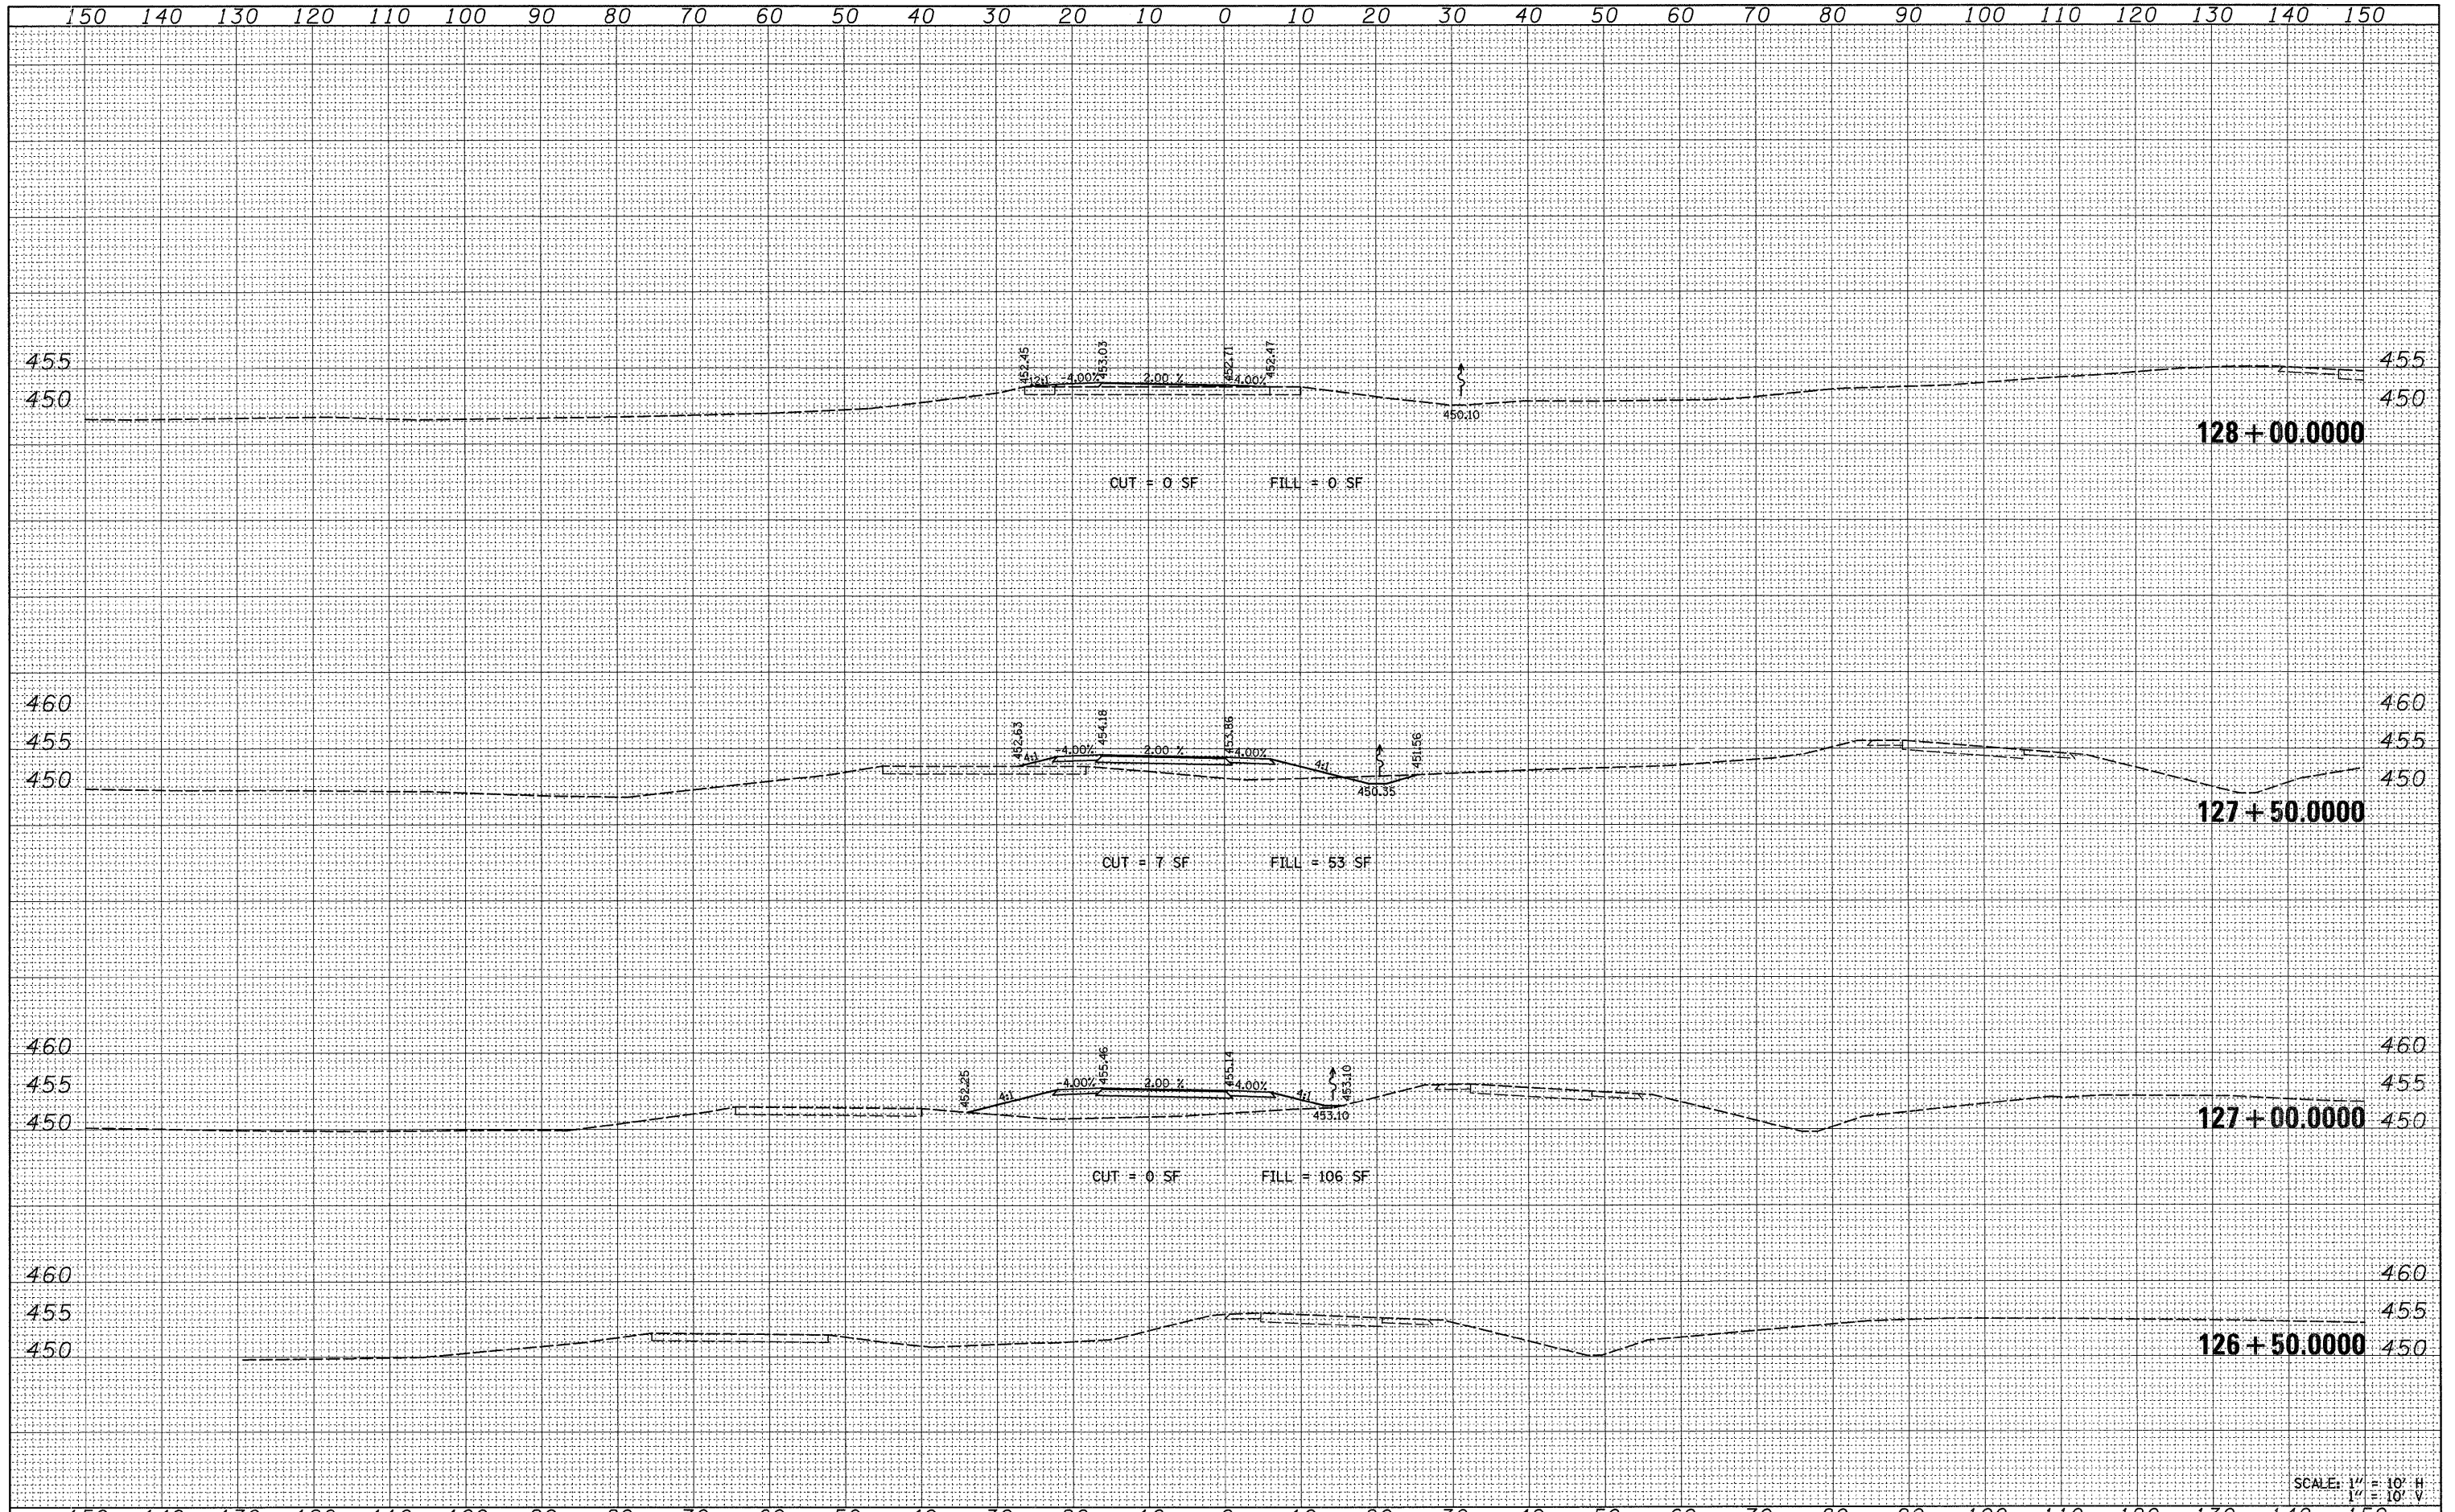

SCALE: 1" = 10' H
1" = 10' V

FILE NAME =	USER NAME = #USER#	DESIGNED -	REVISED -	STATE OF ILLINOIS DEPARTMENT OF TRANSPORTATION	CROSS SECTIONS TEMPORARY RAMP D		F.A.P. RTE.	SECTION	COUNTY	TOTAL SHEETS	SHEET NO.	
#FILEL*		DRAWN -	REVISED -		331	(1X-11A-1,R-6,N-6,TS-5	WILLIAMSON	52	51			
		CHECKED -	REVISED -		SCALE: 1" = 10'		SHEET NO. 1 OF 2 SHEETS		STA. 126+50.0000 TO STA. 128+00.0000	FED. ROAD DIST. NO.	ILLINOIS FED. AID PROJECT	CONTRACT NO. 78223
		DATE -	REVISED -									