

NOTES:


1. See Sheet 13 & 14 of 79 for superstructure details.
2. See Sheet 13 of 79 for Section A-A.
3. Bars indicated thus 62x22-#5 etc. indicates 62 lines of bars with 22 lengths per line.

PLAN


4. See Sheets 21 thru 22 of 79 for parapet reinforcement.
5. See Sheet 23 of 79 for Bicycle and Parapet Rolling details.
6. See Sheets 115 thru 126 of 253 for lighting details.
7. See Sheet 16 of 79 for Drainage Scupper details.

MIN. BAR LAP

- #5 bar = 2'-7"
- #6 bar = 3'-1"

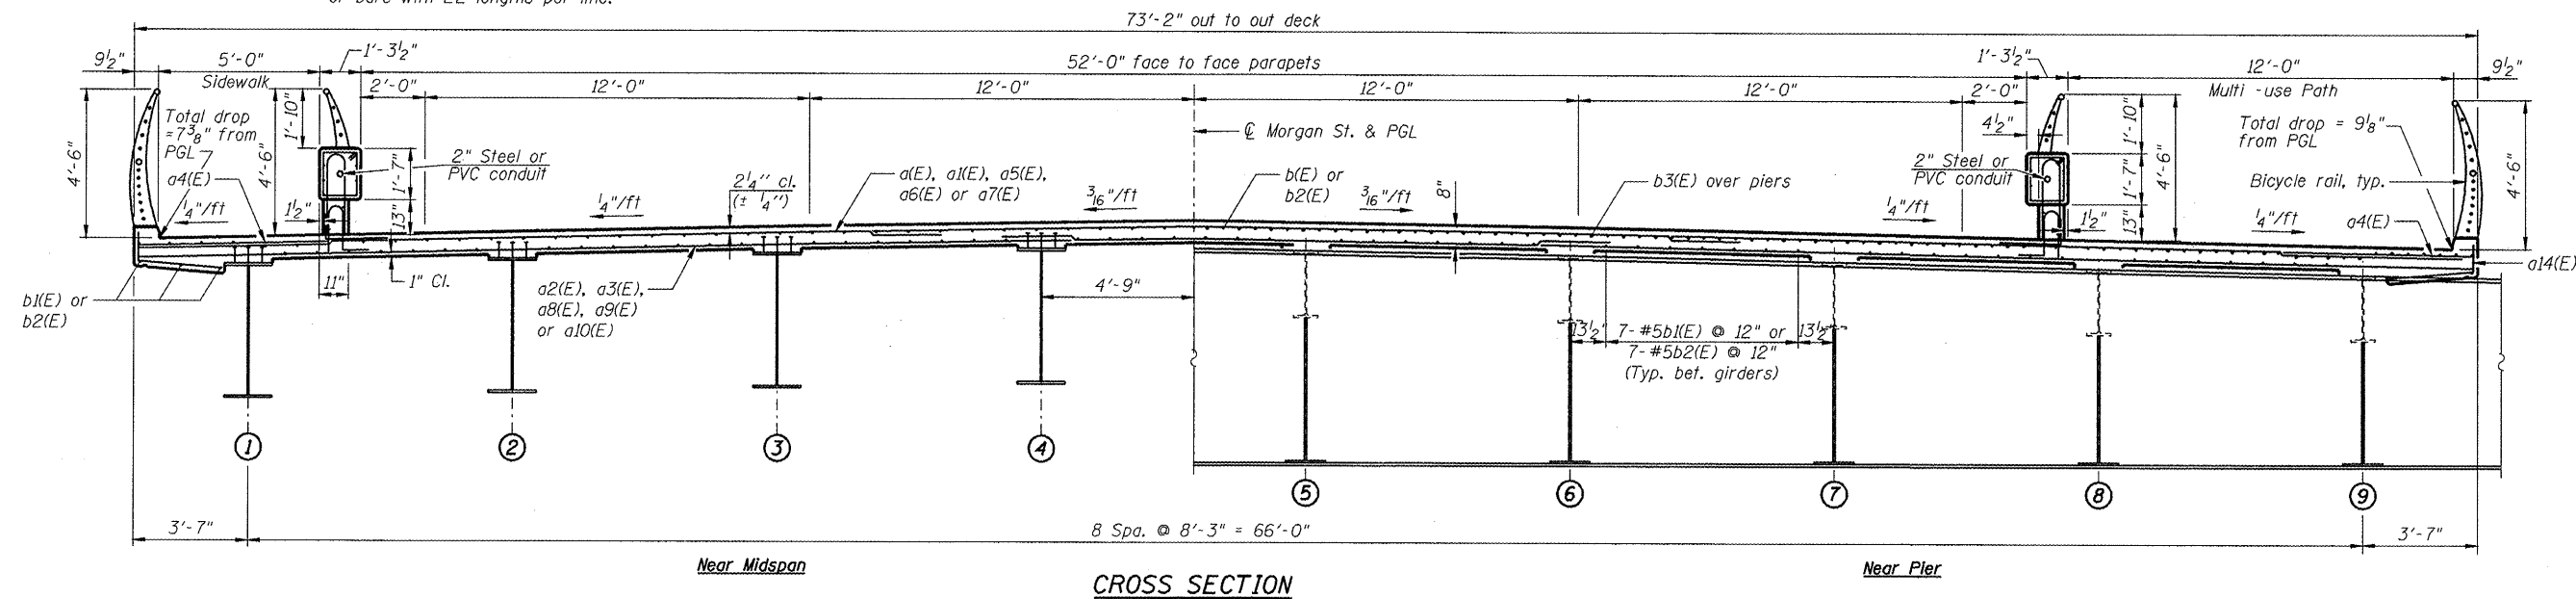

L:\VOC\FRD\02268022\0-11\12_Deck Plan and Section.dgn

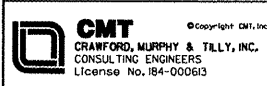

HNTB

DESIGNED - PA, JDJ, BPD, CJW	REVISED - ADDENDUM 1
DRAWN - GLD	REVISED -
CHECKED - RJJ	REVISED -
DATE - 02/04/2011	REVISED -

4-25-11
**CITY OF ROCKFORD
 MORGAN STREET BRIDGE**

**DECK PLAN & CROSS SECTION - I
 STRUCTURE NO. 101-6108**

F.A.U. RTE. 5077	SECTION 99-00493-00-BR	COUNTY WINNEBAGO	TOTAL SHEETS 253	SHEET NO. 137
CONTRACT NO. 85529				
FED. ROAD DIST. NO. 2 ILLINOIS FED. AID PROJECT BRM-509965				

SCALE: SHEET NO. 11 OF 79 SHEETS STA. 47+00.74 TO STA. 52+63.50