
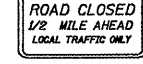
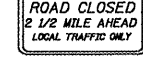








**SIGN LEGEND**

- ①  ROAD CLOSED  
1 MILE AHEAD  
LOCAL TRAFFIC ONLY      R11-3a, 60" X 30"  
(2 REQ'D)
- ②  ROAD CLOSED  
1/2 MILE AHEAD  
LOCAL TRAFFIC ONLY      R11-3a, 60" X 30"  
(1 REQ'D)
- ③  ROAD CLOSED  
1/2 MILE AHEAD  
LOCAL TRAFFIC ONLY      R11-3a, 60" X 30"  
(1 REQ'D)
- ④  ROAD CLOSED  
500 FT      W20-3, 48" X 48" \*\*  
(2 REQ'D)
- ⑤  ROAD CLOSED  
AHEAD      W20-3, 48" X 48" \*\*  
(3 REQ'D)
- ⑥  ROAD CLOSED      R11-2, 48" X 30"  
(2 REQ'D)
- ⑦  TYPE III BARRICADES WITH TWO  
FLASHING LIGHTS EACH.  
HIGHWAY STANDARD 701901  
(8 REQ'D)

**NOTES:**

- \* Staggered barricades to allow local traffic access to their properties.
- \*\* See the applicable standards for use of flags and flashing lights.

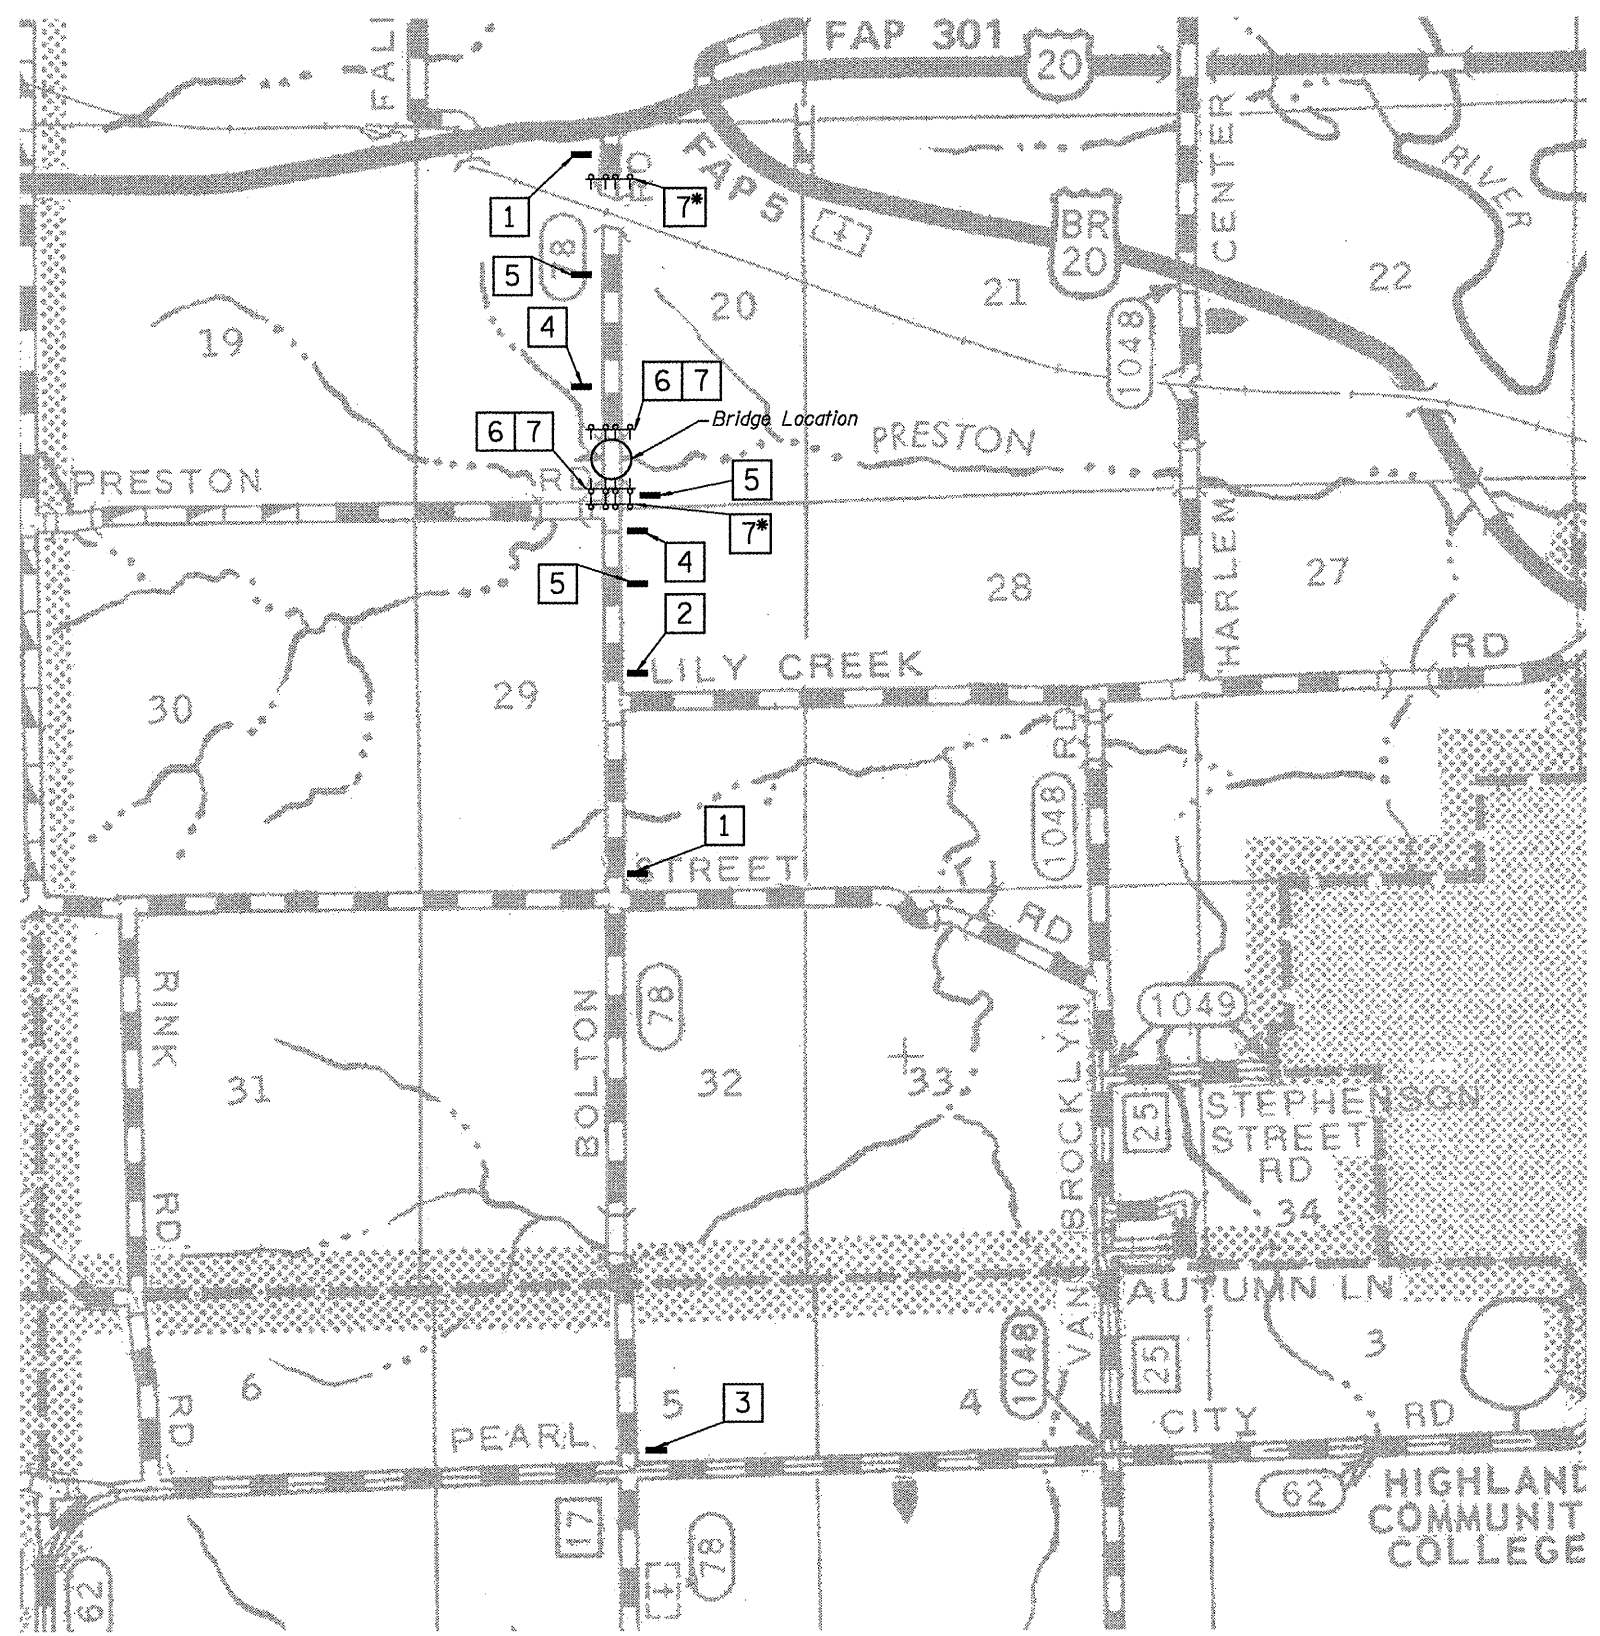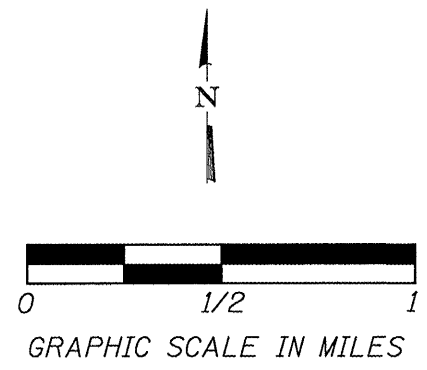

FILE = S:\PROJECTS\2010\1120010\_Stephenson\_Co\_Bolton\_Rd\DESIGN\STRUCT\TrafficControl.dgn

REV.	DATE	BY	REMARKS

<b>DRAWN</b> R.D.A.	<b>STEPHENSON COUNTY CULVERT REPLACEMENT F.A.S. 78 (N. BOLTON ROAD) OVER PRESTON CREEK 2010</b>
<b>CHECKED</b> M.A.C.	
<b>APPROVED</b> B.K.C.	



**WILLETT,  
HOFMANN &  
ASSOCIATES, INC.**  
CONSULTING ENGINEERS  
Land Surveying - Transportation - Structural  
Environmental - Architecture  
808 East Second Street, Dixon, Illinois 61021  
Phone 815.284.3381 Fax 815.284.3385  
Design Firm #164-000918  
www.willett-hofmann.com

**TRAFFIC CONTROL PLAN**

ROUTE NO.	SECTION	COUNTY	TOTAL SHEETS	SHEET NO.
F.A.S. 78	10-06118-00-BR	Stephenson	18	5
STA. 17+00.00 - STA. 23+00.00				
FED. ROAD DIST. NO. 7	ILLINOIS	FED. AID PROJECT ER-0177(038)		