


FINAL SURVEY NO.	
SURVEYED	
NOTE BOOK	
TEMPLATE	
AREAS CHECKED	
BY	
DATE	

ORIGINAL SURVEY NO.	
SURVEYED	
NOTE BOOK	
TEMPLATE	
AREAS CHECKED	
BY	
DATE	

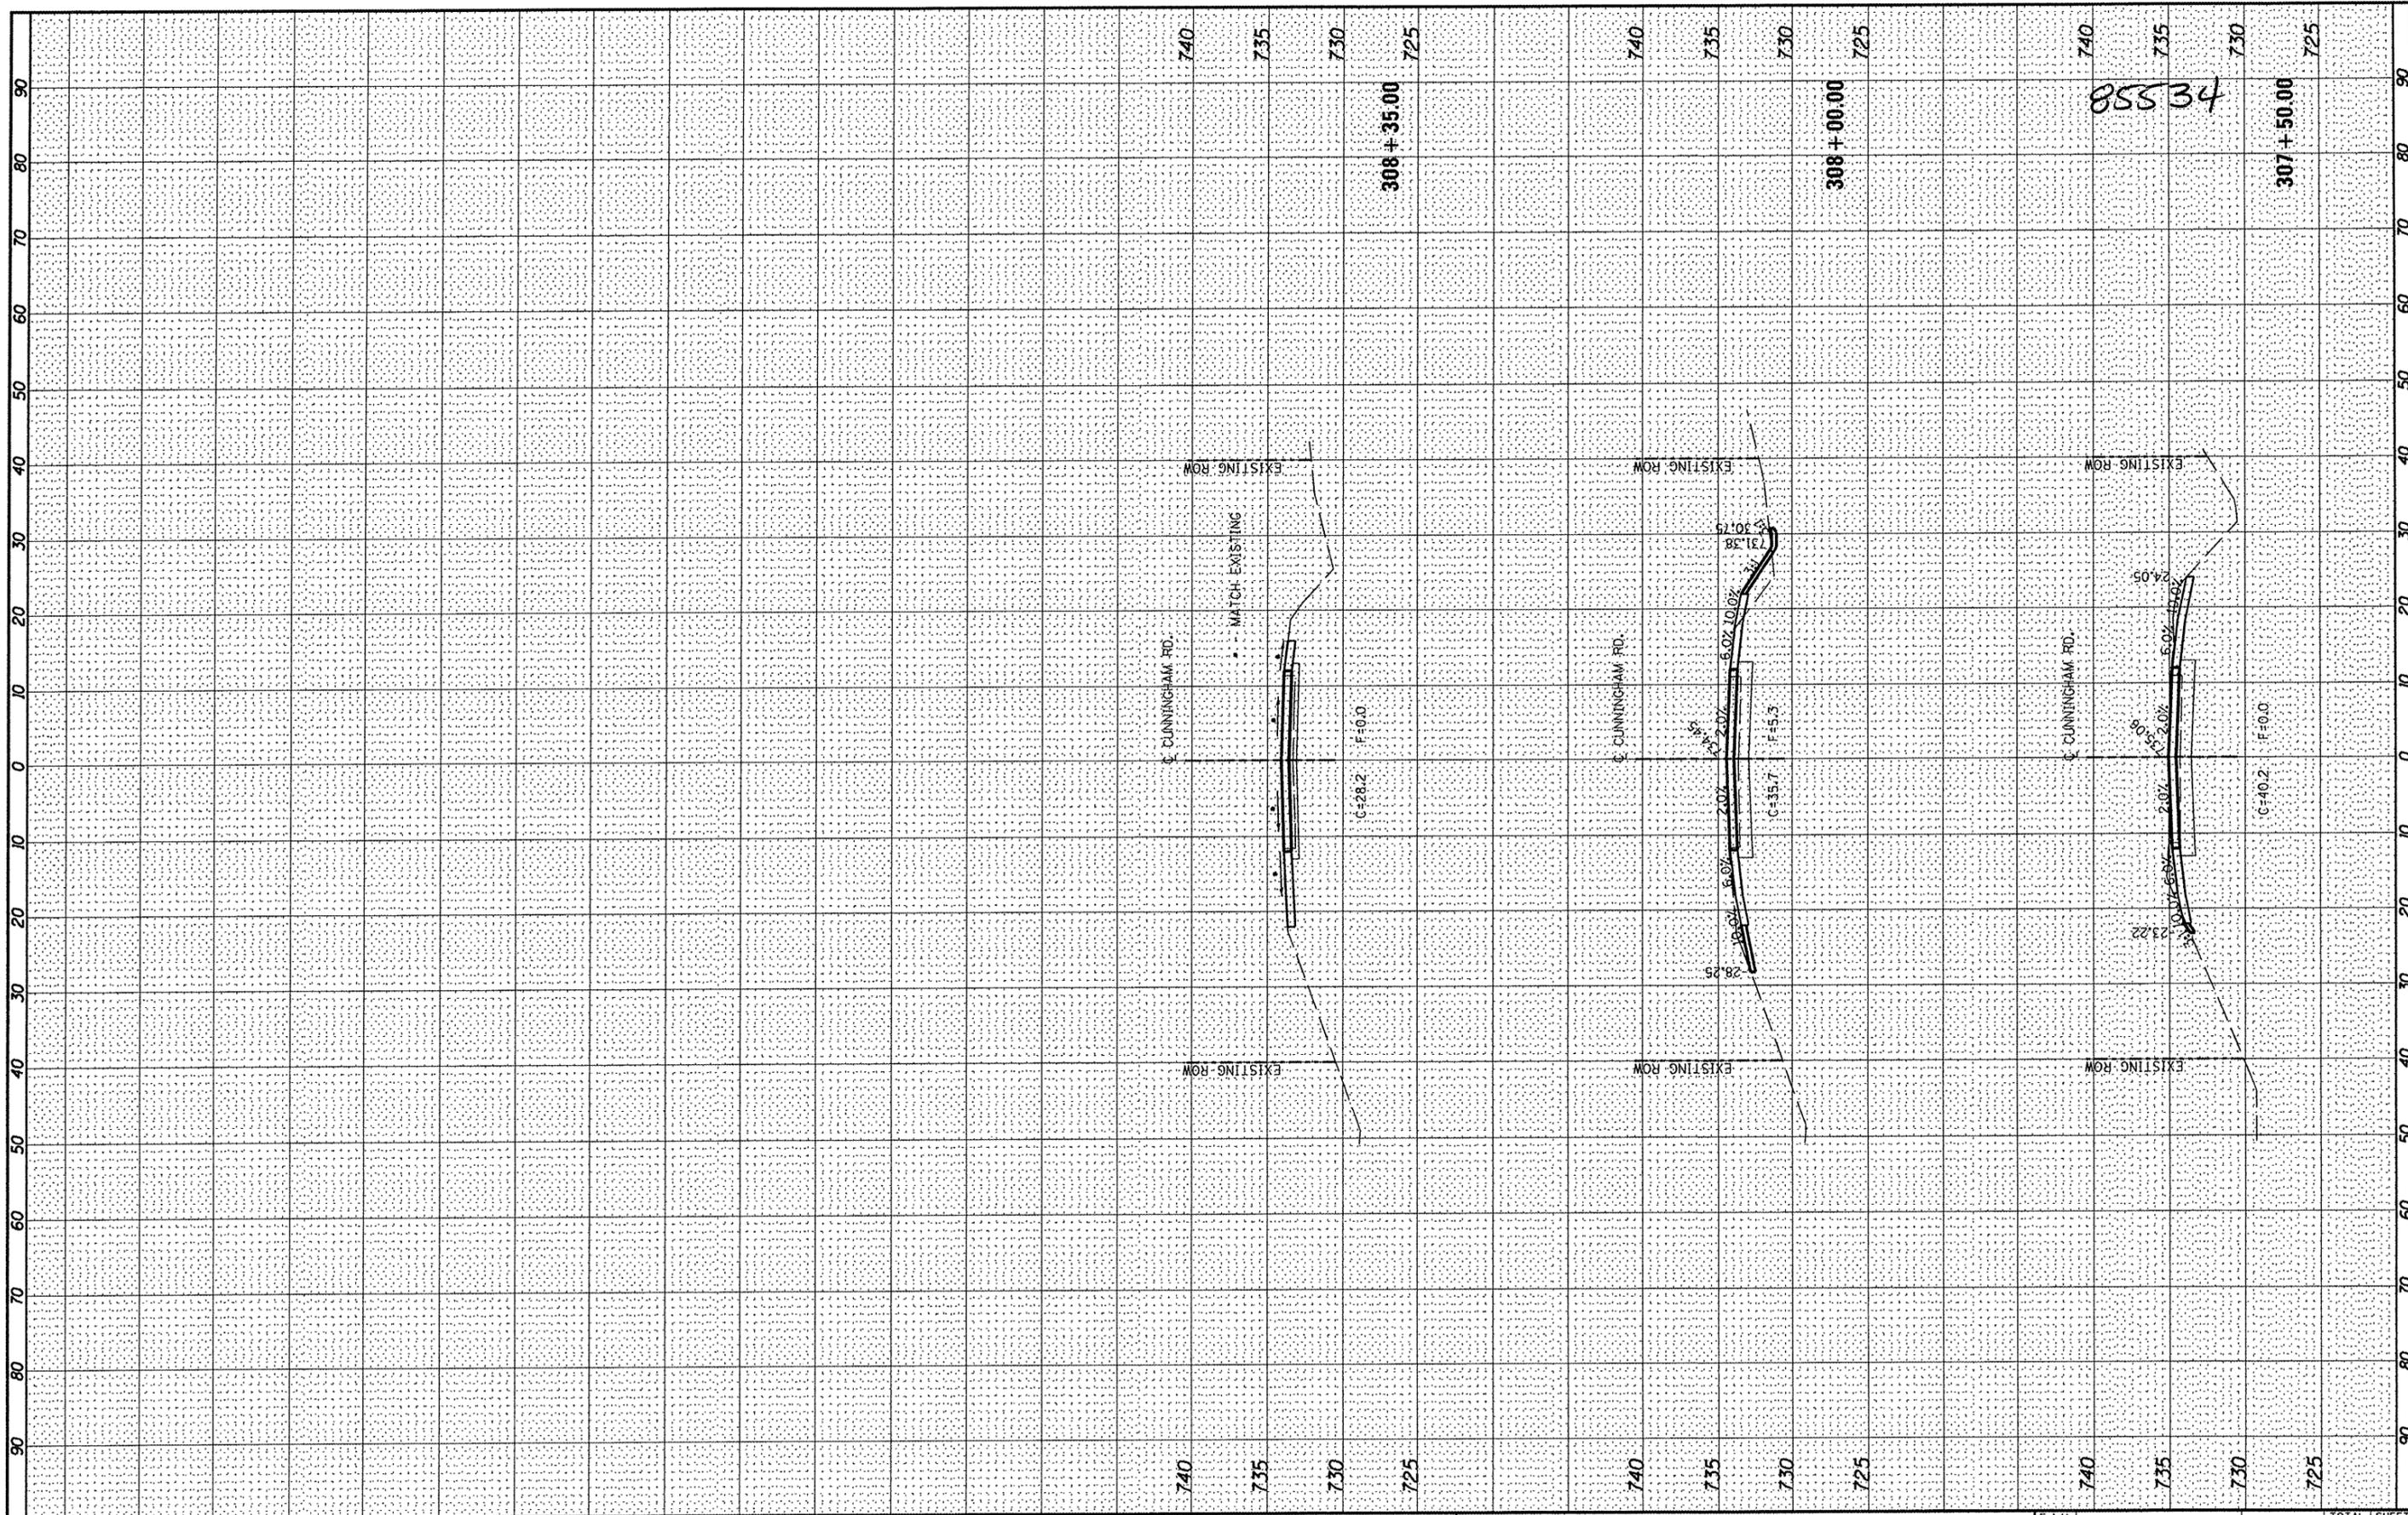

FILE NAME =
 I:\10\Jobs\10\0054\CADD\Road\Sheet\C-301-XS.dgn

USER NAME =
 PLOT SCALE = 20.0000' / 1" =
 PLOT DATE = 02/04/2011

DESIGNED	SMK	REVISED	-
DRAWN	JDM	REVISED	-
CHECKED	SMK	REVISED	-
DATE	02/03/11	REVISED	-

**STATE OF ILLINOIS
 DEPARTMENT OF TRANSPORTATION**

**CROSS SECTIONS
 CUNNINGHAM ROAD BRIDGE REPLACEMENT
 ROCKFORD, ILLINOIS**

SCALE: 20H 5V SHEET NO. OF SHEETS STA. 307+50.00 TO STA. 308+35.00

F.A.U. RTE.	SECTION	COUNTY	TOTAL SHEETS	SHEET NO.
5077	10-00462-00-BR	WINNEBAGO	21	21
				CONTRACT NO. 85534
ILLINOIS FED. AID PROJECT				