

LEFT EDGE OF APPROACH PAVEMENT

Location	Station	Offset Lt.	Theoretical Grade Elevations
A	58+85.65	15.00	776.98
B	58+95.65	15.00	777.05
C	59+05.65	15.00	777.12
D	59+15.65	15.00	777.18

LEFT EDGE OF TRAFFIC LANE

Location	Station	Offset Lt.	Theoretical Grade Elevations
A	58+87.96	11.00	777.08
B	58+97.96	11.00	777.15
C	59+07.96	11.00	777.21
D	59+17.96	11.00	777.27

CENTERLINE


Location	Station	Offset	Theoretical Grade Elevations
A	58+94.31	0.00	777.34
B	59+04.31	0.00	777.41
C	59+14.31	0.00	777.47
D	59+24.31	0.00	777.52

RIGHT EDGE OF TRAFFIC LANE

Location	Station	Offset Rt.	Theoretical Grade Elevations
A	59+00.66	11.00	777.17
B	59+10.66	11.00	777.23
C	59+20.66	11.00	777.28
D	59+30.66	11.00	777.33

RIGHT EDGE OF APPROACH PAVEMENT

Location	Station	Offset Rt.	Theoretical Grade Elevations
A	59+02.97	15.00	777.10
B	59+12.97	15.00	777.16
C	59+22.97	15.00	777.21
D	59+32.97	15.00	777.26

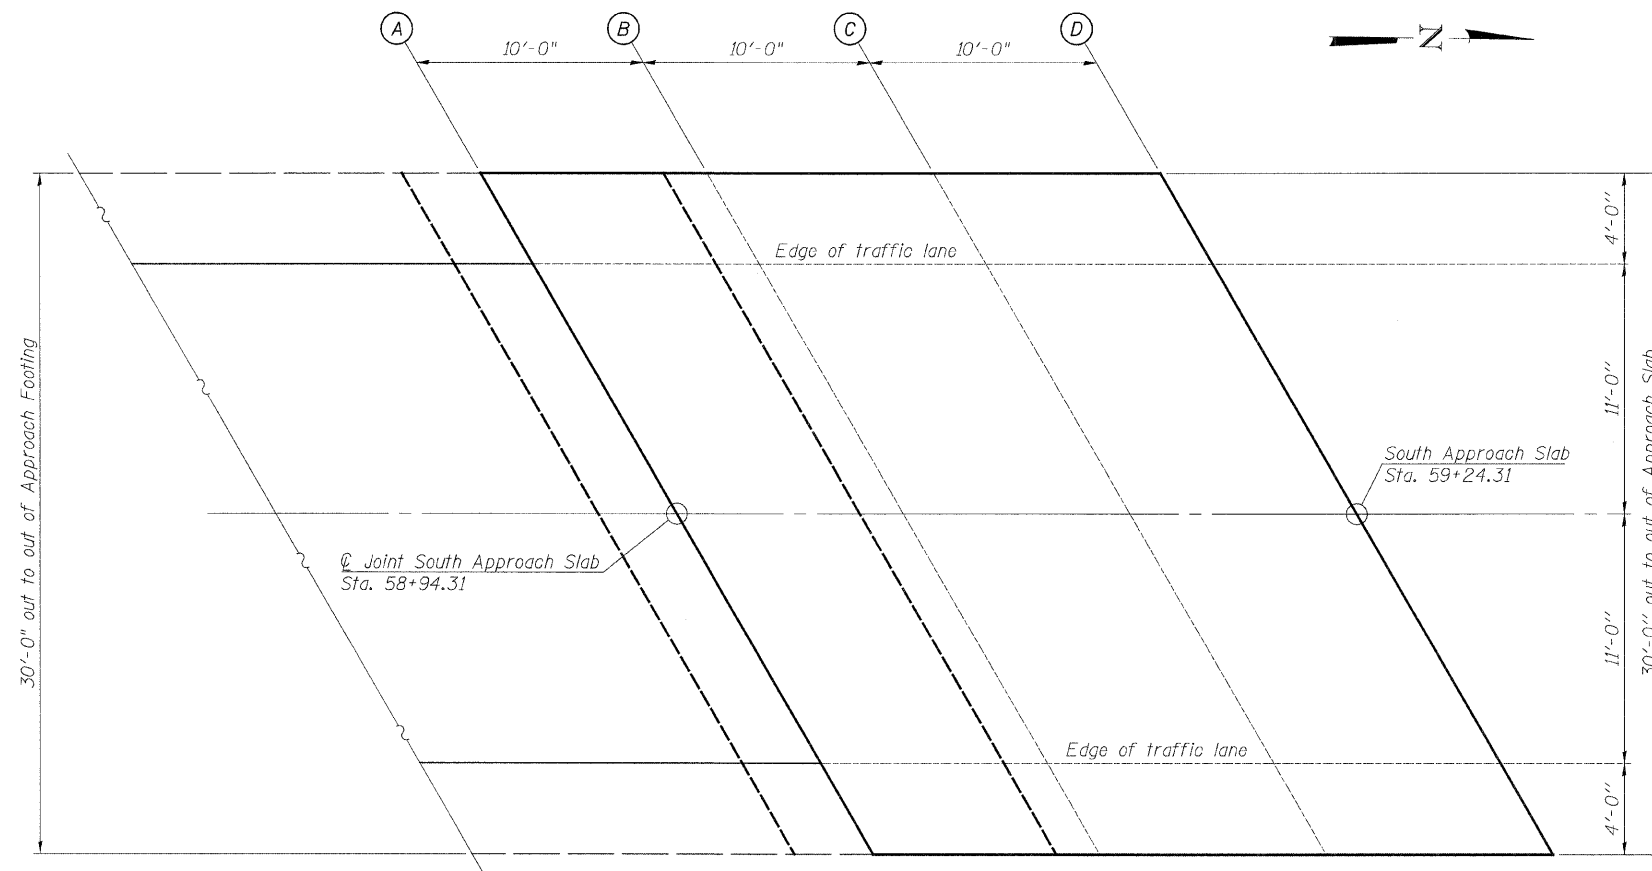

PLAN

FILE NAME = S:\PROJECTS\2010\1051D10 - Bureau - CH1\DESIGN\STRUCT\Drawings\1051D10\Top of South Approach Slab Elevations.dgn

USER NAME =	DESIGNED - M. C. WAGNER	REVISED -
	CHECKED - B. K. CONVERSE	REVISED -
PLOT SCALE =	DRAWN - F. D. LACHAT	REVISED -
PLOT DATE =	CHECKED - M. A. CACKLEY	REVISED -

BUREAU COUNTY
F.A.S. 184 (C.H. 11) OVER BIG BUREAU CREEK
STATION 59 + 75

TOP OF SOUTH BRIDGE APPROACH SLAB ELEVATIONS
STRUCTURE NO. 006-3032

STRUCTURAL SHEET NO. 4 OF 17 SHEETS

F.A.S. RTE. 184	SECTION 08-00211-00-BR	COUNTY BUREAU	TOTAL SHEETS 31	SHEET NO. 13
WHA# 1051D10		CONTRACT NO. 87462		
ILLINOIS FED. AID PROJECT BRS-0184(07)				