


EXISTING TYPICAL SECTION  
STA 3353+44.10 TO STA 3355+41.06

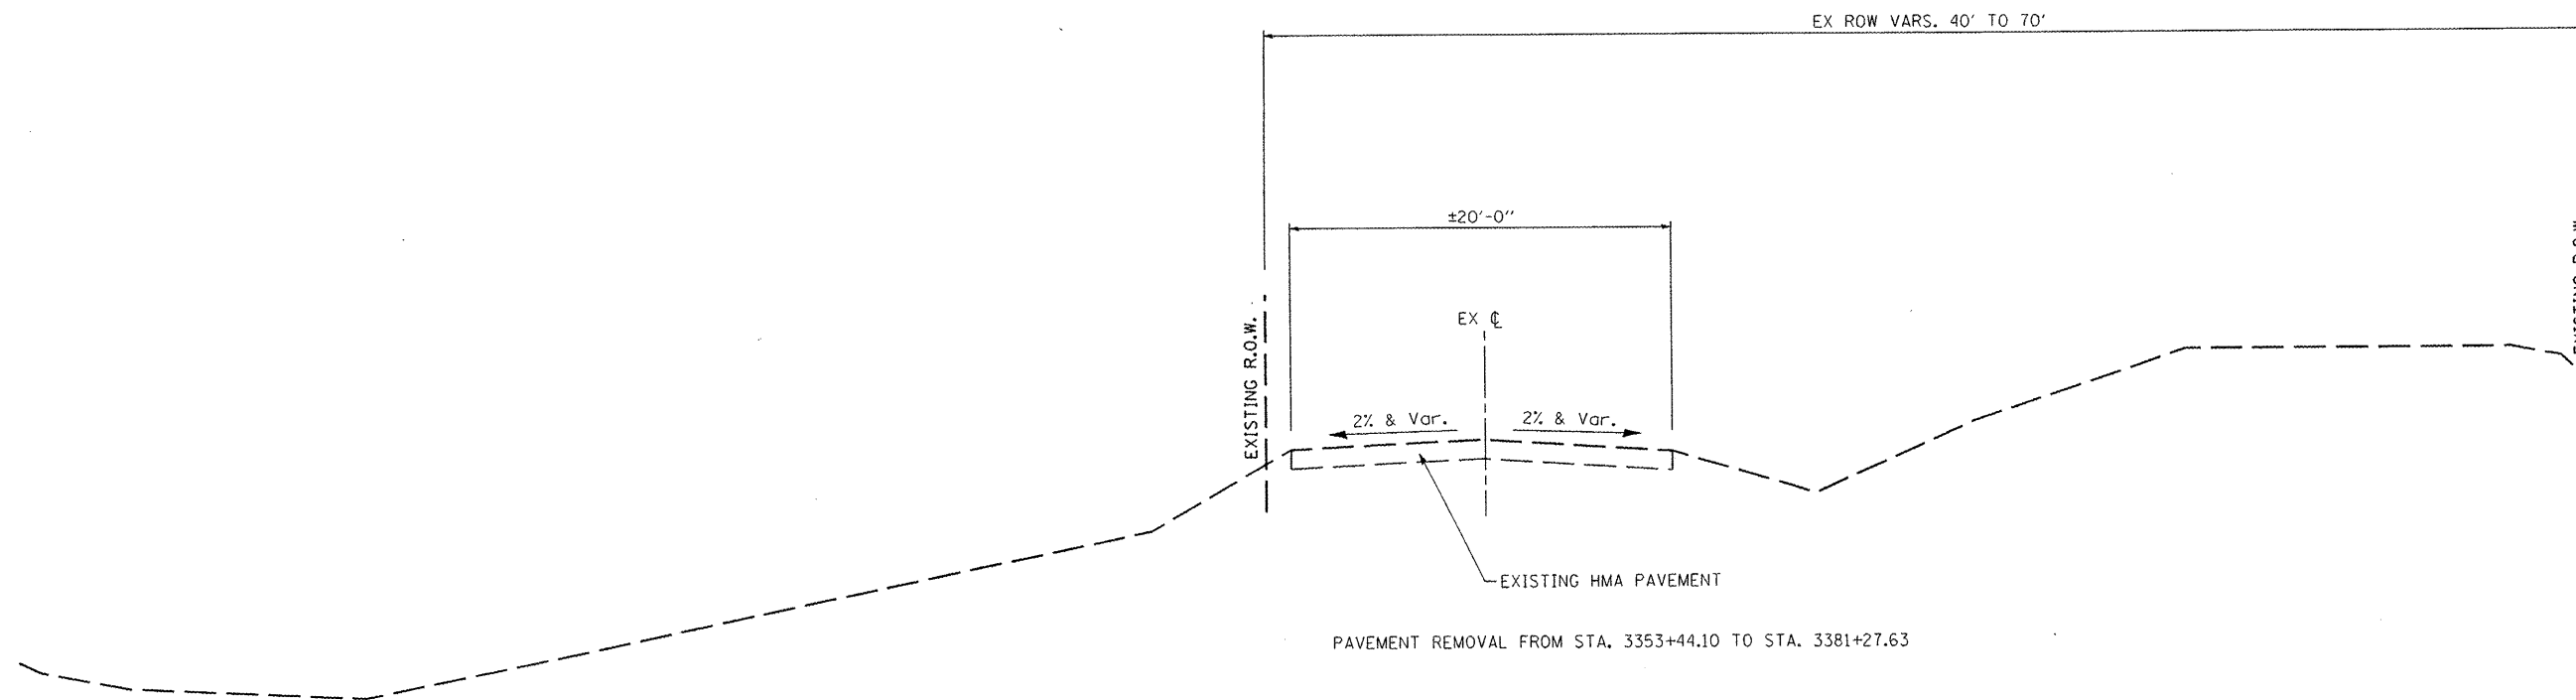

PAVEMENT REMOVAL FROM STA. 3353+44.10 TO STA. 3381+27.63

EXISTING TYPICAL SECTION  
STA 3355+41.06 TO STA 3381+27.63

FILE NAME =	USER NAME = rmbrodle	DESIGNED - BAB/RAW	REVISED -
si\237\2010\23710006 (CentennialDriveSegment)\IPN\CADD\CADD Sheets\0489481-shs-typic	BAWN - BAB	CHECKED - RMB	REVISED -
	PLOT SCALE = 20.0000' / IN.	DATE - 03/02/2011	REVISED -
	PLOT DATE = 3/3/2011		



CENTENNIAL DRIVE PHASE IV			
TYPICAL SECTIONS			
SCALE: N.T.S.	SHEET NO. OF	SHEETS	STA. TO STA.

F.A.U. RTE.	SECTION	COUNTY	TOTAL SHEETS	SHEET NO.
6745	07-00130-03-PV	TAZEWELL	39	4
CONTRACT NO. 89481				
ILLINOIS FED. AID PROJECT				