


WINDSONG LLC

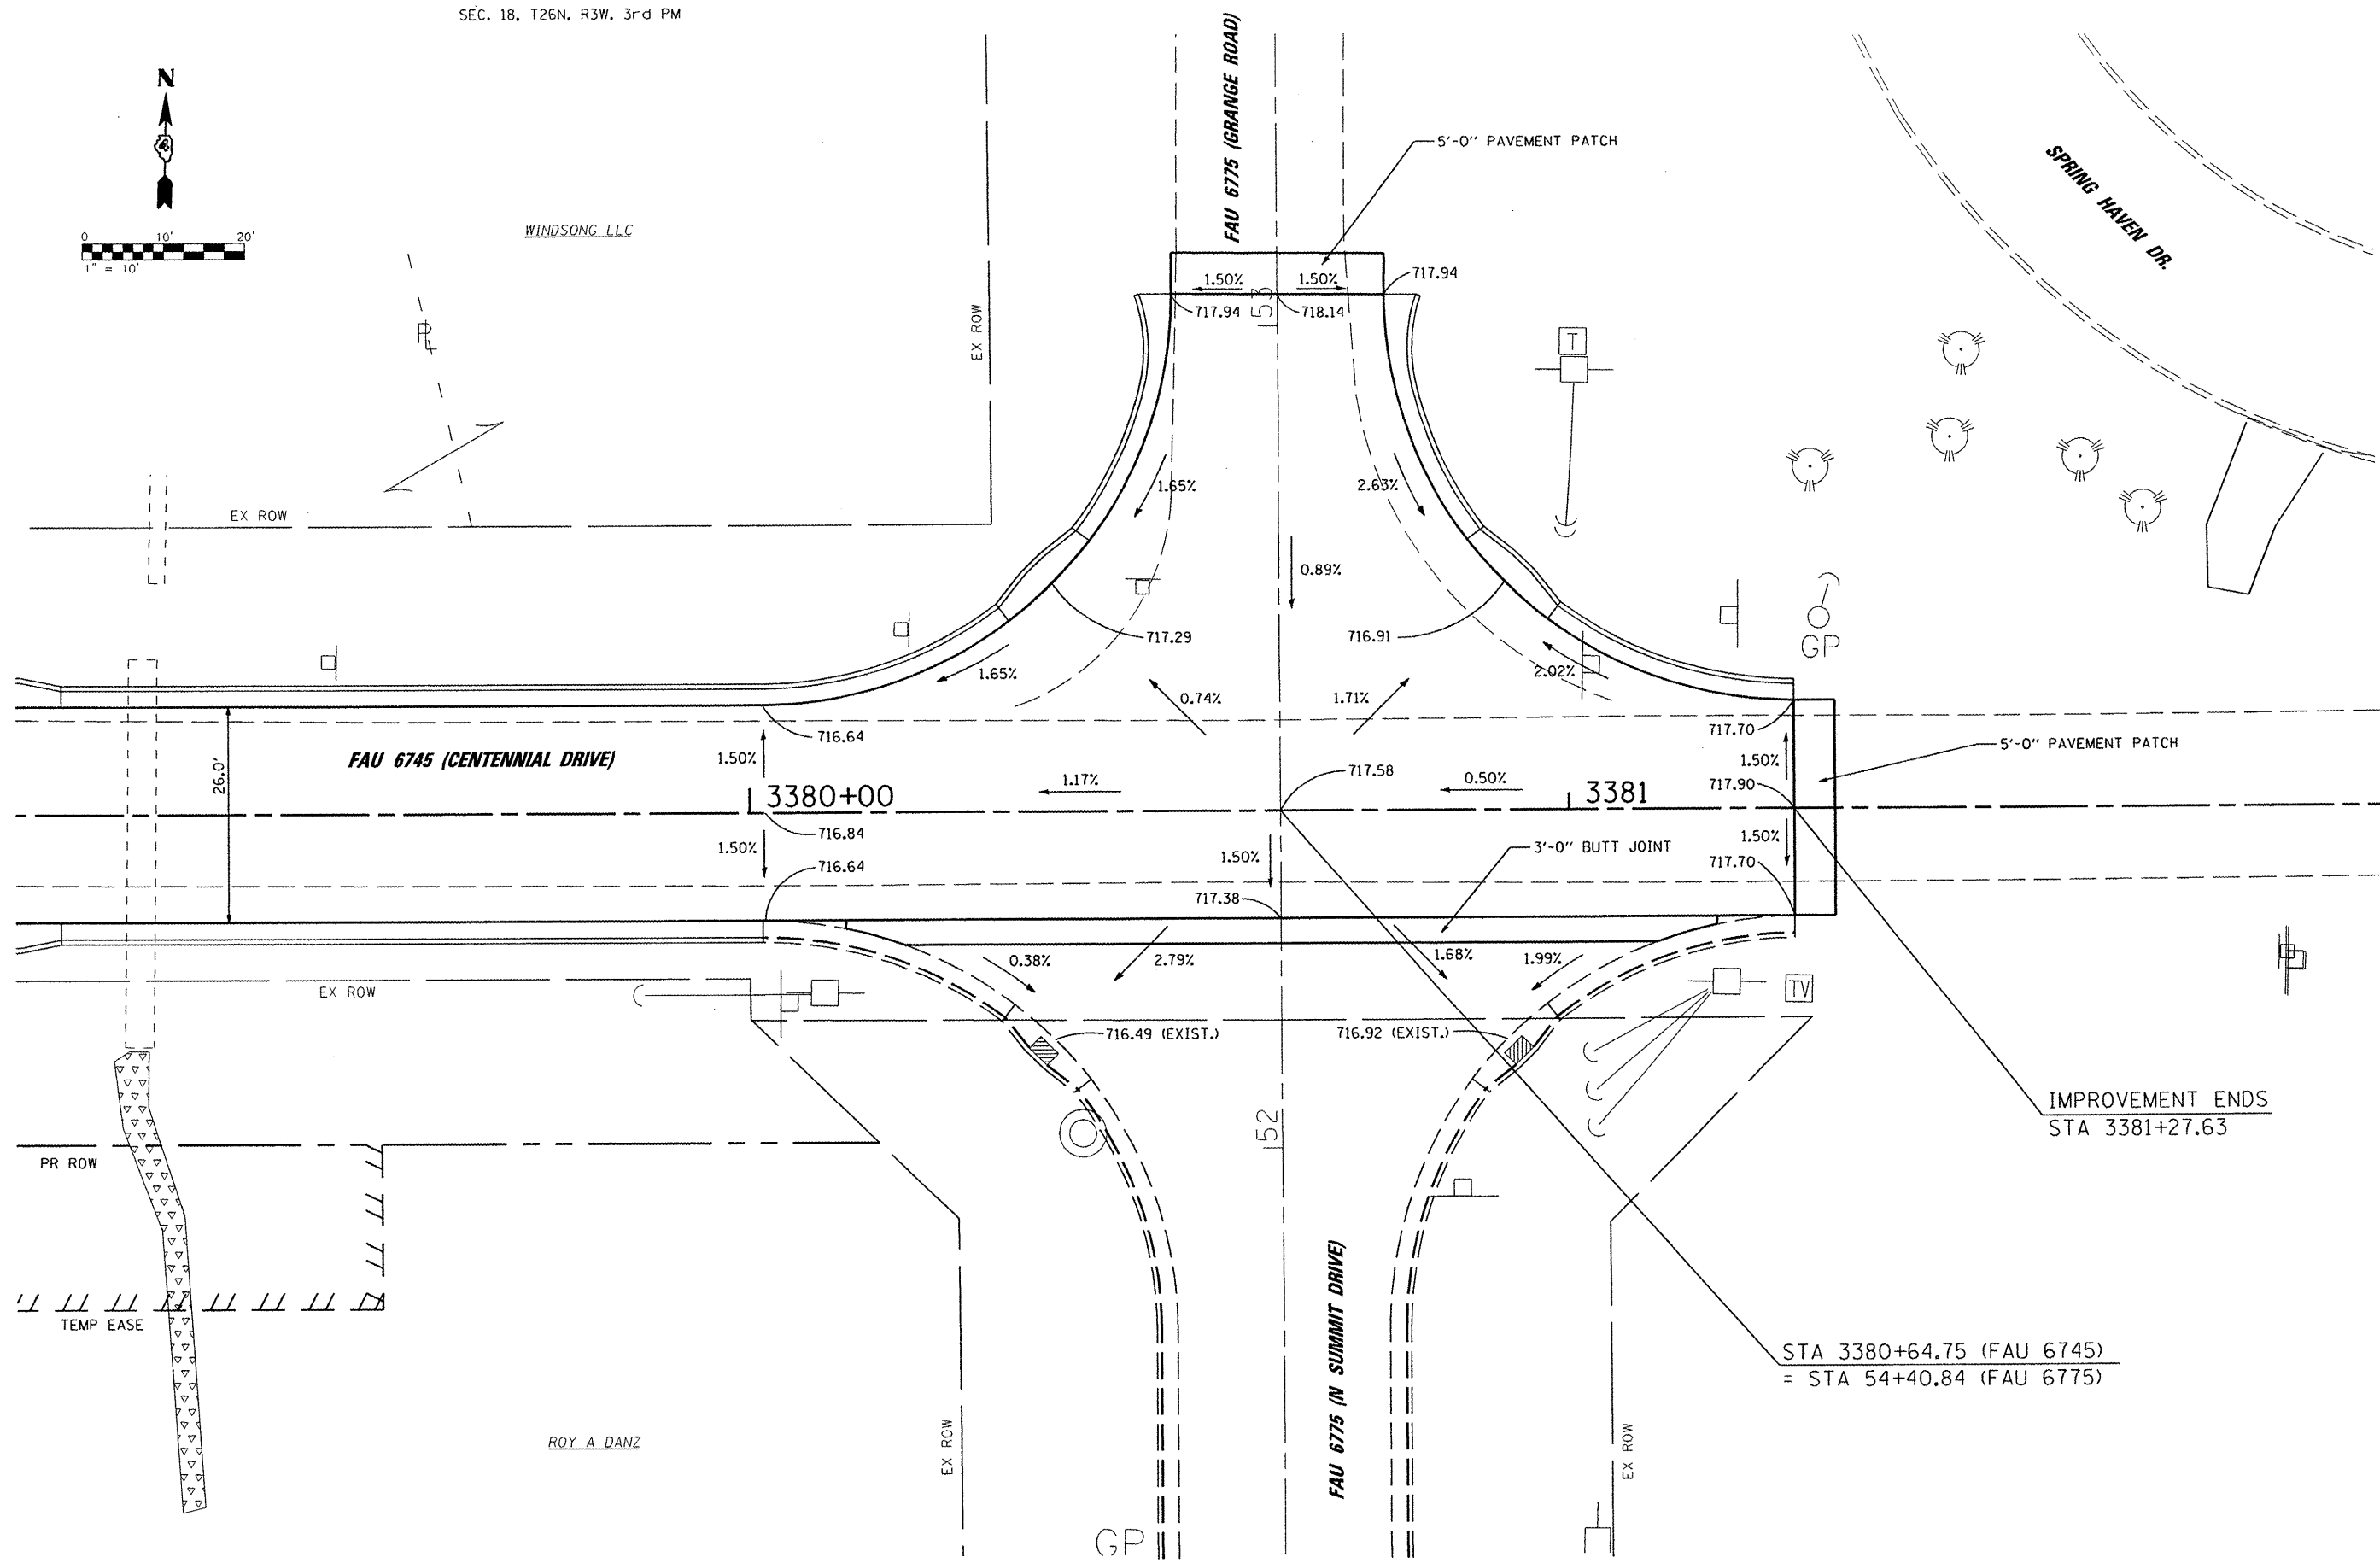

IMPROVEMENT ENDS
STA 3381+27.63

STA 3380+64.75 (FAU 6745)
= STA 54+40.84 (FAU 6775)

FILE NAME = s:\237\2010\23710006 (Centennial Drive) Segm	USER NAME = rmbrodle	DESIGNED - BAB/RAW	REVISED -
		DRAWN - BAB	REVISED -
		CHECKED - RMB	REVISED -
		DATE - 03/02/2011	REVISED -



CENTENNIAL DRIVE PHASE IV INTERSECTION DETAIL		F.A.U. RTE. 6745	SECTION 07-00130-03-PV	COUNTY TAZEWELL	TOTAL SHEETS 39	SHEET NO. 14
SCALE: 1" = 10'	SHEET NO. 1 OF 1 SHEETS	STA.	TO STA.			

CONTRACT NO. 89481		ILLINOIS FED. AID PROJECT	
--------------------	--	---------------------------	--